


NW 1/4 of SECTION 2 T5S R66E M.D.B&M

DESIGNED BY DDD
 DRAWN BY DDD
 ELLENNAME RAINBOWS DATE 12 JULY 1995
DAY ENGINEERING
 1045 MTN. VIEW DR.
 ELY, NEVADA 89301
 PH: 702-289-1502

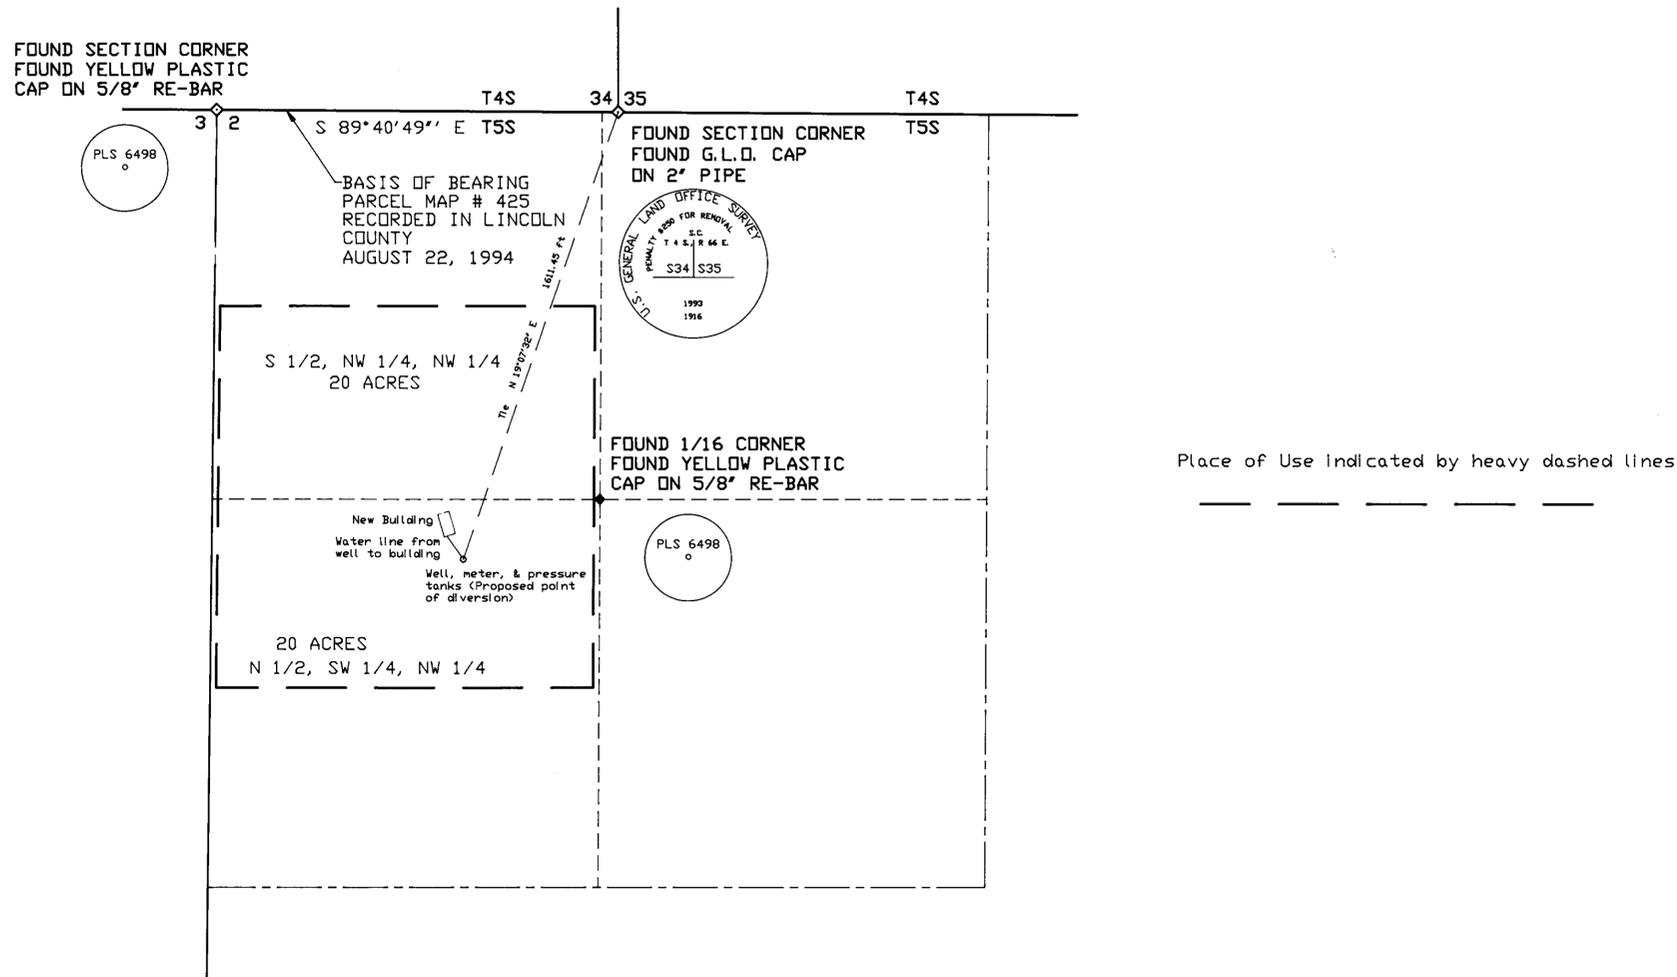


STATE OF NEVADA
 COUNTY OF WHITE PINE ss.

SURVEYOR'S STATEMENT

I, DEAN D. DAY, being first duly sworn, depose and say that this map, consisting of one sheet, has been correctly drawn to the designated scale from field notes of a survey made by me, (or under my supervision and direction), between the 24th day of February, and the 10th day of March, 1995, that it truly and correctly represents the location and extent of the works used to divert water from an underground source in Lincoln County, by Kenneth D. Thompson, for commercial purposes. That the point of diversion, the location of the proposed place of use, the location of the proposed works to be constructed in developing the source, the location and extent of lands owned or controlled by the applicant upon which water applied is used, together with the area in each 40-acre subdivision, and the location and names of all other works or streams which are crossed by or connected with said works are fully and correctly designated hereon. The boundaries and usage designated hereon are in Section 2, T5S, R66E, M.D.B&M

GRAPHIC SCALE

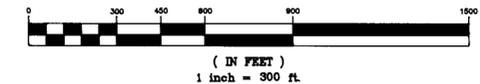


Dean D. Day
 DEAN D. DAY
 STATE WATER RIGHTS SURVEYOR #940

61081 CERTIFICATE NO. 16811 ISSUED 6-22-07

Subscribed and sworn to before me
 this 12 day of July, 1995.

Margie M. Goli
 Notary Public in and for White Pine County, Nevada.
 My Commission Expires September 20, 1997

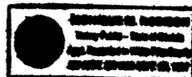

STATE ENGINEER'S USE

FILED
 JUL 14 1995
 STATE ENGINEER'S OFFICE

MAP TO ACCOMPANY APPLICATION TO
 APPROPRIATE WATER

FOR COMMERCIAL PURPOSES
 BY KENNETH D. THOMPSON,
 FROM AN UNDERGROUND SOURCE
 IN LINCOLN COUNTY, STATE OF NEVADA.