


EXISTING POINT OF DIVERSION AND PLACE OF USE
PORTIONS OF SECTIONS 1, 2, 11 AND 12,
TOWNSHIP 16 SOUTH, RANGE 55 1/2 EAST, M.D.B. & M.
CLARK COUNTY, NEVADA


BASIS OF BEARING
S 00°01'00" E - THE WEST LINE OF THE NORTHWEST QUARTER (NW 1/4) OF SECTION 12, TOWNSHIP 16 SOUTH, RANGE 55 1/2 EAST, M.D.B. & M. AS SHOWN ON SUPPLEMENTAL PLAT SURVEY OF TRACT 37 AUTHORIZED BY LETTER 1689496 "E" DATED MAY 4, 1939 (CARSON CITY 019646).

BAUGHMAN & TURNER, INC.
CIVIL ENGINEERS LAND SURVEYORS LAND PLANNERS
1210 HINSON STREET LAS VEGAS, NEVADA 89102

FIELD BOOK DURVADA PAGE 43

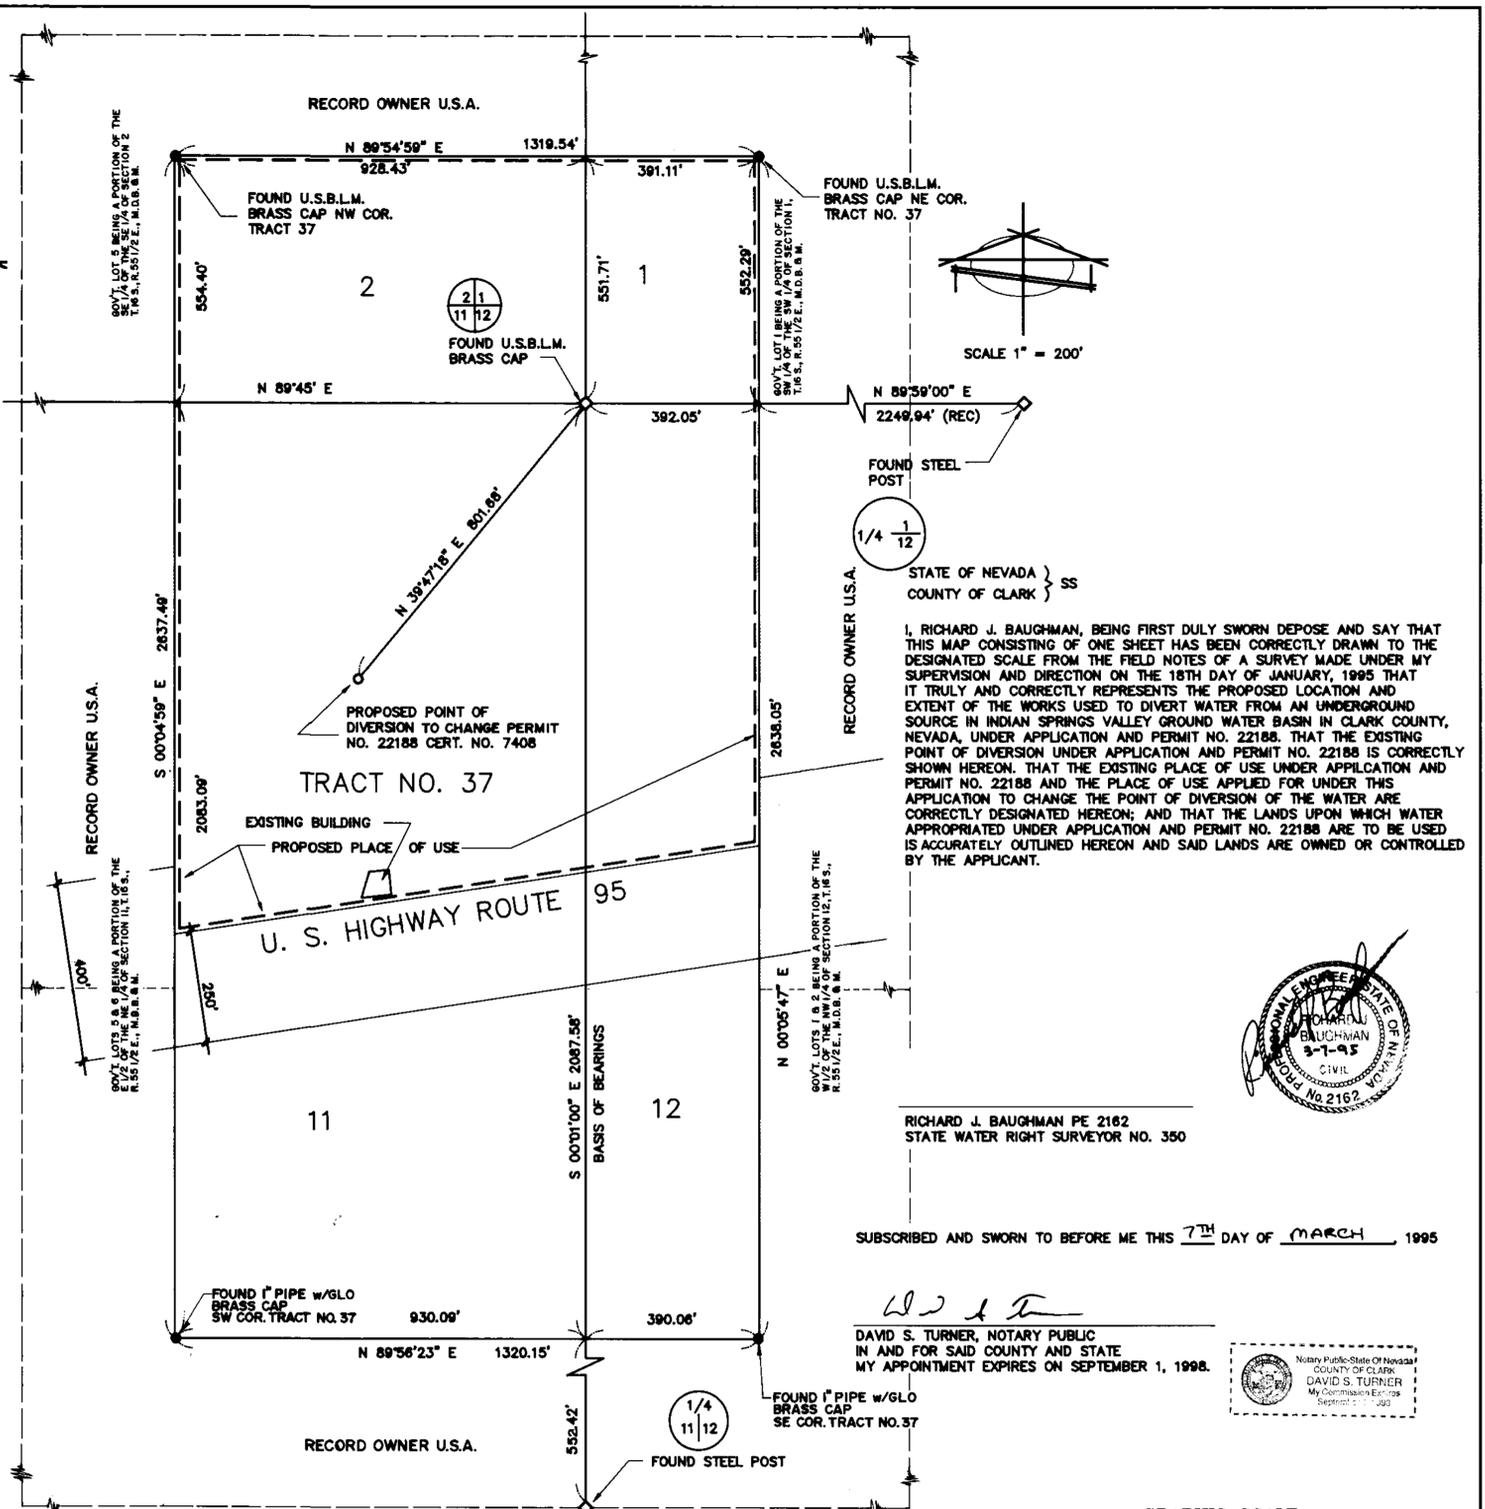

PROPOSED POINT OF DIVERSION AND PLACE OF USE
PORTIONS OF SECTIONS 1, 2, 11 AND 12,
TOWNSHIP 16 SOUTH, RANGE 55 1/2 EAST, M.D.B. & M.
CLARK COUNTY, NEVADA

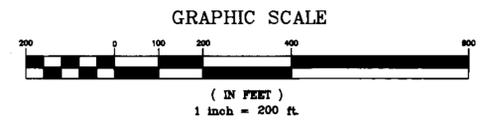


I, RICHARD J. BAUGHMAN, BEING FIRST DULY SWORN DEPOSE AND SAY THAT THIS MAP CONSISTING OF ONE SHEET HAS BEEN CORRECTLY DRAWN TO THE DESIGNATED SCALE FROM THE FIELD NOTES OF A SURVEY MADE UNDER MY SUPERVISION AND DIRECTION ON THE 18TH DAY OF JANUARY, 1995 THAT IT TRULY AND CORRECTLY REPRESENTS THE PROPOSED LOCATION AND EXTENT OF THE WORKS USED TO DIVERT WATER FROM AN UNDERGROUND SOURCE IN INDIAN SPRINGS VALLEY GROUND WATER BASIN IN CLARK COUNTY, NEVADA, UNDER APPLICATION AND PERMIT NO. 22188. THAT THE EXISTING POINT OF DIVERSION UNDER APPLICATION AND PERMIT NO. 22188 IS CORRECTLY SHOWN HEREON. THAT THE EXISTING PLACE OF USE UNDER APPLICATION AND PERMIT NO. 22188 AND THE PLACE OF USE APPLIED FOR UNDER THIS APPLICATION TO CHANGE THE POINT OF DIVERSION OF THE WATER ARE CORRECTLY DESIGNATED HEREON; AND THAT THE LANDS UPON WHICH WATER APPROPRIATED UNDER APPLICATION AND PERMIT NO. 22188 ARE TO BE USED IS ACCURATELY OUTLINED HEREON AND SAID LANDS ARE OWNED OR CONTROLLED BY THE APPLICANT.



RICHARD J. BAUGHMAN PE 2162
STATE WATER RIGHT SURVEYOR NO. 350

SUBSCRIBED AND SWORN TO BEFORE ME THIS 7TH DAY OF MARCH 1995

DAVID S. TURNER, NOTARY PUBLIC
IN AND FOR SAID COUNTY AND STATE
MY APPOINTMENT EXPIRES ON SEPTEMBER 1, 1998.

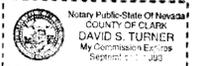

STATE ENGINEER'S USE

61082

FILED
JUN 23 1995
6:21
STATE ENGINEER'S OFFICE

STATE ENGINEER'S OFFICE

JUN 17 1995

MAP TO ACCOMPANY AN APPLICATION TO
CHANGE THE POINT OF DIVERSION AND
PLACE OF USE OF THE WATER
APPROPRIATED UNDER APPLICATION AND
PERMIT NO. 22188 CERT. NO. 7408

BY : SANDSTONE LAND AND CATTLE CO.
FOR : QUASI-MUNICIPAL
FROM : AN UNDERGROUND SOURCE IN INDIAN SPRINGS VALLEY
GROUND WATER BASIN, CLARK COUNTY, NEVADA.