

STATE OF NEVADA  
COUNTY OF WASHOE


I, MARVIN H. HAMRICK, BEING FIRST DULY SWORN, DEPOSE AND SAY THAT THIS MAP, CONSISTING OF ONE SHEET, HAS BEEN CORRECTLY DRAWN TO THE DESIGNATED SCALE FROM FIELD NOTES AND MAPS PREPARED BY E.P. OSGOOD, JR. IN 1971. THAT IT TRULY AND CORRECTLY REPRESENTS THE EXISTING LOCATION AND EXTENT OF WORKS AND THE PROPOSED LOCATION AND EXTENT OF THE WORKS USED TO DIVERT WATER FROM AN UNDERGROUND SOURCE IN NYE COUNTY, NEVADA, BY BARTLEY AND LILLY E. O'TOOLE FOR IRRIGATION PURPOSES. THAT THE PROPOSED POINT OF DIVERSION, THE APPROXIMATE LOCATION AND SIZE OF THE DIVERTING CHANNEL OR OTHER CONDUIT, ALL RESERVOIRS OR BASINS, THE LOCATION AND NAMES OF ALL OTHER WORKS WHICH WILL CROSS OR CONNECT WITH THE PROPOSED WORKS, AND THE BOUNDARY OF ALL LANDS, SHOWING BY 40-ACRE SUBDIVISIONS THE AREAS PROPOSED TO BE SERVED, ARE FULLY AND CORRECTLY DESIGNATED THEREON.

SUBSCRIBED AND SWORN BEFORE ME  
THIS 3<sup>RD</sup> DAY OF APRIL, 1995.

*Katie Osgood*  
NOTARY PUBLIC IN AND FOR WASHOE COUNTY, NEVADA.  
MY COMMISSION EXPIRES, JULY 20, 1997.



NOTE: REFER TO PROOF OF APPROPRIATION MAP AND AFFIDAVITS FILED WITH THE STATE ENGINEER IN 1971 FOR BARTLEY O'TOOLE AND LILLY E. O'TOOLE. PREPARED BY E.P. OSGOOD JR.

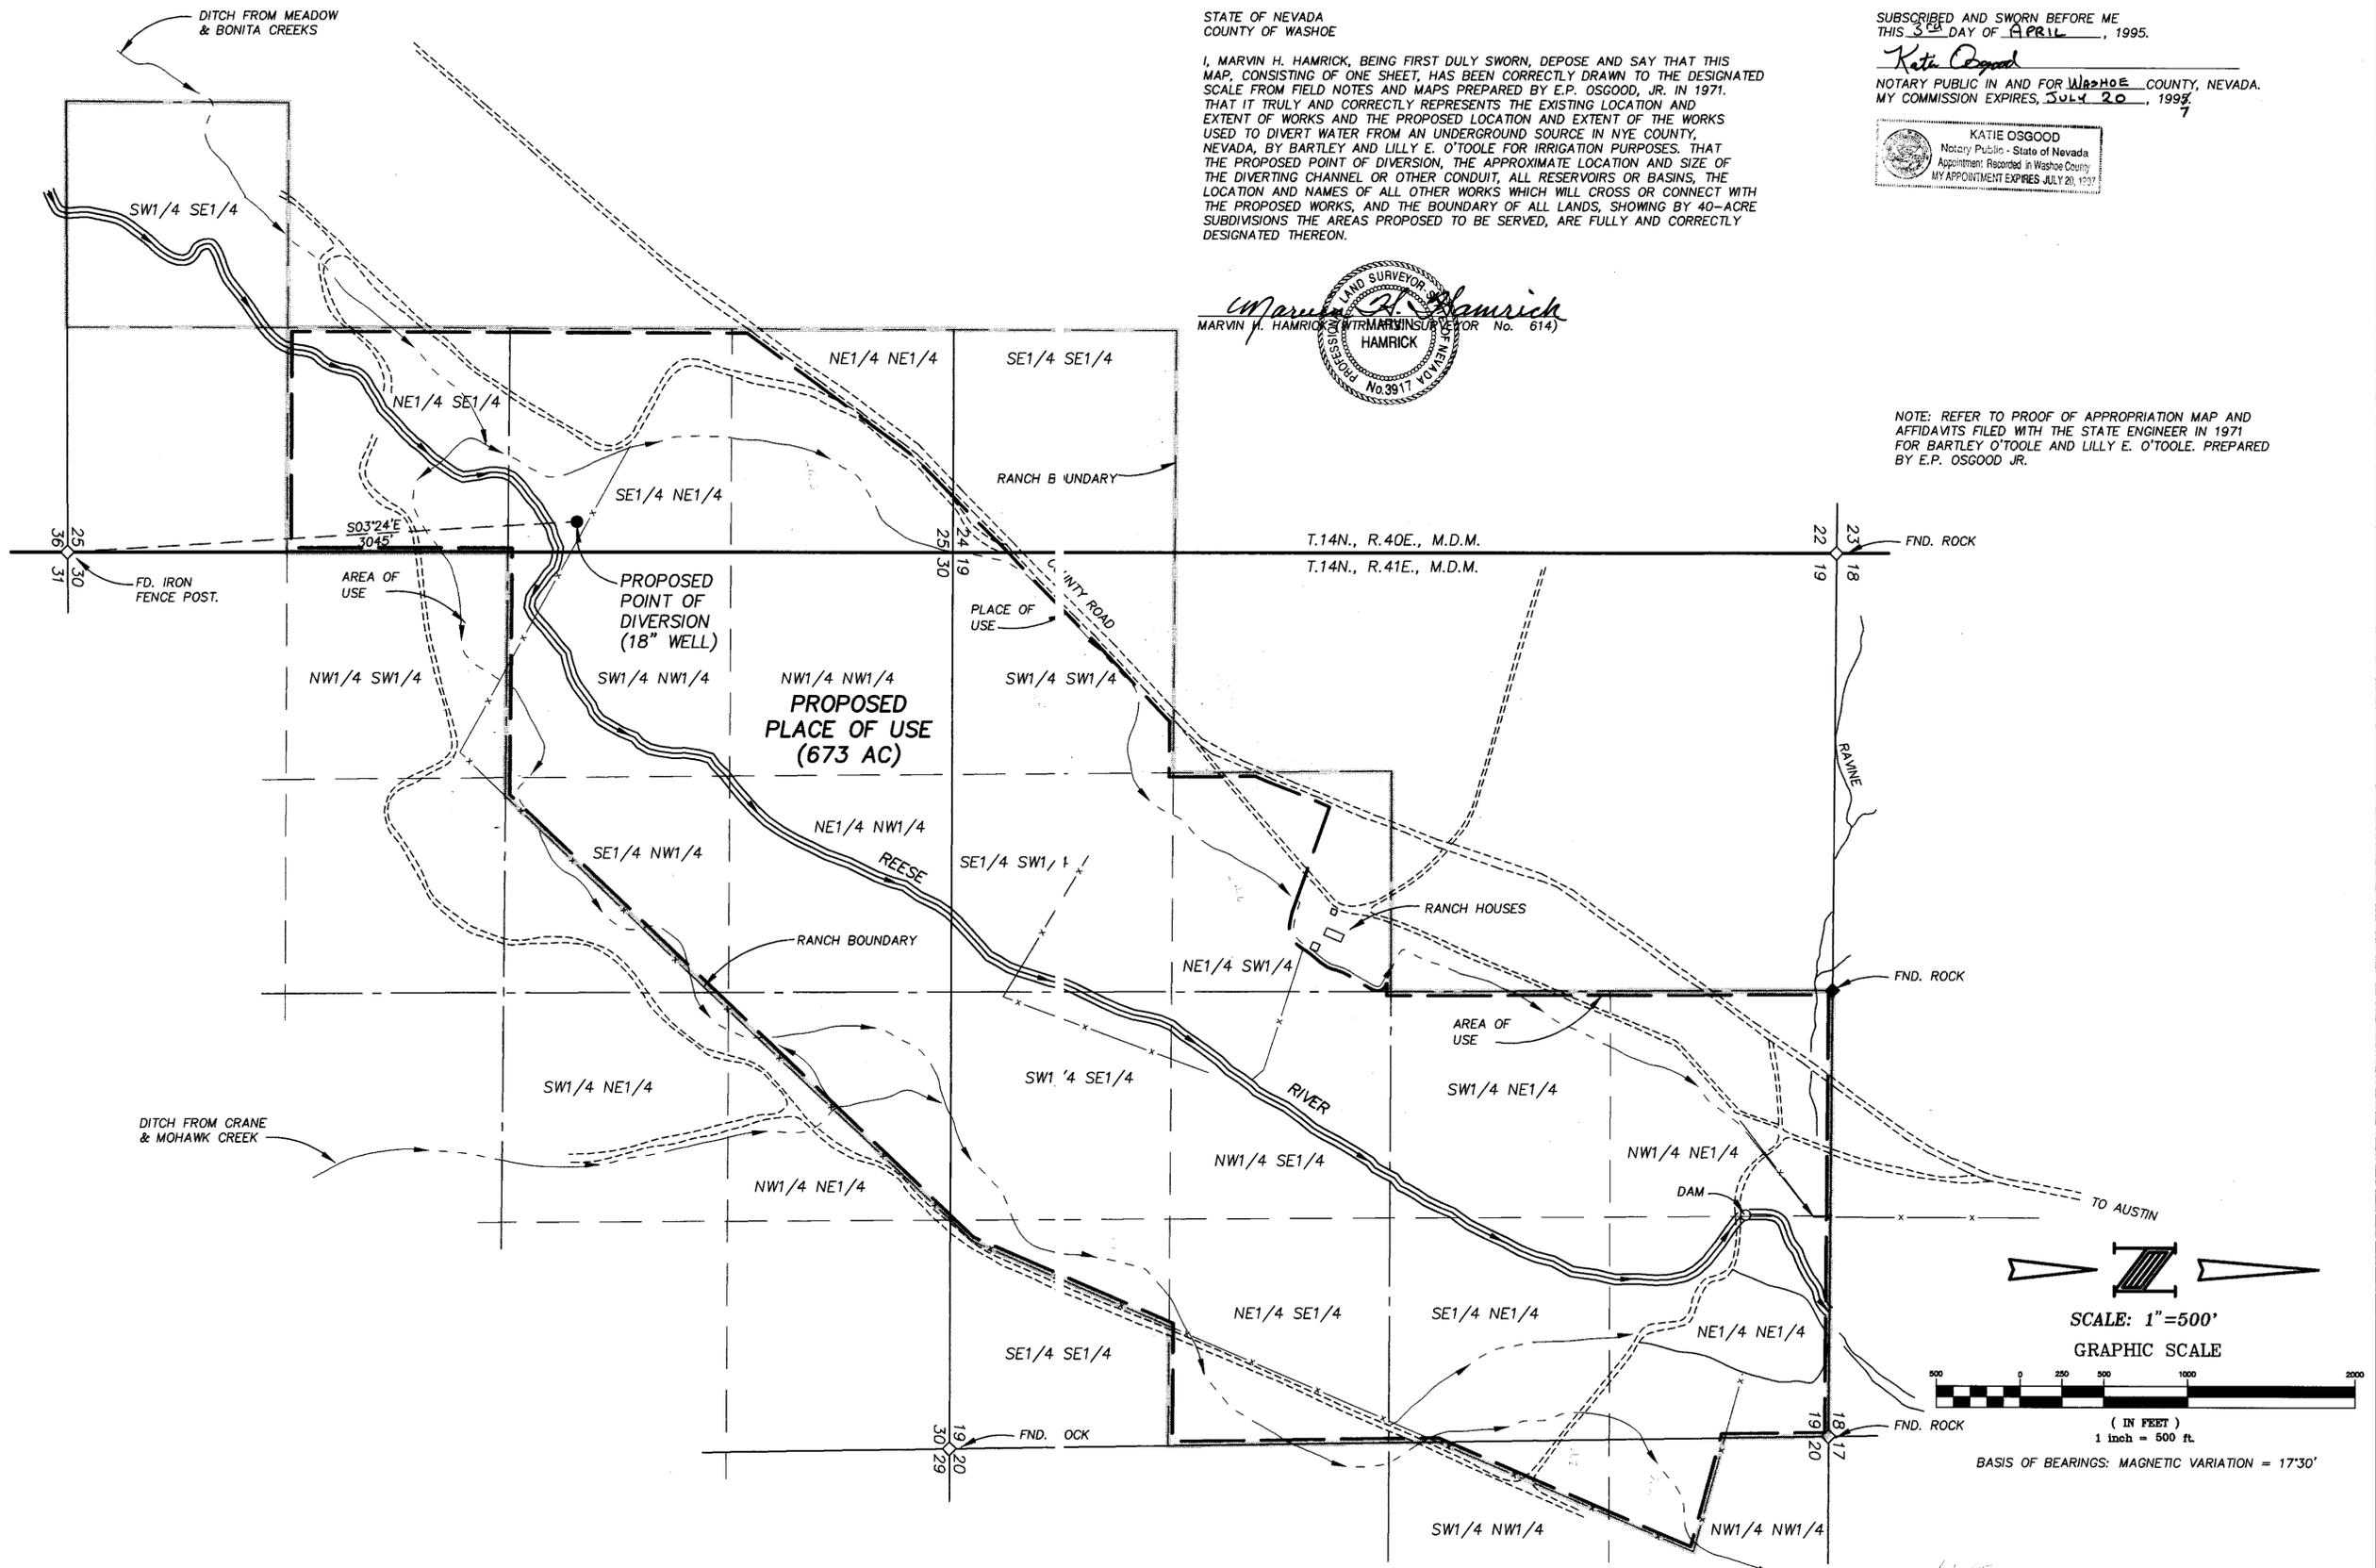

SCALE: 1"=500'  
GRAPHIC SCALE



( IN FEET )  
1 inch = 500 ft.  
BASIS OF BEARINGS: MAGNETIC VARIATION = 17'30"



SURVEYING FOR NEVADANS SINCE 1925

CIVIL ENGINEERS \* TRAFFIC \* SURVEYORS  
AIR QUALITY \* PLANNERS

130 VINE ST., RENO, NEVADA 89503 \* (702)329-2911

STATE ENGINEER'S USE

FILED  
APR 05 1995  
STATE ENGINEER'S OFFICE

MAP TO ACCOMPANY APPLICATION  
TO APPROPRIATE WATER  
FOR IRRIGATION PURPOSES  
BY  
**BARTLEY O'TOOLE &  
LILLY E. O'TOOLE**  
FROM UNDERGROUND SOURCES  
NYE CO. - NEVADA  
SHEET 1 OF 1

86167T 61093