

NOTE: REFER TO PROOF OF APPROPRIATION MAP AND AFFIDAVITS FILED WITH THE STATE ENGINEER IN 1971 FOR BARTLEY O'TOOLE AND LILLY E. O'TOOLE. PREPARED BY E.P. OSGOOD JR.

STATE OF NEVADA
COUNTY OF WASHOE



I, MARVIN H. HAMRICK, BEING FIRST DULY SWORN, DEPOSE AND SAY THAT THIS MAP, CONSISTING OF ONE SHEET, HAS BEEN CORRECTLY DRAWN TO THE DESIGNATED SCALE FROM FIELD NOTES AND MAPS PREPARED BY E.P. OSGOOD, JR. IN 1971. THAT IT TRULY AND CORRECTLY REPRESENTS THE EXISTING LOCATION AND EXTENT OF WORKS AND THE PROPOSED LOCATION AND EXTENT OF THE WORKS USED TO DIVERT WATER FROM AN UNDERGROUND SOURCE IN NYE COUNTY, NEVADA, BY BARTLEY AND LILLY E. O'TOOLE FOR IRRIGATION PURPOSES. THAT THE PROPOSED POINT OF DIVERSION, THE APPROXIMATE LOCATION AND SIZE OF THE DIVERTING CHANNEL OR OTHER CONDUIT, ALL RESERVOIRS OR BASINS, THE LOCATION AND NAMES OF ALL OTHER WORKS WHICH WILL CROSS OR CONNECT WITH THE PROPOSED WORKS, AND THE BOUNDARY OF ALL LANDS, SHOWING BY 40-ACRE SUBDIVISIONS THE AREAS PROPOSED TO BE SERVED, ARE FULLY AND CORRECTLY DESIGNATED THEREON.

Marvin H. Hamrick
MARVIN H. HAMRICK, SURVEYOR No. 614
No. 3917 NOVEMBER 1995

SUBSCRIBED AND SWORN BEFORE ME
THIS 30th DAY OF APRIL, 1995.

Katie Osgood
NOTARY PUBLIC IN AND FOR WASHOE COUNTY, NEVADA.
MY COMMISSION EXPIRES, JULY 20, 1998.

KATIE OSGOOD
Notary Public - State of Nevada
Appointment Recorded in Washoe County
MY APPOINTMENT EXPIRES JULY 20, 1997

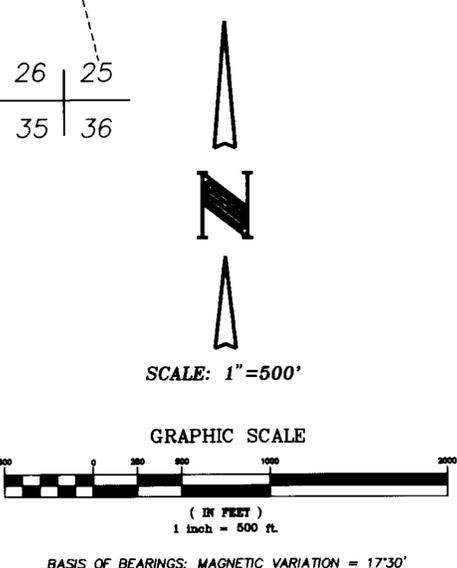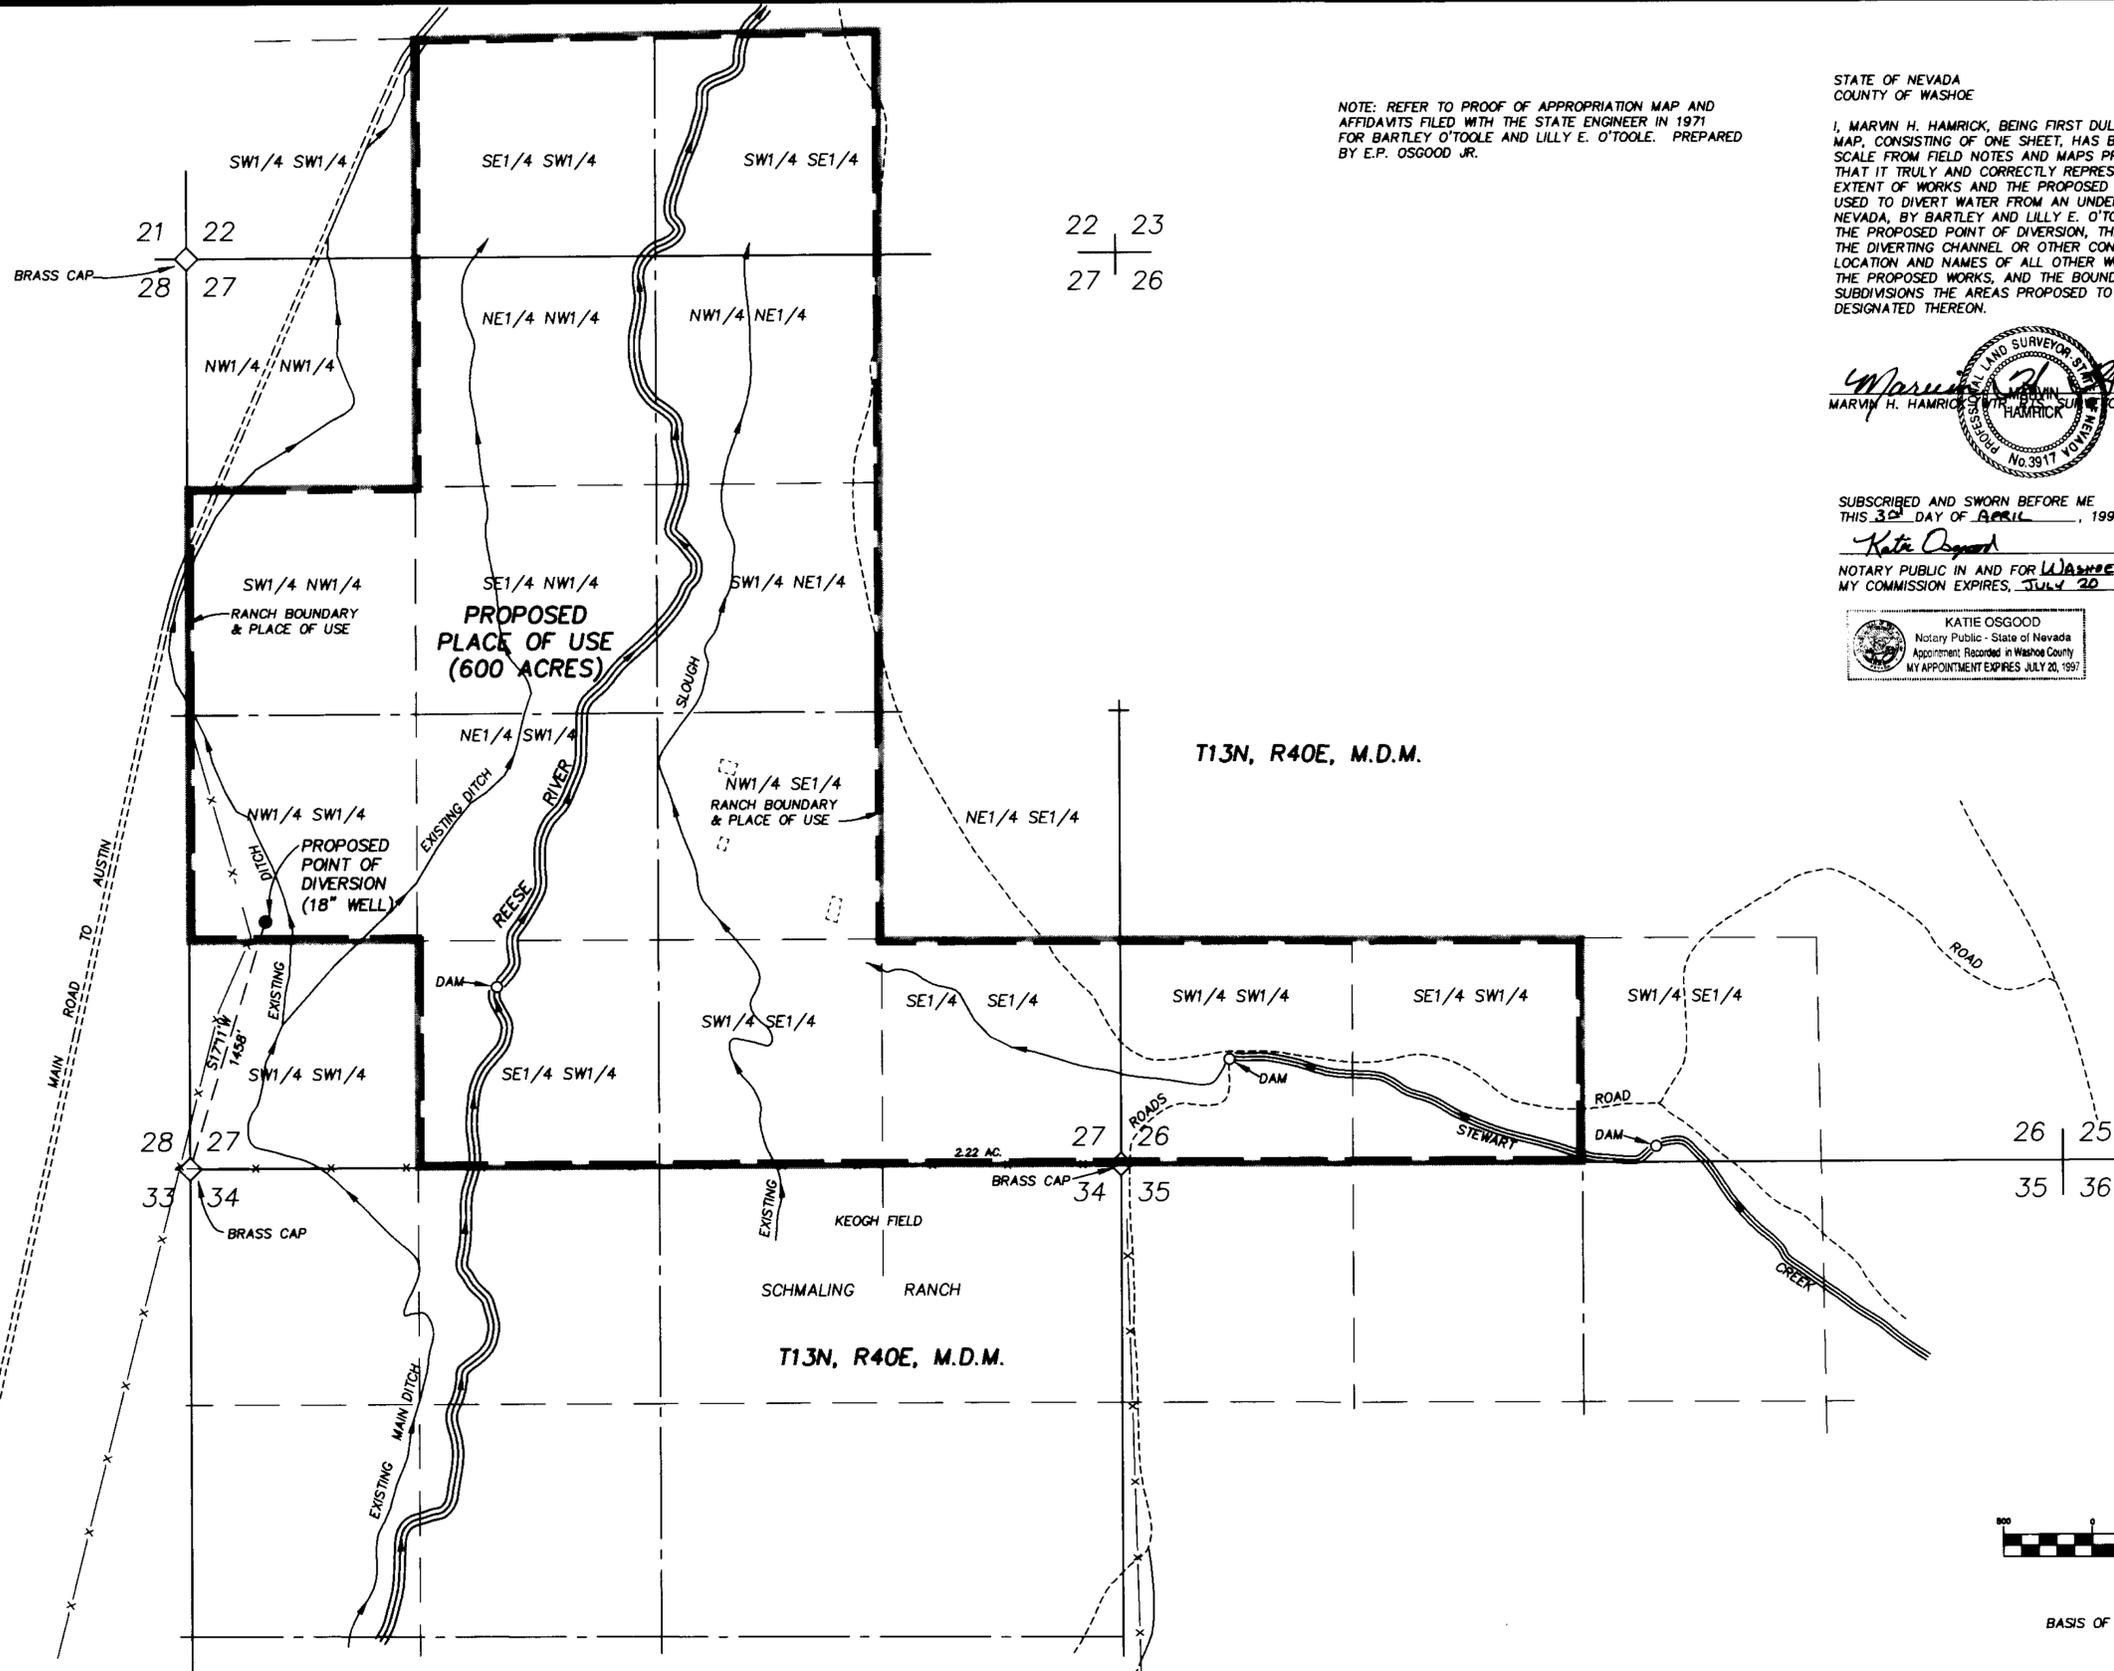

OSGOOD ENGINEERS
SURVEYING FOR NEVADANS SINCE 1925
CIVIL ENGINEERS • TRAFFIC • SURVEYORS
AIR QUALITY • PLANNERS
130 VINE ST., RENO, NEVADA 89503 • (702)329-2911

STATE ENGINEER'S USE
FILED
APR 5 1995
STATE ENGINEER'S OFFICE

MAP TO ACCOMPANY APPLICATION
TO APPROPRIATE WATER
FOR IRRIGATION PURPOSES
BY
**BARTLEY O'TOOLE &
LILLY E. O'TOOLE**
FROM UNDERGROUND SOURCES
NYE CO. -- NEVADA
SHEET 1 OF 1