
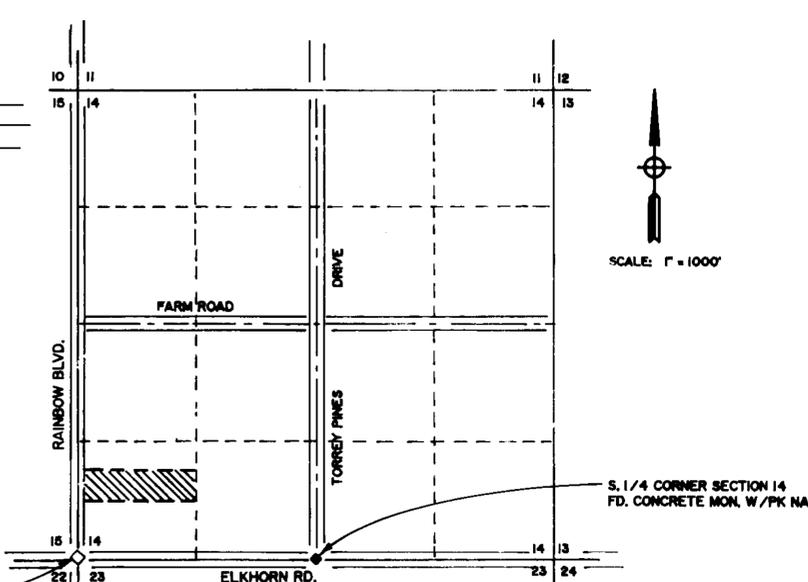


SW 1/4 SW 1/4 SECTION 14,
T.19 S., R.60 E., M.D.M.

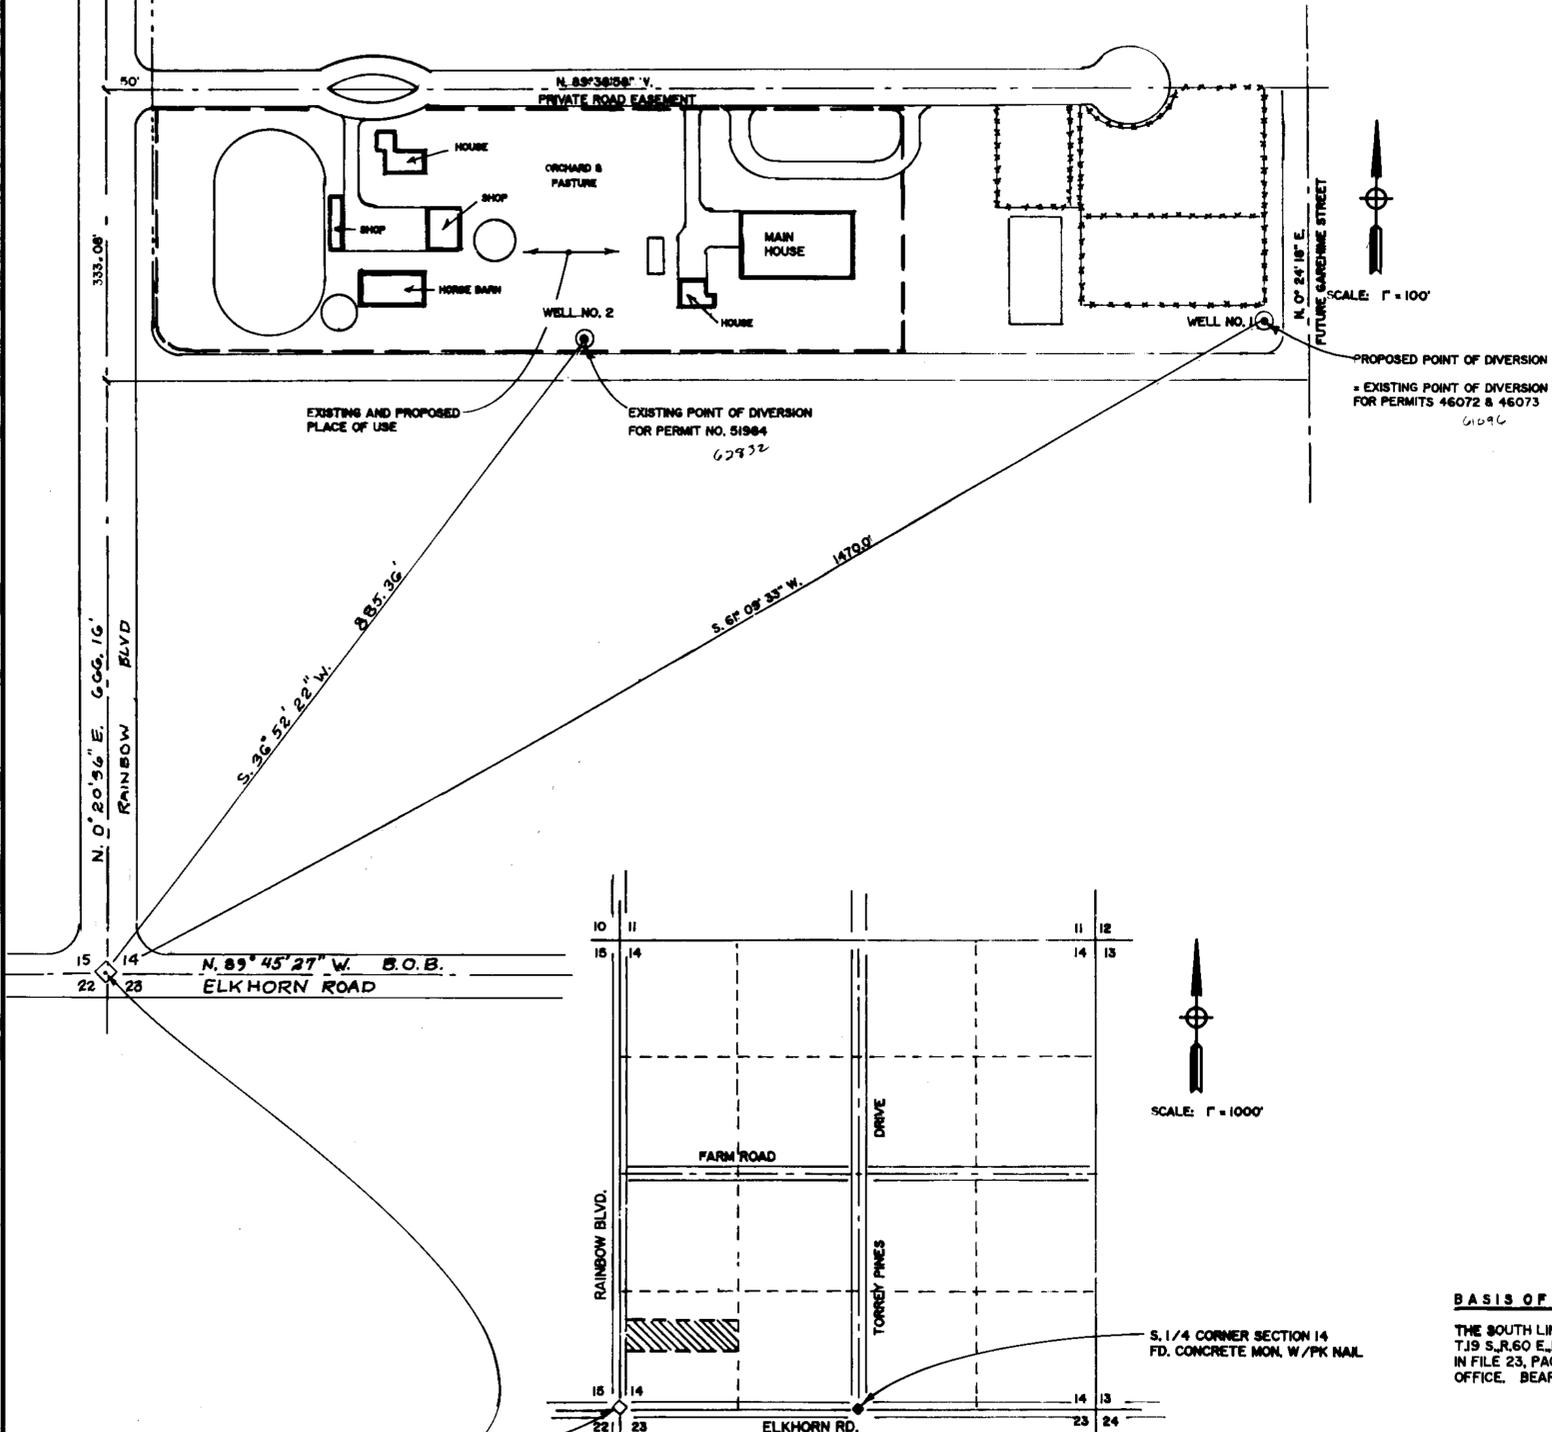

LOCATION MAP
SECTION 14, T.19S.,
R.60E., M.D.B.M.

CERTIFICATE NO. ISSUED

STATE OF NEVADA }
COUNTY OF CLARK } ss.

I, JAMES T. ANSPACH, BEING FIRST DULY SWORN, DEPOSE AND SAY THAT SITE INSPECTIONS HAVE BEEN MADE BY ME, OR UNDER MY SUPERVISION AND DIRECTION, BETWEEN THE 29th DAY OF MARCH, 1995, AND THE 3rd DAY OF APRIL, 1995; THAT THE LOCATION OF EACH REFERENCE MONUMENT HAS BEEN VERIFIED BY SITE INSPECTION; THAT THE POINT OF DIVERSION AND PLACE OF USE SITES HAVE BEEN INSPECTED; THAT THIS MAP, CONSISTING OF 1 SHEET, NUMBERED FROM 1 TO 1 INCLUSIVE, HAS BEEN CORRECTLY DRAWN TO THE DESIGNATED SCALE FROM SURVEYING CALCULATION NOTES PREPARED BY ME, OR UNDER MY SUPERVISION AND DIRECTION, RELYING UPON ANALYSIS OF RECORDED SURVEY MAPS AND OTHER RECORDED SURVEYING DOCUMENTS IN THE OFFICE OF THE STATE ENGINEER; THAT THIS MAP TRULY AND CORRECTLY REPRESENTS THE PROPOSED LOCATION AND EXTENT OF THE WORKS USED TO DIVERT WATER FROM UNDERGROUND IN CLARK COUNTY, NEVADA BY

DENNY McLARRY, TRUSTEE, McLARRY FAMILY TRUST

FOR QUASI MUNICIPAL AND DOMESTIC USE; THAT THE PROPOSED POINT OF DIVERSION, THE APPROXIMATE LOCATION AND SIZE OF THE DIVERTING CHANNEL OR OTHER CONDUIT, THE PLACE AND MANNER OF USE, AND THE LOCATION AND NAMES OF ALL OTHER WORKS OR STREAMS WHICH ARE CROSSED BY, OR CONNECTED WITH THE SAID WORKS, ARE FULLY AND CORRECTLY DESIGNATED THEREON.

James T. Anspach
JAMES T. ANSPACH, P.E., AGENT
STATE W.R. SURVEYOR NO. 563

SUBSCRIBED AND SWORN TO BEFORE ME
THIS 3rd DAY OF April, 1995
Julie L. Johnson
NOTARY PUBLIC IN AND FOR CLARK COUNTY, NEVADA
MY COMMISSION EXPIRES Aug. 22, 1995




- REFERENCES:
1. STATE ENGINEER OFFICE FILE FOR PERMIT 51984
 2. STATE ENGINEER OFFICE FILE FOR PERMIT 46072
 3. STATE ENGINEER OFFICE FILE FOR PERMIT 46073



61096 CERTIFICATE No. 14722 ISSUED 09-24-97

BASIS OF BEARINGS
THE SOUTH LINE OF THE SW 1/4 OF SECTION 14,
T.19 S., R.60 E., M.D.M. AS SHOWN
IN FILE 23, PAGE 65, CLARK CO. RECORDERS
OFFICE, BEARING N. 89° 45' 27" W.

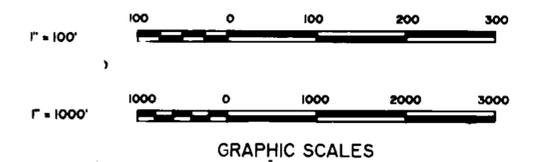

<p>STATE ENGINEER'S USE</p> <p>61096</p> <p>JUN 06 1995</p>	<p>MAP TO ACCOMPANY APPLICATION TO CHANGE THE POINT OF DIVERSION UNDER PERMIT 51984 FOR QUASI-MUNICIPAL AND DOMESTIC USE BY DENNY McLARRY, TRUSTEE, McLARRY FAMILY TRUST FROM UNDERGROUND IN CLARK COUNTY, NEVADA</p>
---	---