
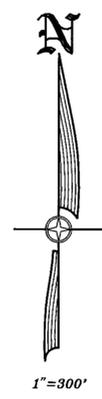


CONSULTING ENGINEERING & SURVEYING
 HIGH DESERT ENGINEERING
 640 IDAHO STREET
 ELKO, NEVADA 89801
 (702) 738-4053


W95008

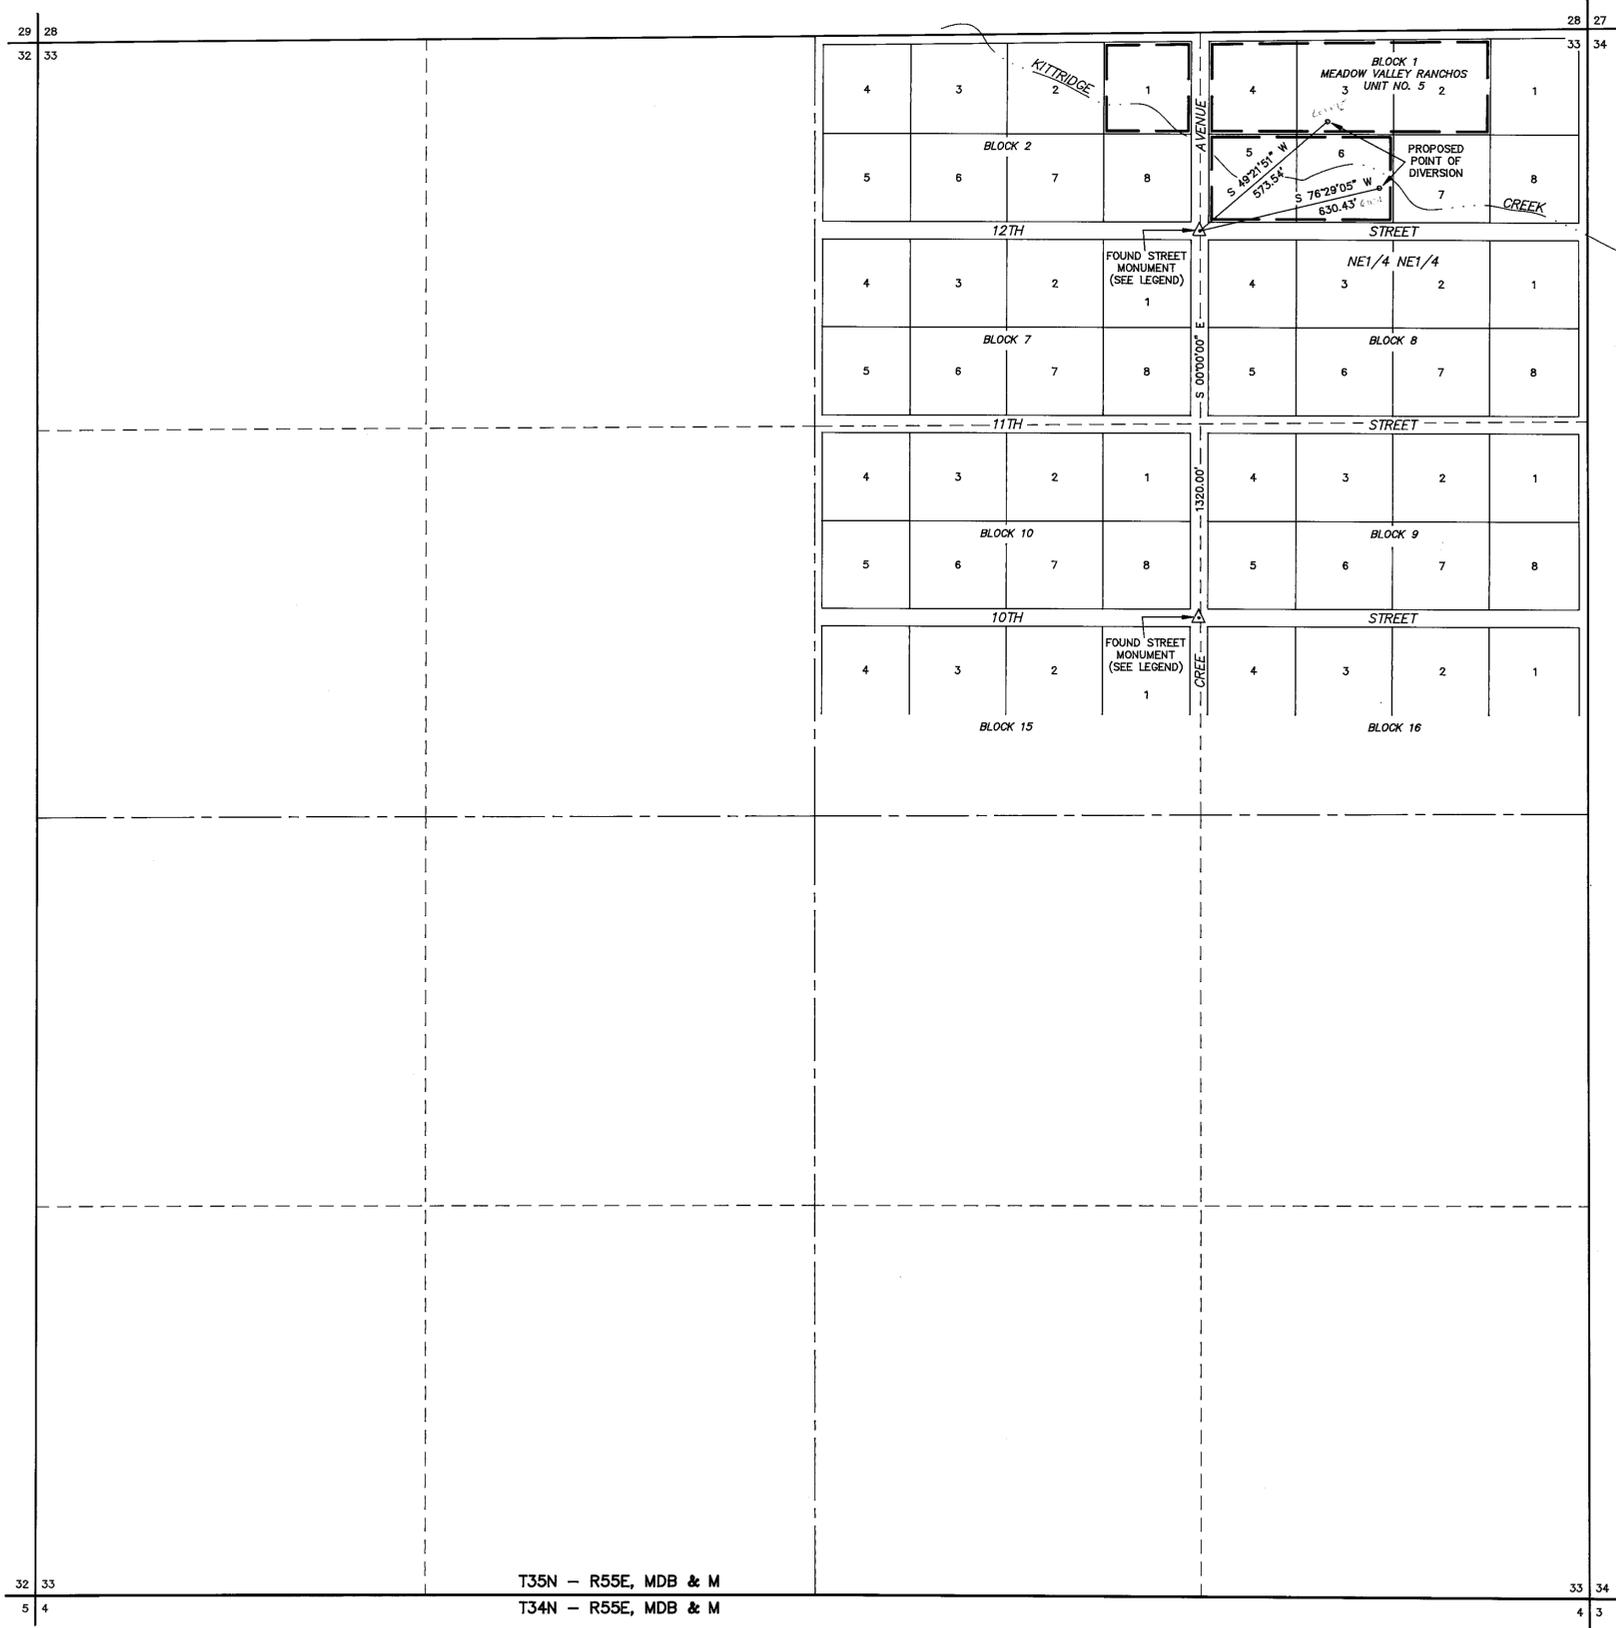

STATE OF NEVADA }
 COUNTY OF ELKO } SS.

I, ROBERT E. MORLEY, BEING FIRST DULY SWORN, DEPOSE AND SAY THAT THIS MAP, CONSISTING OF 1 SHEET, NUMBERED FROM 1 TO 1, INCLUSIVE, HAS BEEN CORRECTLY DRAWN TO THE DESIGNATED SCALE FROM FIELD NOTES OF A SURVEY MADE BY ME, OR UNDER MY SUPERVISION AND DIRECTION, BETWEEN THE 29TH DAY OF MARCH, 1995, AND THE 30TH DAY OF MARCH, 1995; THAT IT TRULY AND CORRECTLY REPRESENTS THE PROPOSED LOCATION AND EXTENT OF THE WORKS USED TO DIVERT WATER FROM UNDERGROUND, IN ELKO COUNTY, NEVADA, BY RANDY D. STOWELL AND MARVEENA L. STOWELL, FOR QUASI-MUNICIPAL PURPOSES, THAT THE PROPOSED POINT OF DIVERSION, THE APPROXIMATE LOCATION AND SIZE OF THE DIVERTING CHANNEL OR OTHER CONDUIT, THE PLACE AND MANNER OF USE, AND THE LOCATION AND NAMES OF ALL OTHER WORKS OR STREAMS WHICH ARE CROSSED BY, OR CONNECTED WITH THE SAID WORKS, ARE FULLY AND CORRECTLY DESIGNATED THEREON.

STATE WATER RIGHT SURVEYOR NO. 688

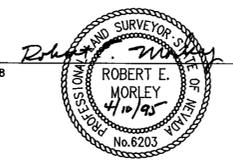


SUBSCRIBED AND SWORN TO BEFORE ME
 THIS 10th DAY OF April, 1995.

Leslie L. Reynolds

NOTARY PUBLIC IN AND FOR ELKO COUNTY, NEVADA
 MY COMMISSION EXPIRES MAY 5, 1997.



BASIS OF BEARINGS: THE LINE BETWEEN THE FOUND STREET MONUMENTS AT THE CENTERLINE INTERSECTIONS OF CREE AVENUE & 12TH STREET AND CREE AVENUE & 10TH STREET TAKEN AS S 00°00'00" E, AS SHOWN ON THE OFFICIAL MAP OF MEADOW VALLEY RANCHOS, UNIT NO. 5, ON FILE IN THE OFFICE OF THE ELKO COUNTY RECORDER, ELKO, NEVADA, AS FILE NO. 11615.

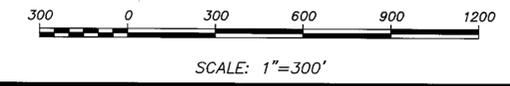

T35N - R55E, MDB & M
 T34N - R55E, MDB & M

LEGEND
 △ = FOUND IRON PIN IN CONCRETE BELOW ROAD SURFACE SET FOR STREET MONUMENT AT THE CENTERLINE INTERSECTIONS OF 12TH STREET & CREE AVENUE AND 10TH STREET & CREE AVENUE AS SHOWN ON THE OFFICIAL MAP OF MEADOW VALLEY RANCHOS, UNIT NO. 5, ON FILE IN THE OFFICE OF THE ELKO COUNTY RECORDER, ELKO, NEVADA, AS FILE NO. 11615.
 - - - - - = PROPOSED PLACE OF USE

61174 CERTIFICATE NO. 17230 ISSUED 4-7-09

STATE ENGINEERS USE

61174, 61175

FILED
 JUN 20 1995
 STATE ENGINEERS OFFICE

MAP TO ACCOMPANY APPLICATION TO APPROPRIATE WATER
 FOR QUASI-MUNICIPAL USE
 BY RANDY D. STOWELL AND MARVEENA L. STOWELL
 FROM UNDERGROUND
 IN ELKO COUNTY, NEVADA

61175 61174