


S89°44'39"E T18N, R19E, MDM 34 35


T17N, R19E, MDM 3 2

FOUND 2 1/2" BRASS CAP GLO 1943

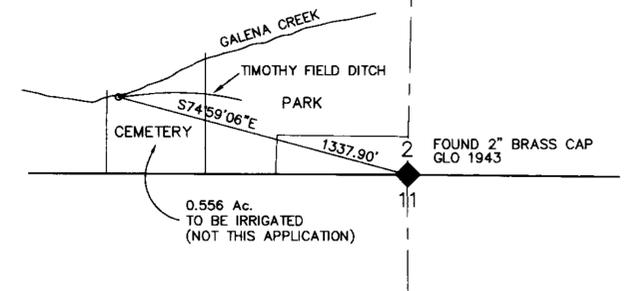

POINT OF DIVERSION TIMOTHY FIELD DITCH

EXISTING PLACE OF USE

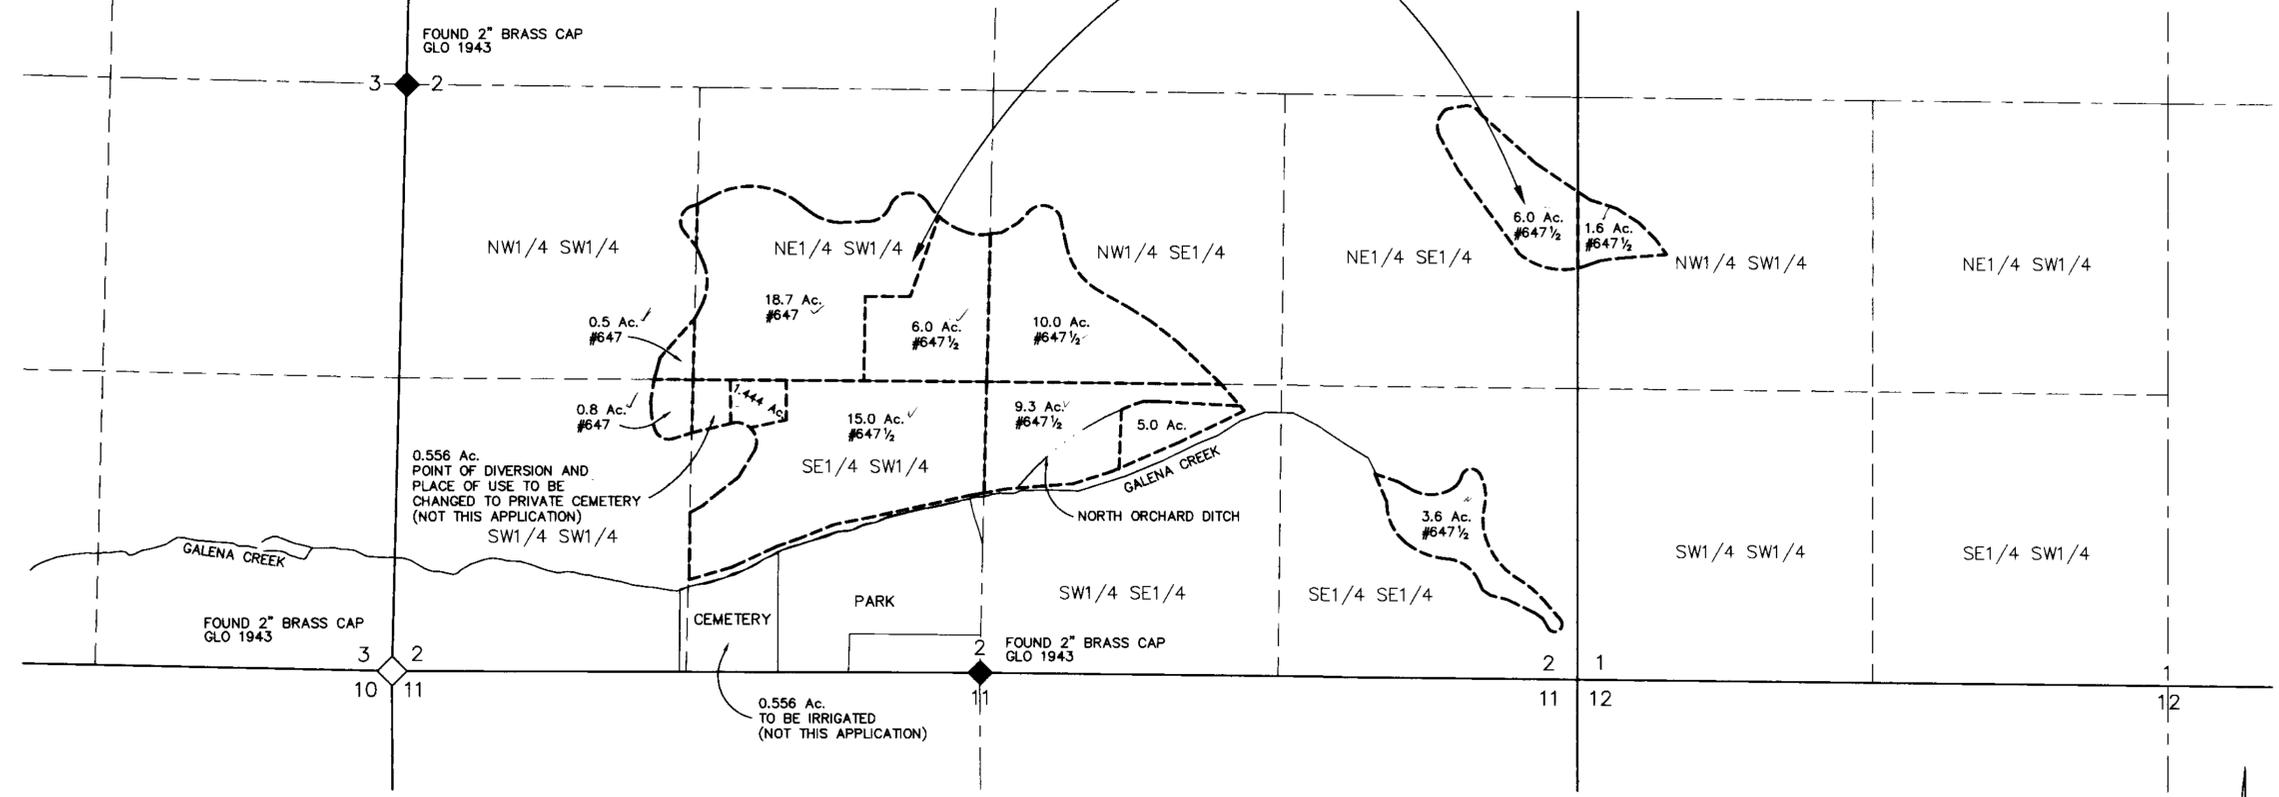

STATE OF NEVADA SS COUNTY OF WASHOE

I, JOHN R. BROOKE, BEING FIRST DULY SWORN, DEPOSE AND SAY THAT THIS MAP, CONSISTING OF 2 SHEETS, HAS BEEN CORRECTLY DRAWN TO THE DESIGNATED SCALE FROM FIELD NOTES OF A SURVEY MADE BY ME ON THE 20TH DAY OF MARCH, 1995; THAT IT TRULY AND CORRECTLY REPRESENTS THE EXISTING AND PROPOSED EXTENT OF THE WORKS USED TO DIVERT WATER FROM GALENA CREEK IN WASHOE COUNTY BY MONTREUX FOR RECREATION (GOLF COURSE IRRIGATION) AND DOMESTIC PURPOSES; AND THAT THE PROPOSED POINT OF DIVERSION AND THE BOUNDARY OF ALL LANDS, SHOWING BY 40 ACRE SUBDIVISIONS THE AREAS WHERE THE WATER IS TO BE USED, ARE FULLY AND CORRECTLY DESIGNATED HEREON.

JOHN R. BROOKE  
STATE WATER RIGHT SURVEYOR NO. 567  
PROFESSIONAL LAND SURVEYOR NO. 1554

SUBSCRIBED AND SWORN TO BEFORE ME THIS 3<sup>rd</sup> DAY OF MAY, 1995.

CHERYL LAVONNE HAYEK  
NOTARY PUBLIC  
MY COMMISSION EXPIRES: 1-14-98




BASIS OF BEARINGS

THE NORTH LINE AS SHOWN ON LAND MAP No. 64, "MAP OF DIVISION INTO LARGE PARCELS FOR HARRY P. & VIOLET CALLAHAN" DOCUMENT No. 923996 OFFICIAL RECORDS OF WASHOE COUNTY i.e. S89°44'39"E

LEGEND



#647 AND #647 1/2 REFER TO ORR DITCH DECREE CLAIM NUMBERS

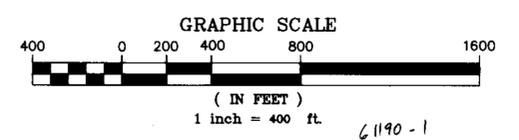

3.4 ACRES LEFT IN SE 1/4 SW 1/4 Sec. 02 STATE ENGINEER'S USE FOR THE PARK 5-26-95 D.W.

FILED  
MAY 03 1995  
STATE ENGINEER'S OFFICE

MAP TO ACCOMPANY APPLICATION TO CHANGE POINT OF DIVERSION, PLACE OF USE AND MANNER OF USE UNDER ORR DITCH DECREE CLAIM NUMBERS 647 AND 647 1/2 FOR RECREATION (GOLF COURSE IRRIGATION) AND DOMESTIC PURPOSES BY MONTREUX FROM GALENA CREEK IN WASHOE COUNTY, NEVADA

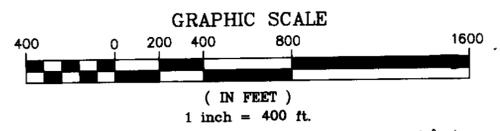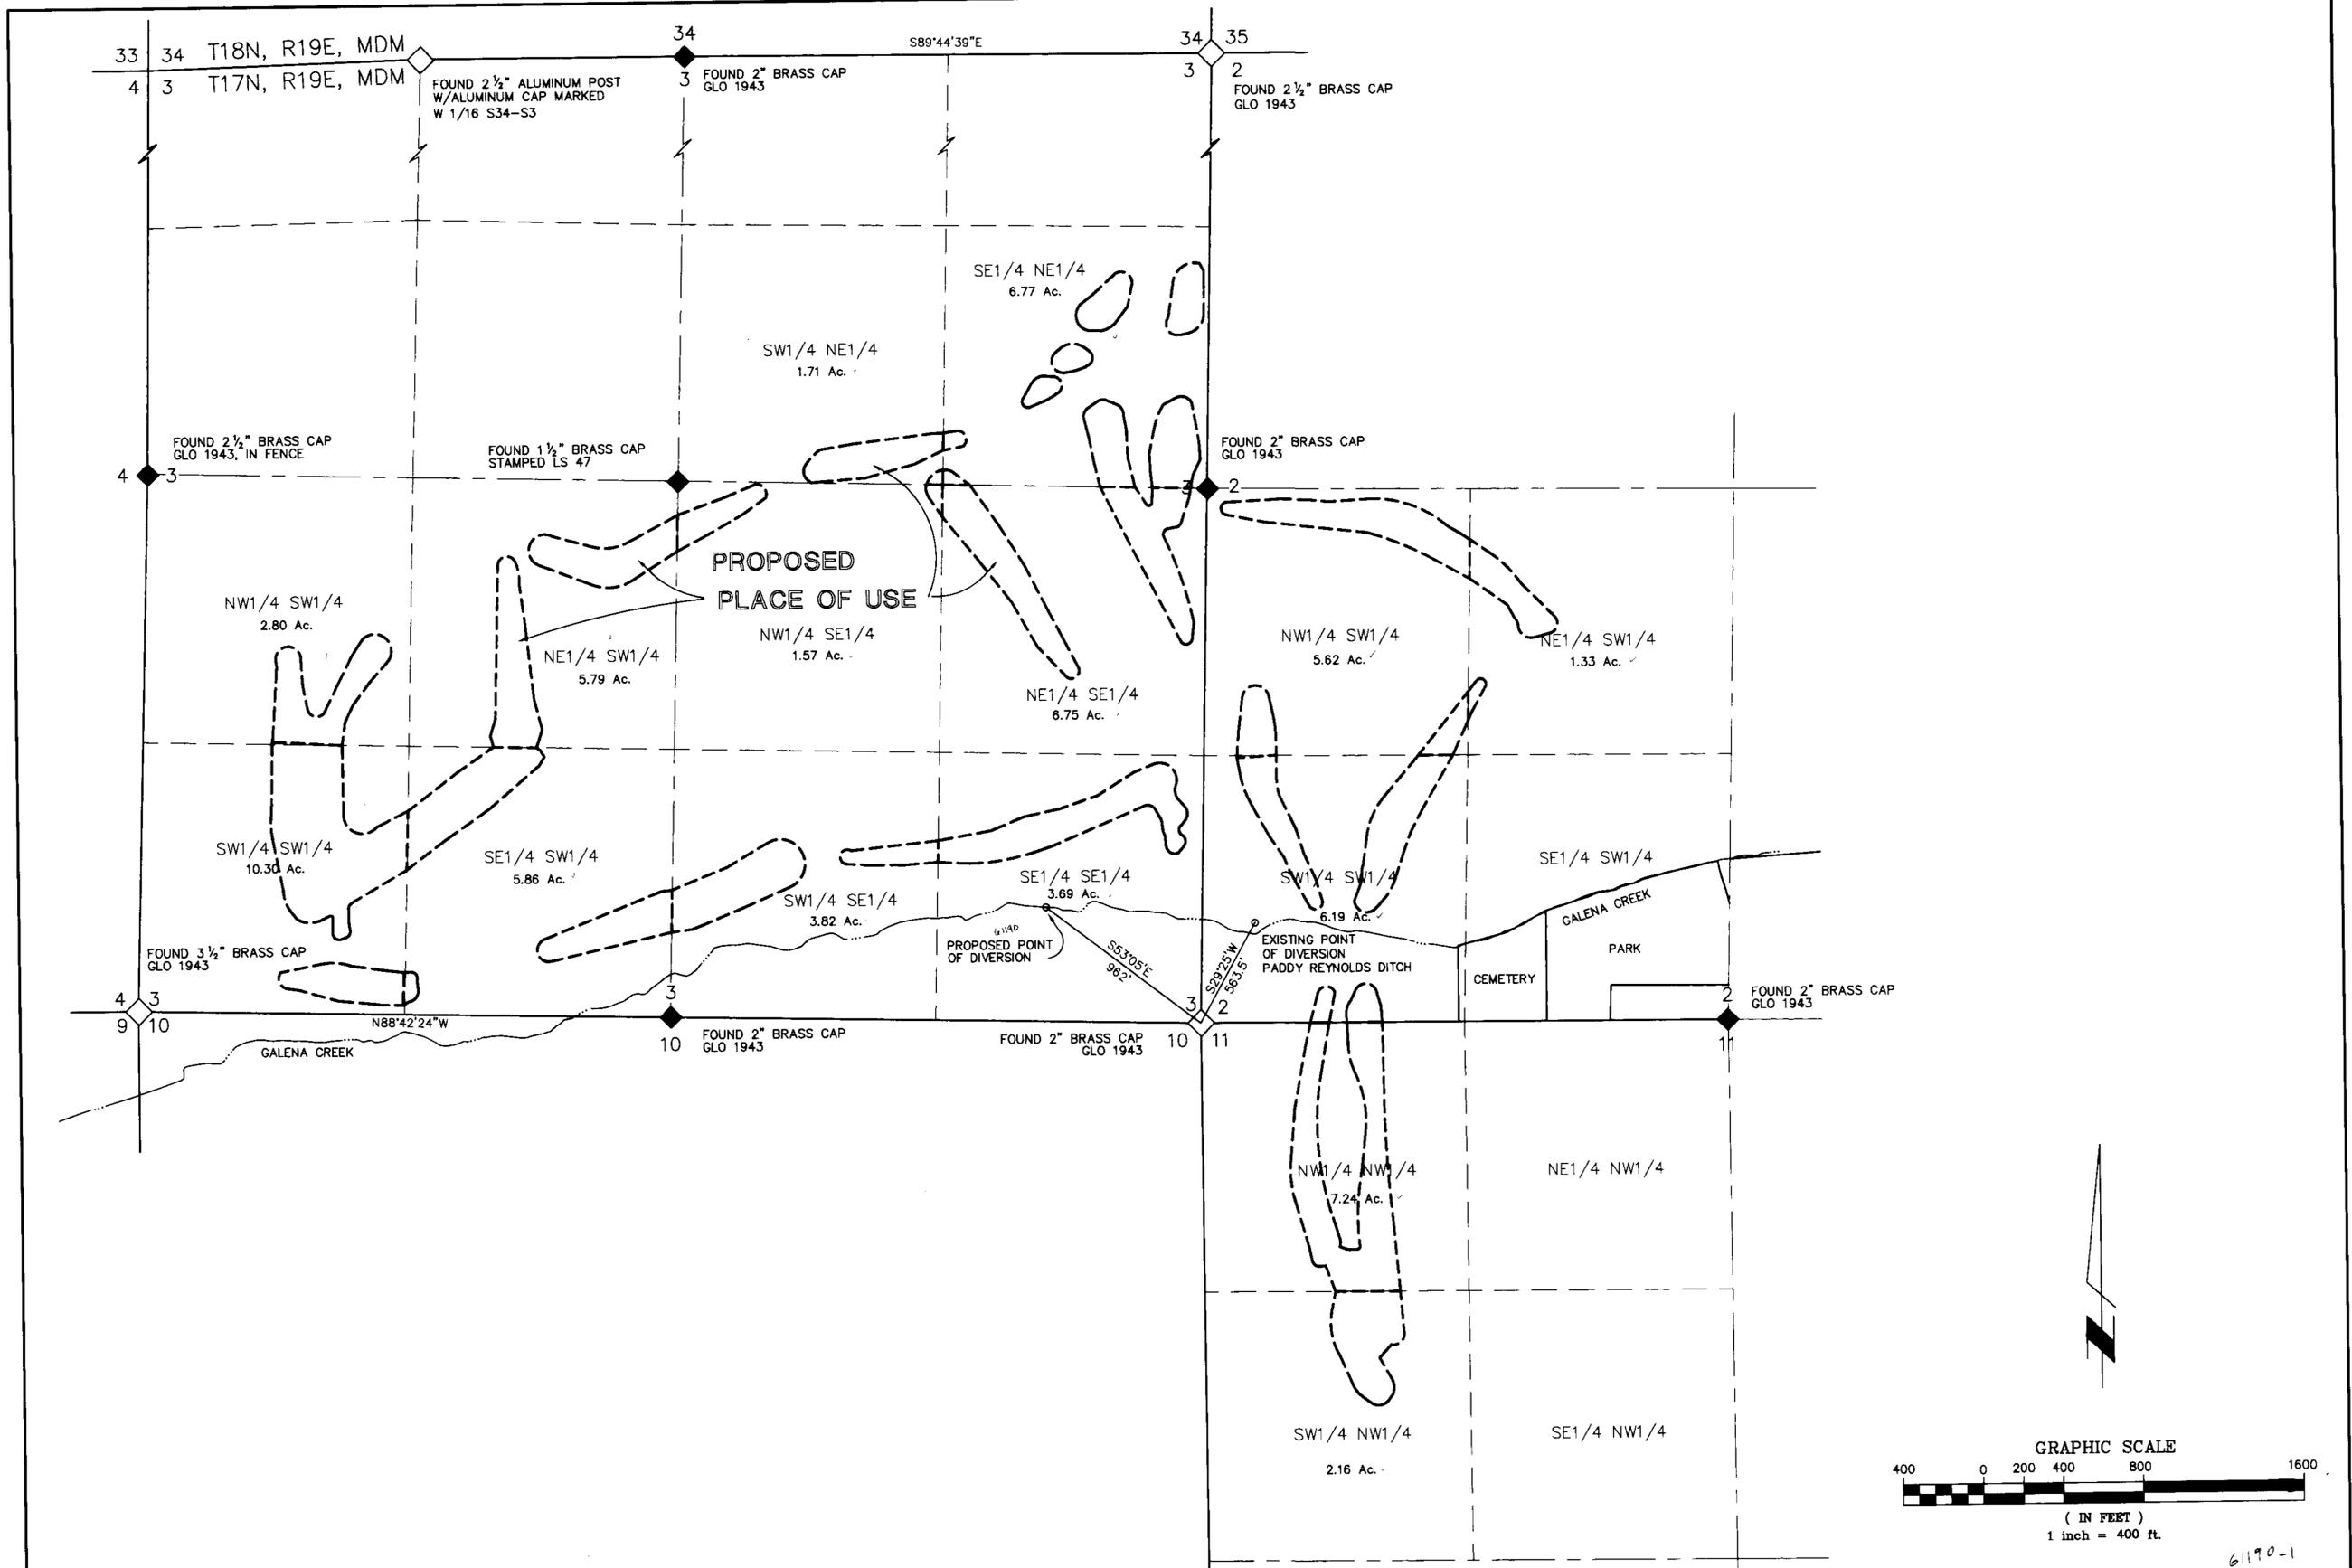

61190-1

STATE ENGINEER'S USE

STATE ENGINEER'S OFFICE  
621d E-3 p.29

FILED  
MAY 03 1995  
STATE ENGINEER'S OFFICE

MAP TO ACCOMPANY APPLICATION  
TO CHANGE POINT OF DIVERSION,  
PLACE OF USE AND MANNER OF USE  
UNDER ORR DITCH DECREE  
CLAIM NUMBERS 647 AND 647 1/2  
FOR RECREATION (GOLF COURSE IRRIGATION)  
AND DOMESTIC PURPOSES  
BY MONTREUX  
FROM GALENA CREEK  
IN WASHOE COUNTY, NEVADA

DATE: 11/18/94 10:27:03 AM MONTREUX 5-2-95

63154 61191 61190