

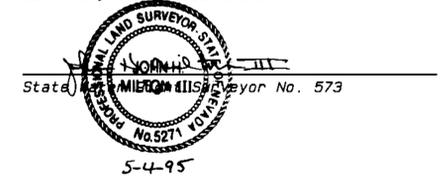
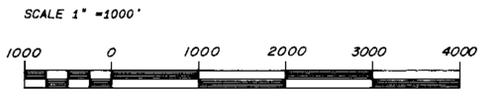


STATE OF NEVADA  
COUNTY OF HUMBOLDT

I, JOHN H. MILTON III, being first duly sworn, depose and say that this map, consisting of one sheet, numbered from 1 to 1, inclusive, has been correctly drawn to the designated scale from field notes of a survey made by me, or under my supervision and direction, between the 7th day of March, and the 8th day of March, 1995; that it truly and correctly represents the proposed location and extent of the works used to divert water from underground in Humboldt County, Nevada by the City of Winnemucca, for municipal purposes. That the proposed point of diversion, the approximate location and size of the diverting channel or other conduit, the place and manner of use, and the location and names of all other works or streams which are crossed by, or connected with the said works, are fully and correctly designated thereon.

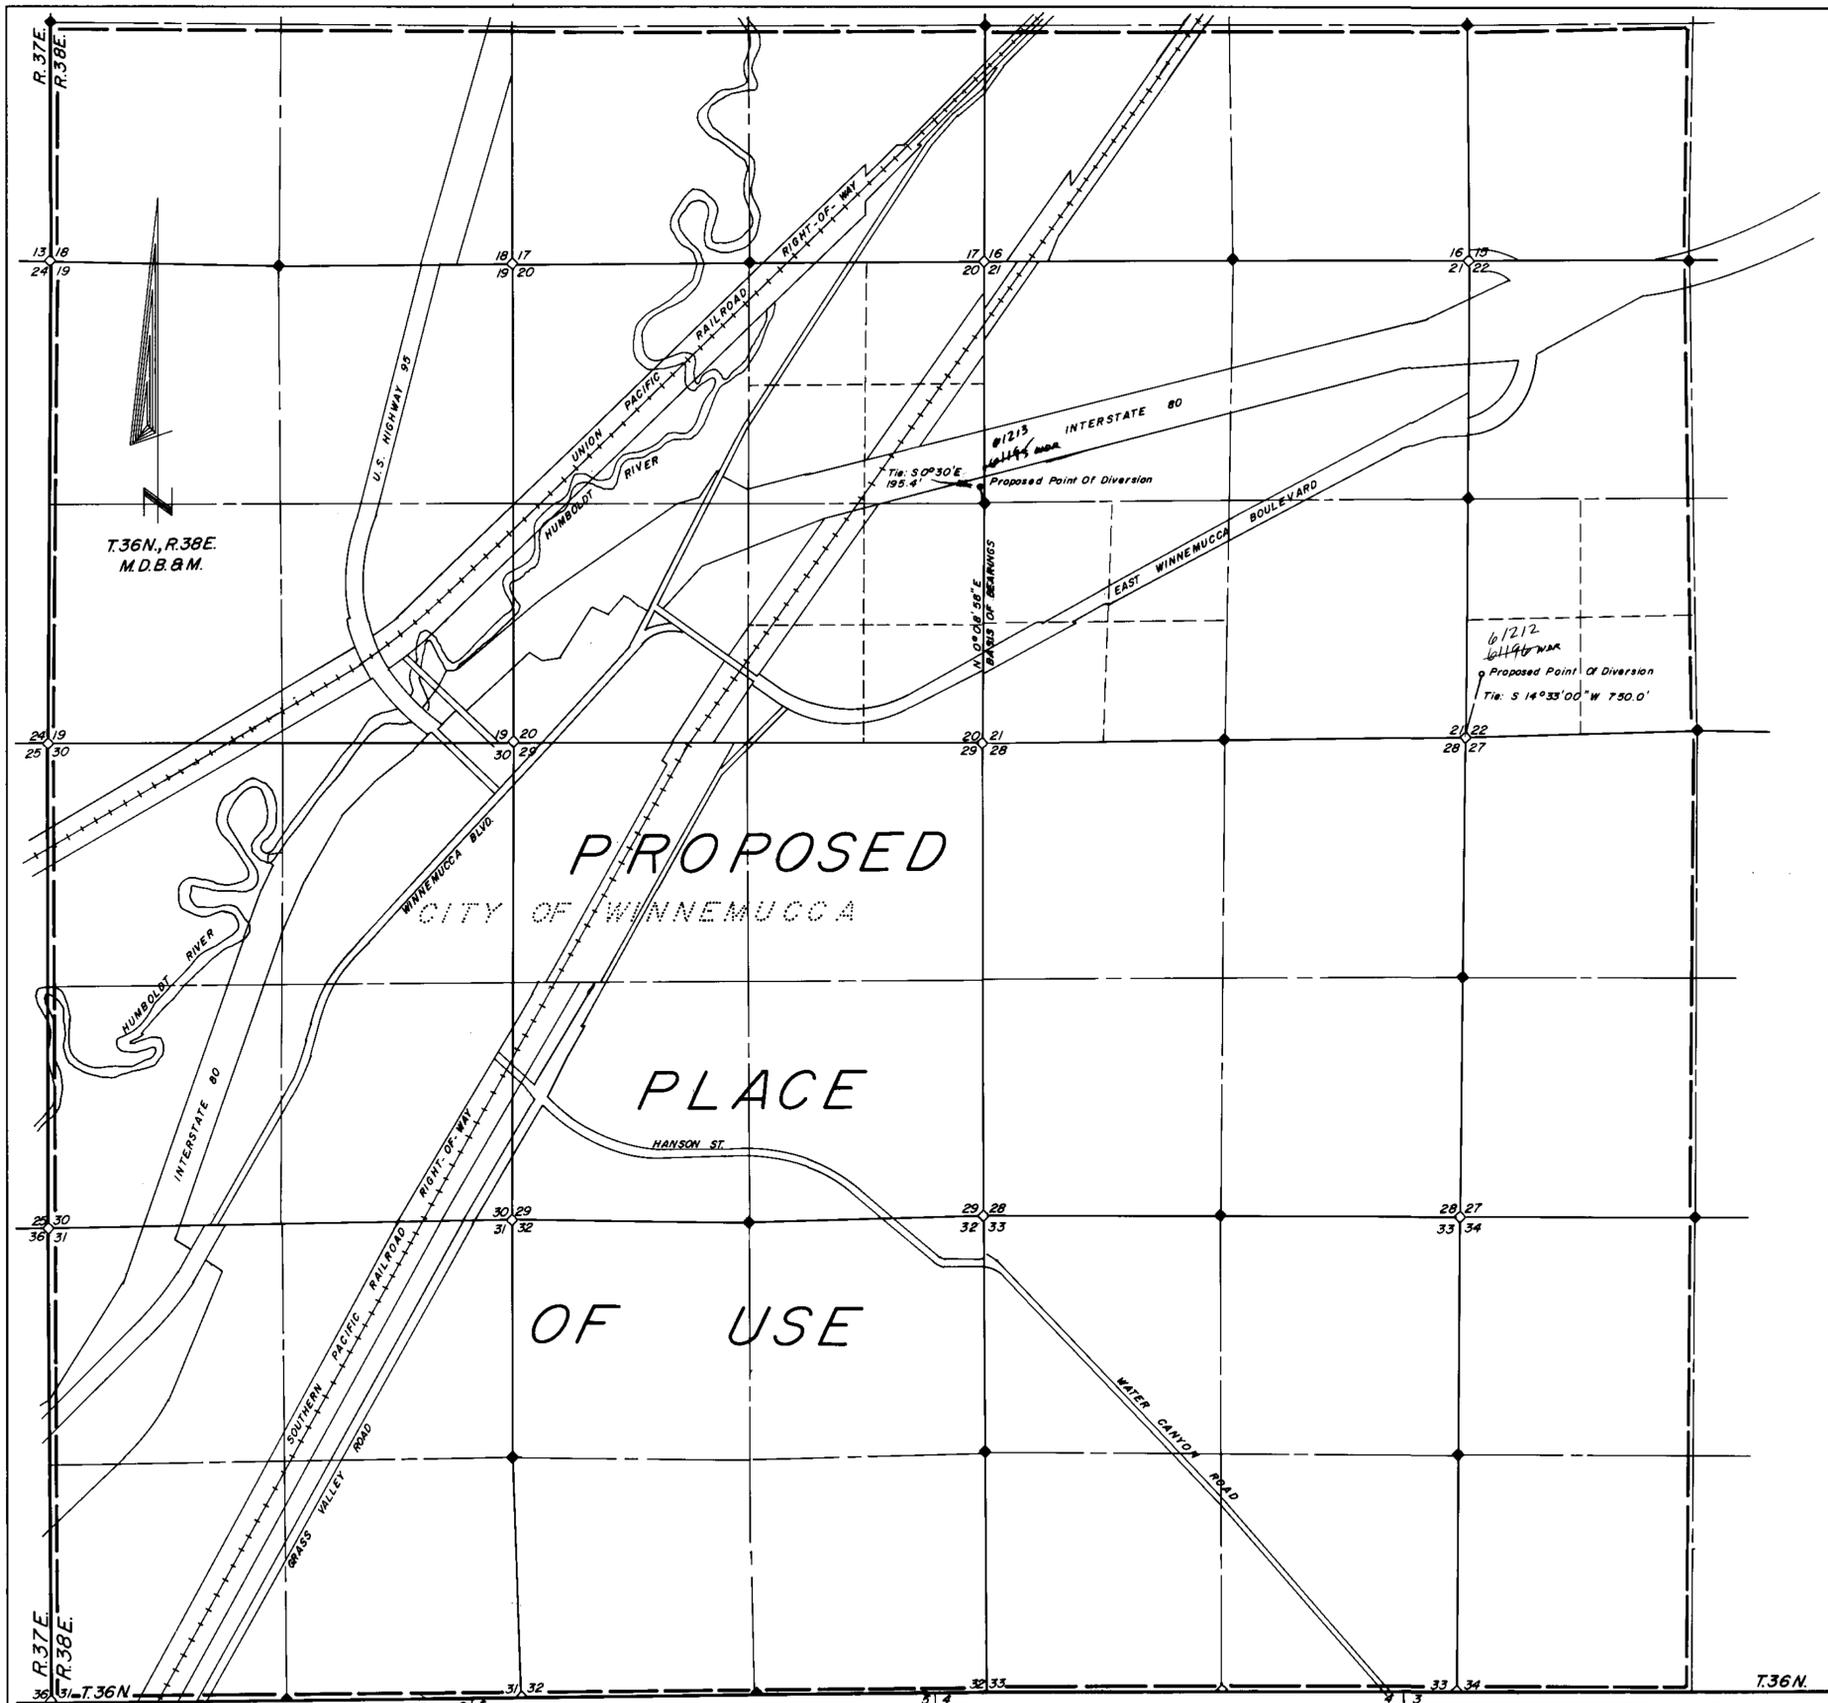

Subscribed and sworn to before me this 4<sup>th</sup> day of May 1995.  
*Doris A. Twichell*  
DORIS A. TWICHELL  
Notary Public in and for Humboldt County, State of Nevada.  
My commission expires on May 28th, 1997.

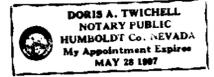

- NOTES:
- ◊ Indicates a found section corner, an iron pipe with a B.L.M. brass cap, unless otherwise noted.
  - ◆ Indicates a found 1/4 section corner, an iron pipe with a B.L.M. brass cap, unless otherwise noted.

Basis of Bearings was taken from Map File Number 181104 recorded in the Office of the Humboldt County Recorders Office. The line between the SE corner and the E1/4 corner of Section 20, T.36N., R.38E., M.D.B. & M., was assumed to be N 0°08'58\"/>

**Desert Mountain Surveying**  
Land and Water Right Surveyors  
146 West Second Street  
WINNEMUCCA, NEVADA 89445 (702) 623-4414

STATE ENGINEER'S USE  
**FILED**  
MAY 09 1995  
STATE ENGINEER'S OFFICE

MAP TO ACCOMPANY APPLICATION  
TO APPROPRIATE WATER  
FOR MUNICIPAL PURPOSES

BY THE CITY OF WINNEMUCCA  
FROM UNDERGROUND  
IN HUMBOLDT COUNTY, NEVADA

61213 61212 61148T 61196 61195