


T.32N.
T.31N.
T.31 & 32N., R.33E.
M.D.B. & M.

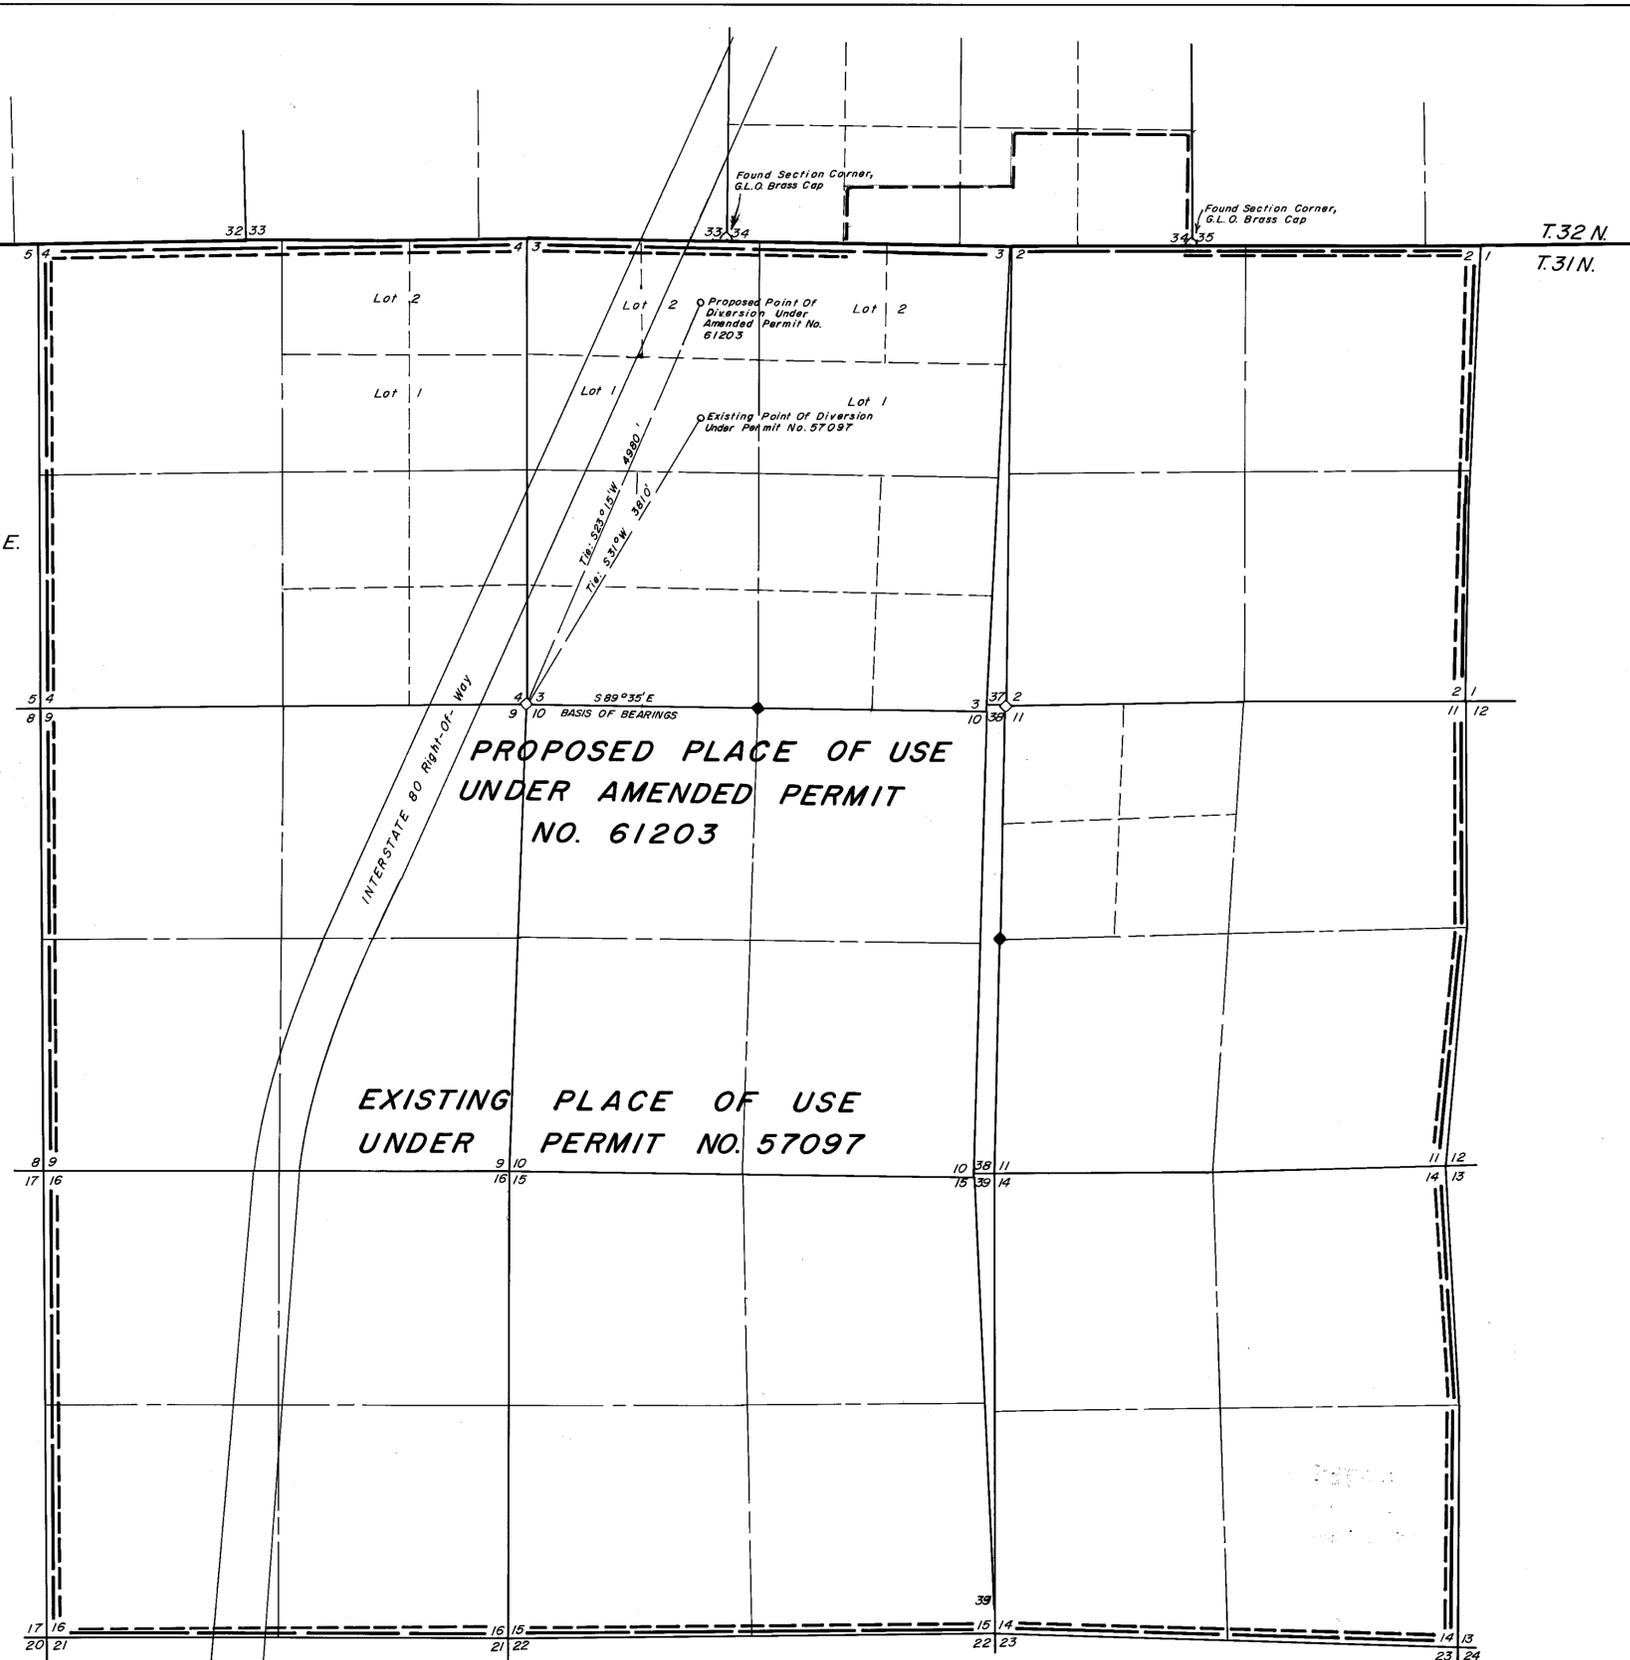

STATE OF NEVADA
COUNTY OF HUMBOLDT

I, JOHN H. MILTON III, being first duly sworn, depose and say that this map, consisting of one sheet, numbered from 1 to 1, inclusive, has been correctly drawn to the designated scale from field notes of a survey made by me, or under my supervision and direction, between the 26th day of June, and the 27th day of June, 1995; that it truly and correctly represents the proposed location and extent of the works used to divert water from underground in Pershing County, Nevada by PEGASUS GOLD CORPORATION, for mining, milling and domestic purposes, under Amended Permit Number 61203.


That the proposed point of diversion and return, the location of the mine, and approximate size of the diverting channel or conduit, and the location and names of all other works or streams which are crossed by or connected with said works, are fully and correctly designated hereon.



State of Nevada, Humboldt County, No. 573
7-3-95

Subscribed and sworn to before me this 3rd day of July, 1995.

Doris A. Twichell
DORIS A. TWICHELL
Notary Public in and for Humboldt County, State of Nevada.
My commission expires on May 28th, 1997.

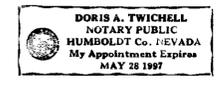


NOTES:

- Indicates a found section corner, an aluminum pipe with a B.L.M. brass cap, unless otherwise noted.
- ◆ Indicates a found 1/4 section corner, an aluminum pipe with a B.L.M. brass cap, unless otherwise noted.

Basis of Bearings was taken from the B.L.M. Dependent and Independent Resurveys and Survey of T.31N., R.33E., M.D.B. & M. dated July 26th, 1985.


————— Indicates the boundary of the existing place of use.
- - - - - Indicates the boundary of the proposed place of use.

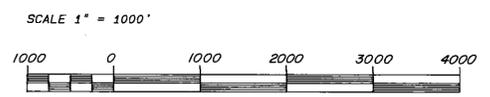

84474T
83029T
82358E
82357E
80098E
79820E
79819E
77008
75873
(THRU)
75879
73132T
71561T
70024T
69174T
68704T
67648T
63318T

Desert Mountain Surveying
Land and Water Right Surveyors
146 West Second Street
WINNEMUCCA, NEVADA 89445 (702) 623-4414

STATE ENGINEER'S USE

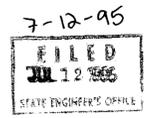

MAP TO ACCOMPANY APPLICATION TO CHANGE THE POINT OF DIVERSION & PLACE OF USE OF A PORTION OF PERMIT NUMBER 57097 FOR MINING, MILLING & DOMESTIC BY PEGASUS GOLD CORPORATION IN PERSHING COUNTY, NEVADA

63317T 63316T 63315T 62395T 62383T 62382T 62381T 62380T 61707 61711T 61695T 61644 61643 61203