


STATE OF NEVADA )  
COUNTY OF LYON ) SS

I, George H Denson, being first duly sworn, do depose and say that this map has been correctly drawn to the designated scale from field notes of a survey made under my direction on March 6, 1995, that it truly and correctly represents the proposed location and extent of the works used to divert water from an underground source in Lyon County, Nevada, by O'SULLIVAN PLASTICS CORPORATION. For Industrial and Domestic purposes. That the proposed point of diversion, the approximate location and size of the diverting channel or other conduit, the place and manner of use, and the location and names of all other works or streams which are crossed by, or connected with the said works, are fully and correctly designated thereon.

*George H Denson*  
SURVEYING & MAPPING  
Springton, Nevada  
(702)483-3811

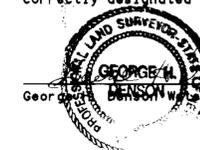


George H. Denson, Right Surveyor No. 455 DATE 3/7/95

SECTIONS 21 AND 22, TOWNSHIP 15 NORTH, RANGE 25 EAST, M.D.M.

Subscribed and sworn to before me this 7 day  
of March, 1995

*Linda D. Submitter*  
NOTARY PUBLIC


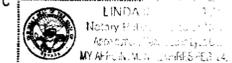


**BASIS OF BEARINGS**

THE BEARINGS ON THIS MAP ARE BASED ON THE WEST LINE OF SECTION 22, TOWNSHIP 15 NORTH, RANGE 25 EAST, M.D.M. AS SHOWN ON RECORD OF SURVEY FILE NO. 69562, LYON COUNTY RECORDS, AS BEARING N 0° 35' 20" E.

**LEGEND**

- ✱ SECTION CORNER, AS NOTED
- ⊠ QUARTER CORNER, AS NOTED
- ⊙ EXISTING WELL
- - - - - PROPOSED PLACE OF USE
- +++++ EXISTING RAILROAD TRACKS

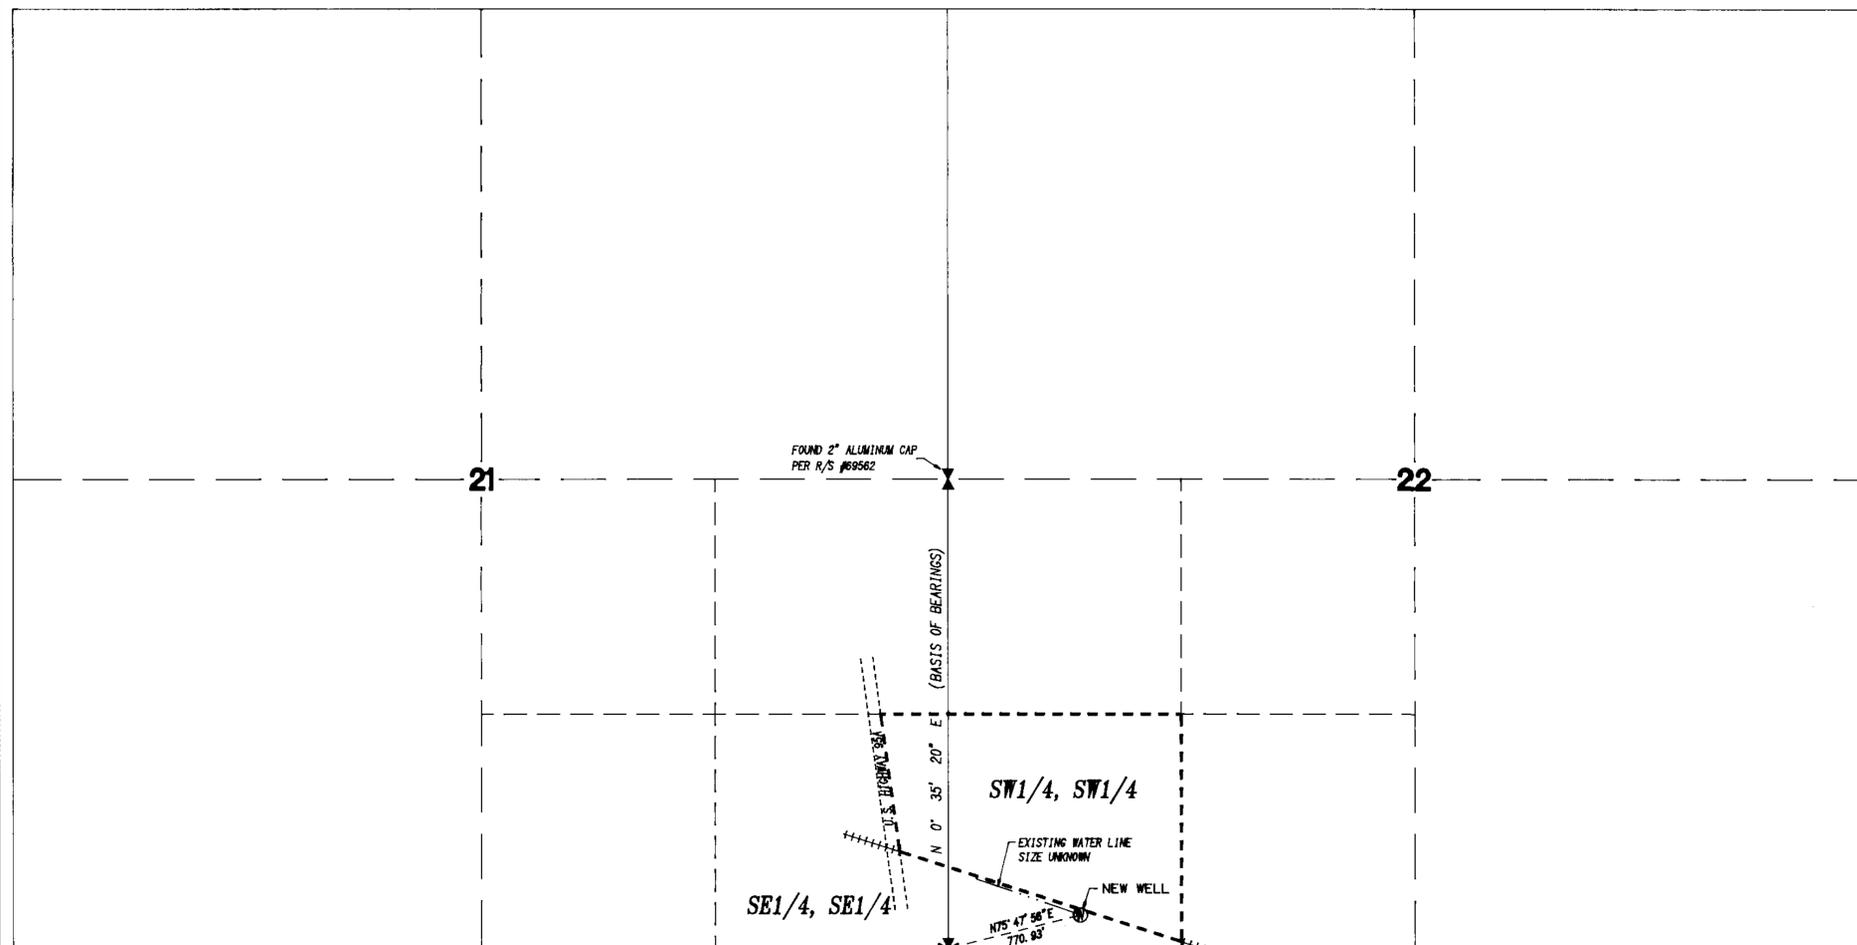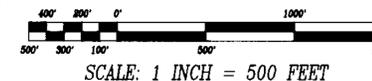

61207 CERTIFICATE No. 14927 ISSUED 04-20-98

95-24

STATE ENGINEER'S USE

61207  
61208

FILED  
MAY 05 1995  
STATE ENGINEER'S OFFICE

STATE ENGINEER'S OFFICE  
MAY 5 1995

JOB # 150903-61

MAP TO ACCOMPANY APPLICATION TO  
APPROPRIATE WATER FOR INDUSTRIAL AND  
DOMESTIC PURPOSES BY

**O'SULLIVAN PLASTICS CORP.**

FROM AN UNDERGROUND SOURCE IN  
LYON COUNTY, NEVADA