


STATE OF NEVADA } SS
 CARSON CITY }

I, JAMES P. HADDAN, BEING FIRST DULY SWORN, DEPOSE AND SAY THAT THIS MAP, CONSISTING OF 1 SHEET, HAS BEEN CORRECTLY DRAWN TO THE DESIGNATED SCALE FROM FIELD NOTES OF A SURVEY MADE BY ME, OR UNDER MY SUPERVISION AND DIRECTION ON THE 12th DAY OF APRIL 1995; THAT IT TRULY AND CORRECTLY REPRESENTS THE PROPOSED LOCATION AND EXTENT OF THE WORKS USED TO DIVERT WATER FROM UNDERGROUND SOURCES IN LYON COUNTY BY CAPITAL INSULATION FOR COMMERCIAL AND DOMESTIC PURPOSES; THAT THE PROPOSED POINT OF DIVERSION, THE LOCATION AND NAMES OF ALL OTHER WORKS WHICH WILL CROSS OR CONNECT WITH THE EXISTING WORKS, AND THE BOUNDARY OF ALL LANDS, SHOWING BY 40 ACRE SUBDIVISIONS, THE AREAS WHERE THE WATER IS TO BE USED, ARE FULLY AND CORRECTLY DESIGNATED HEREON.

James P. Haddan
 JAMES P. HADDAN, E.W.R.S. #675

SUBSCRIBED AND SWORN BEFORE ME THIS 5 DAY OF May, 1995.
 NOTARY PUBLIC IN AND FOR CARSON CITY, NEVADA.

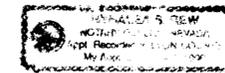

Notary Signature
 NOTARY PUBLIC



LEGEND:

- — — — — PROPOSED PLACE OF USE
- - - - - EXISTING PLACE OF USE

BASIS OF BEARINGS:

THE NORTH LINE OF THE N.W.1/4 S.E.1/4 OF SECTION 29, T.16N., R.21E., M.D.B. & M. PER DEED RECORDED IN THE LYON COUNTY COUNTY RECORDER'S OFFICE AS DOCUMENT NO. 11851 (BEARING: S 89°03'00" E)

PLANS PREPARED BY
HADDAN ENGINEERING
 933 WOODSIDE DR. SUITE 202
 CARSON CITY, NEVADA 89701
 (702)883-8595
 DRAWN BY: M.D.W.
 DATE: 04-19-95
 REVISED:
 DRAWING NO.: 95017WR.DWG

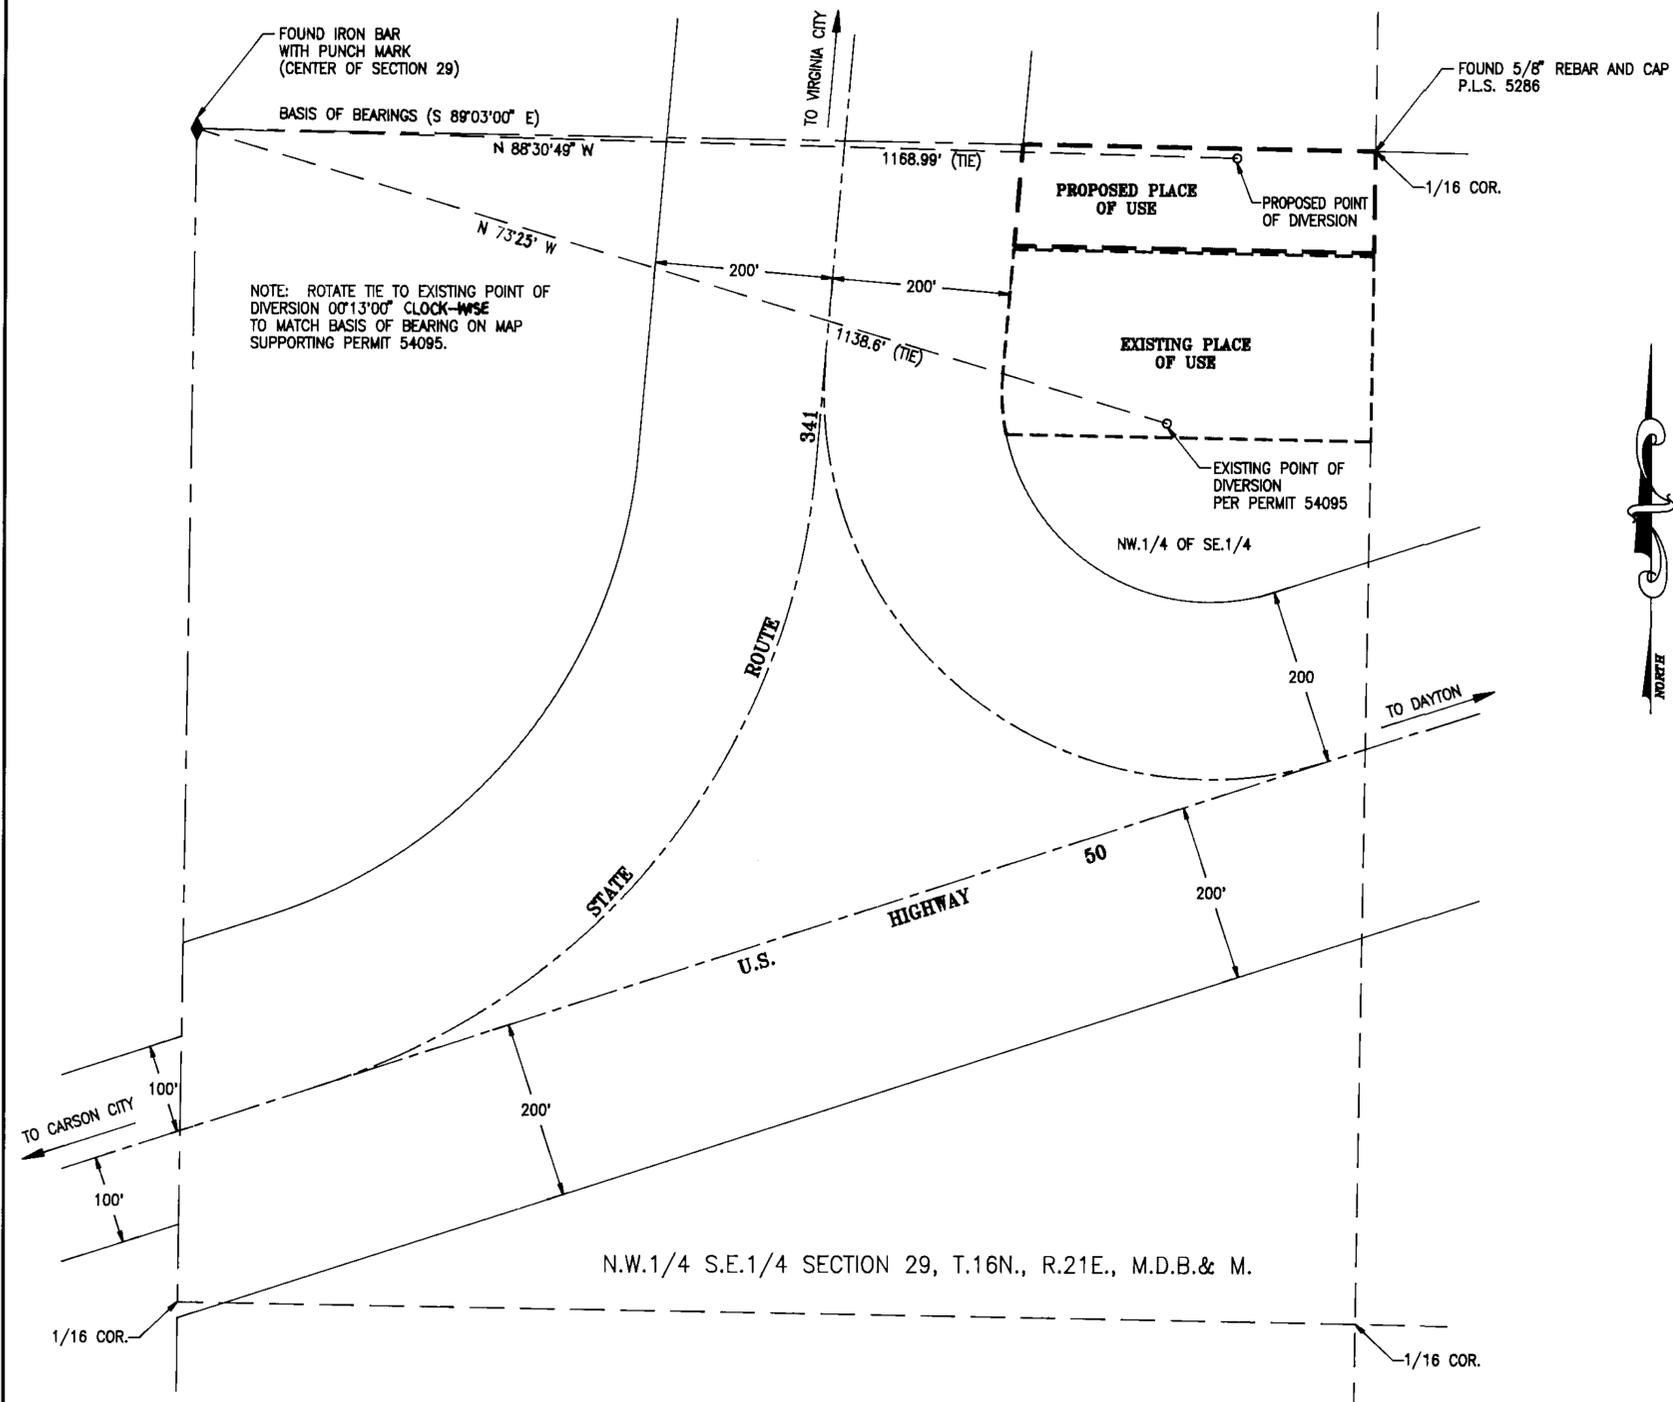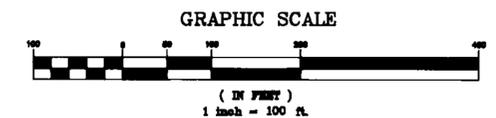

61209 CERTIFICATE No. 15657 EXPIRES JAN 17 2001

STATE ENGINEER'S USE

FILED
 MAY 08 1995
 STATE ENGINEER'S OFFICE

MAP
 TO ACCOMPANY APPLICATION TO CHANGE
 THE POINT OF DIVERSION AND PLACE OF USE
 OF A PORTION OF PERMIT 54095
 FOR
CAPITAL INSULATION

FROM AN UNDERGROUND SOURCE IN LYON COUNTY, NEVADA