

STATE OF NEVADA)
) ss.
 COUNTY OF ELKO)

I, MARK C. BOGE, being first duly sworn, depose and say that site inspections have been made by me, or under my supervision and direction, between the 7th day of July, 1995 and the 12th day of July, 1995; that the location of each reference monument has been verified by site inspection; that the point of diversion and place of use sites have been inspected; that this map, consisting of two sheets, numbered from 1 to 2, inclusive, has been correctly drawn to the designated scale from field surveys and surveying calculation notes prepared by me, or under my supervision and direction, relying on field survey notes and analysis of recorded survey maps and other recorded surveying documents in the office of the Division of Water Resources and the U.S.D.O.I. Bureau of Land Management; that this map truly and correctly represents the proposed location and extent of the works used to divert water from surface sources, in Lander County, Nevada, by PLACER DOME U. S. INC. for mining purposes. That the proposed points of diversion and return, the location of exploration activity, the approximate location and size of the diverting channel or other conduit, the place and manner of use, and the location and names of all other works or streams which are crossed by, or connected with the said works, are fully and correctly designated thereon.

Mark C. Boge
 7-2-95





T 30N, R 46E, MDM
 T 29N, R 46E, MDM
 B.O.B. S 89°53'05" E
 SW COR. TO S1/4 COR., SEC. 34

SEE
 SURVEYOR'S AFFIDAVIT
 AT LEFT

Mark C. Boge
 Nevada State Water Right Surveyor No. 662


SUBSCRIBED and SWORN to before me
 this 21st day of July, 1995.

Janyce E. Jenkins
 Notary Public in and for
 Elko County, Nevada
 My Commission Expires September 12, 1996

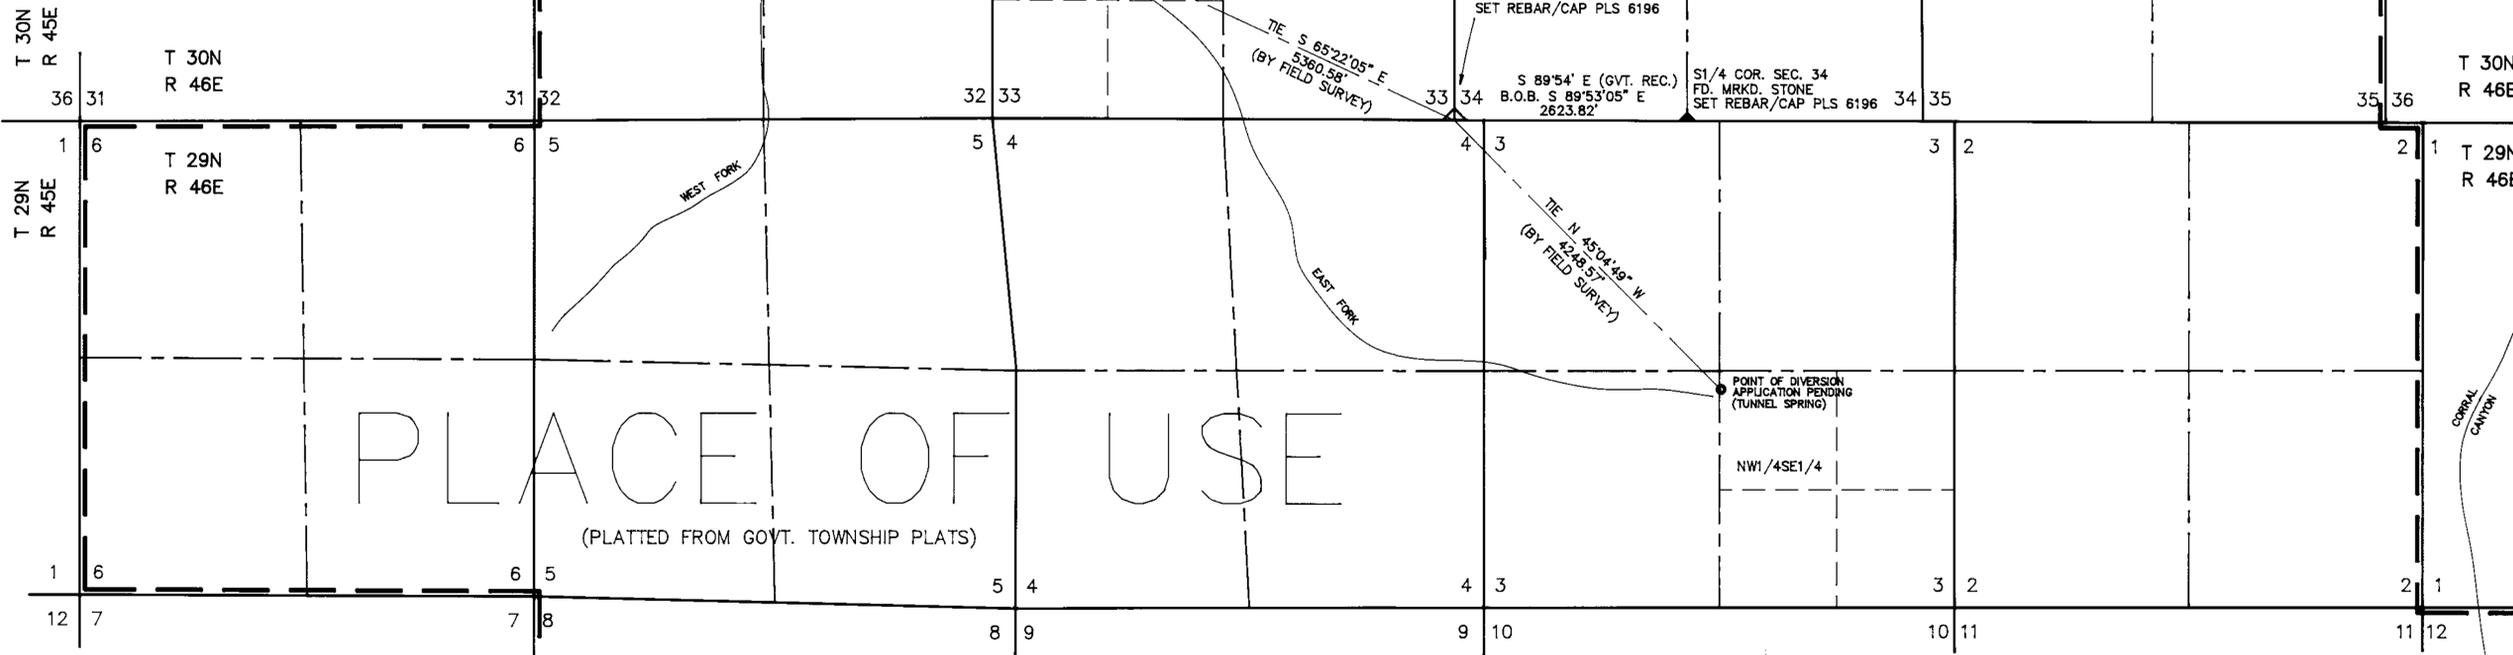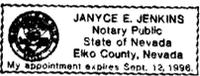

PLACE OF USE
 (PLATTED FROM GOVT. TOWNSHIP PLATS)

SEE SHEET 2 FOR PLACE OF USE (CONT.)

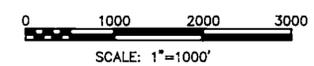

FRONTIER SURVEYING, INC.
 228 Third Street
 Elko, Nevada 89801
 phone (702) 738-7870

DRAWING NO. 95022

STATE ENGINEER'S USE

FILED
 JUL 26 1995
 ELKO COUNTY, NEVADA


MAP TO ACCOMPANY
 APPLICATIONS TO APPROPRIATE WATER
 UNDER APPLICATION NO. 61217
 AND APPLICATION PENDING

FOR MINING USE
 BY PLACER DOME U. S. INC.
 FROM EAST FORK ROCK CREEK AND TUNNEL SPRING
 IN LANDER COUNTY, STATE OF NEVADA


SHEET 1 OF 2 SHEETS

61439 61217

SEE SHEET 1

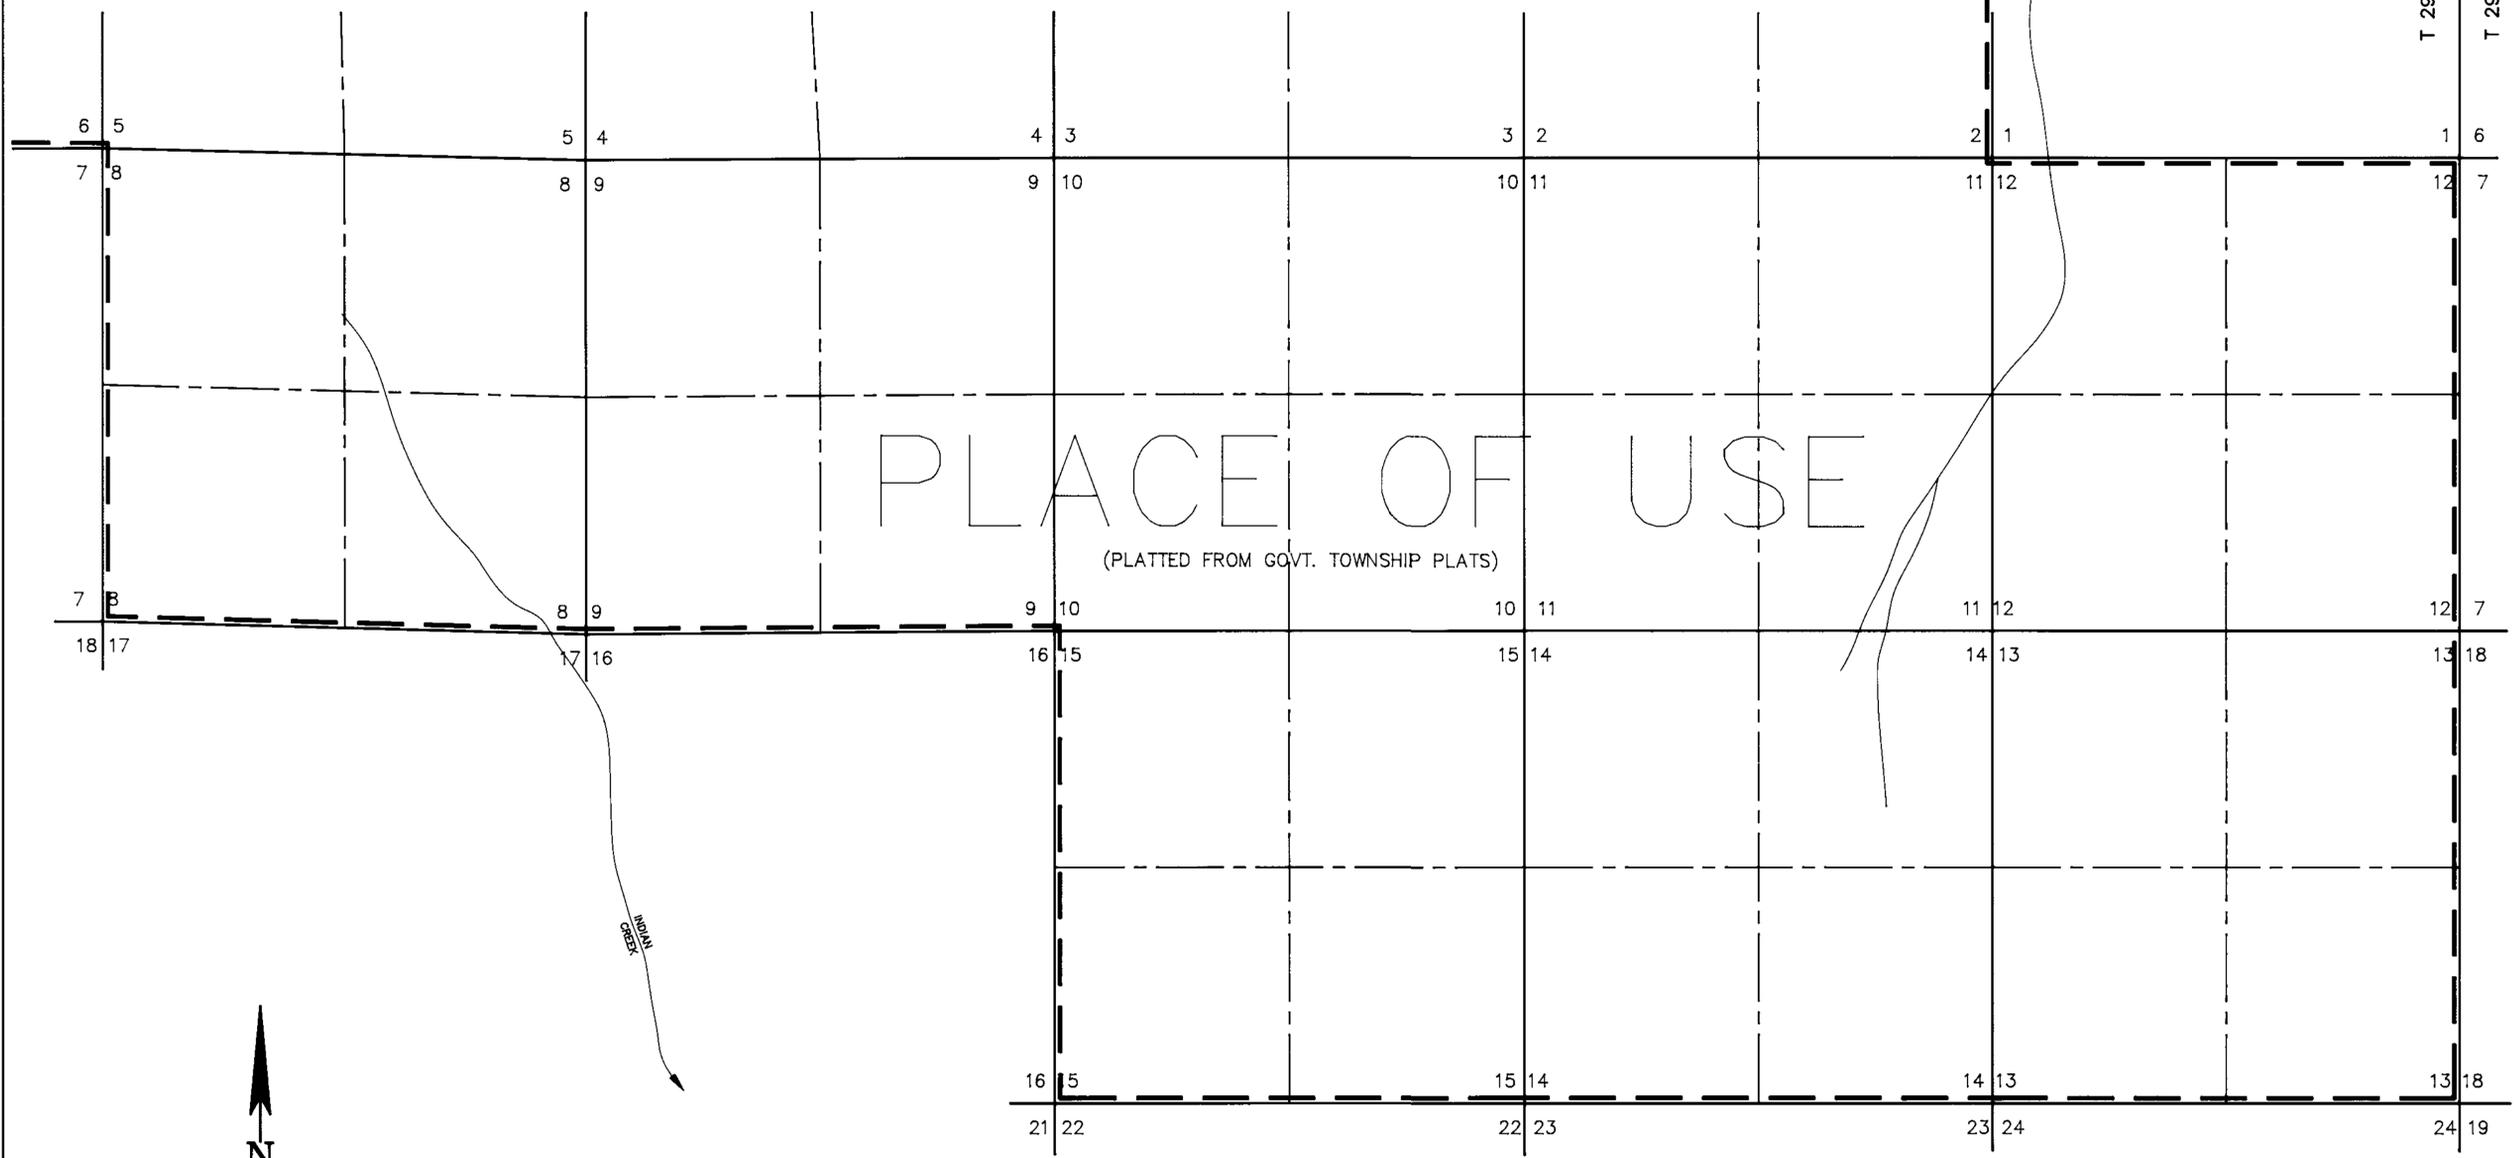

T 29N, R 46E, MDM

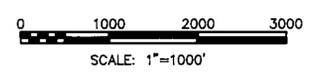

STATE ENGINEER'S USE

FILED
JUL 26 1995
 STATE ENGINEER'S OFFICE

MAP TO ACCOMPANY
 APPLICATIONS TO APPROPRIATE WATER
 UNDER APPLICATION NO. 61217
 AND APPLICATION PENDING

FRONTIER SURVEYING, INC.
 229 Third Street
 Elko, Nevada 89601
 phone (702) 738-7970
DRAWING NO. 95022

FOR	MINING USE
BY	PLACER DOME U. S. INC.
FROM	EAST FORK ROCK CREEK AND TUNNEL SPRING
IN	LANDER COUNTY, STATE OF NEVADA
SHEET 2 OF 2 SHEETS	

61439 61217