



WATER RIGHT SURVEYOR NOTE'S

IN ACCORDANCE WITH PRESENT FEDERAL STATUTES, STATE OF NEVADA NRS STATUTES AND THOSE CODES OF CHURCH-HILL COUNTY, NEVADA, THE WATER RIGHT DELINEATION AND DELIMITATION LINES AND ACREAGE THEREOF, AS SHOWN HEREON, ARE REPLICATED FROM THAT SPECIFIC DATA AS FURNISHED BY ENGINEERING DEPARTMENT, OF THE T.C.I.D., (PRINCIPAL AGENCY) ON THE 16TH DAY OF MARCH, 1995. DIRECT SURVEYING COMPANY, THEREFORE, ASSUMES NO LIABILITY, EITHER GUARANTEED, WARRANTED OR IMPLIED AS TO THE ACCURACY OF THE WATER RIGHT DATA SHOWN ON THIS PLAT, UNLESS AND / OR UNTIL A PHYSICAL FIELD VERIFICATION SURVEY OF SAID WATER RIGHTS IS PERFORMED BY A LICENSED WATER RIGHT SURVEYOR IN ACCORDANCE WITH REQUIREMENTS OF STATE LAWS.

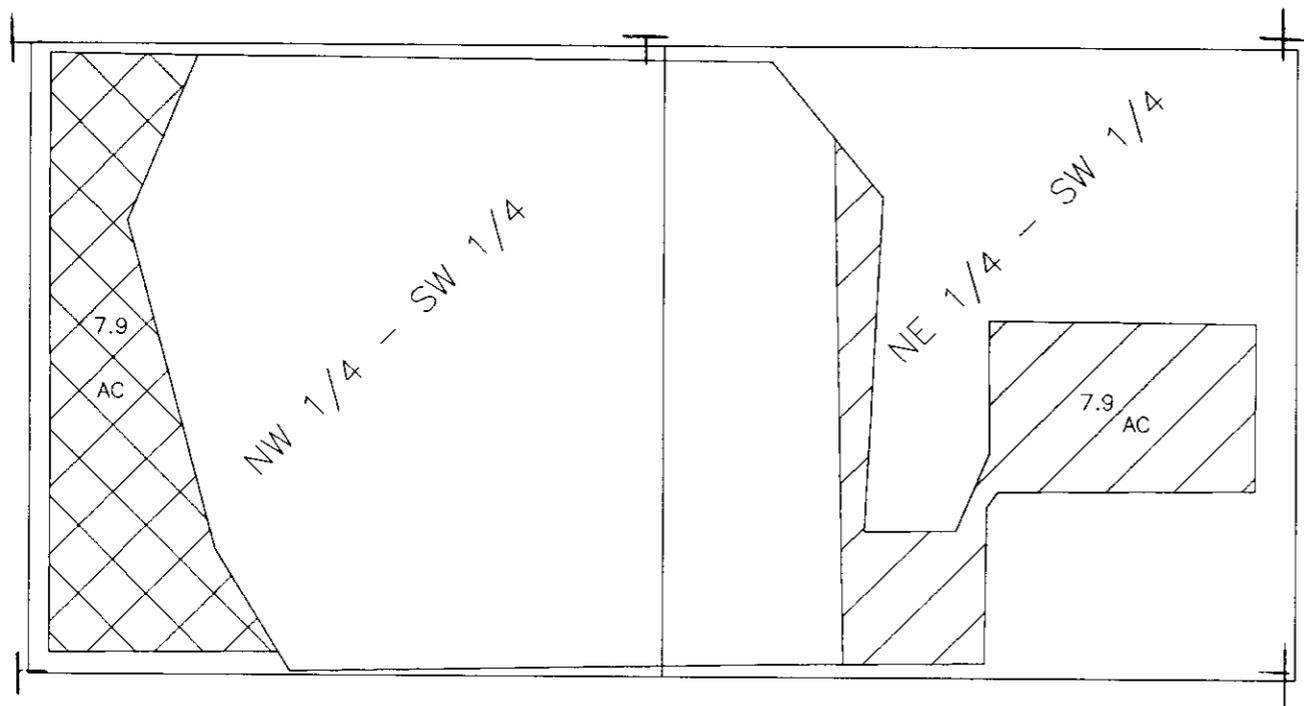

SECTION 13, T. 17 N., R. 28 E.
MOUNT DIABLO MERIDIAN

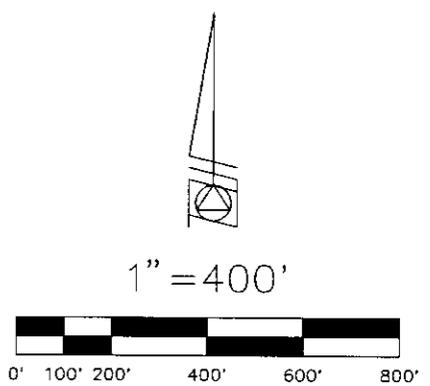

- LEGEND**
-  EXISTING PLACE OF USE
7.9 AC @ 3.5 DUTY
27.7 AC.FT.
 -  PROPOSED PLACE OF USE
7.9 AC @ 3.5 DUTY
27.7 AC.FT.

FILED
JUN 14 1995
STATE ENGINEER'S OFFICE

61220T



DIRECT SURVEYING COMPANY	
TEMPORARY TRANSFER MAP FOR 1995 IRRIGATION SEASON T.C.I.D. SERIAL #13-2-20 Rivers	
APPLICANT: TRINOX CO. / WALT KNOX	
DIRECT SURVEYING CO. 13333 CARSON HIGHWAY LAND, WATER & CONST. (702) 867-3478	DRAWN BY: K. FRANCIS DATE: APRIL 21, 1995 SCALE: 1" = 400' JOB NO. 94-030