


1000' 800' 600' 400' 200' 0' 2000' 3000'

SCALE: 1 INCH = 1000 FEET

TOWNSHIP 13 NORTH RANGE 25 EAST MOUNT DIABLO MERIDIAN

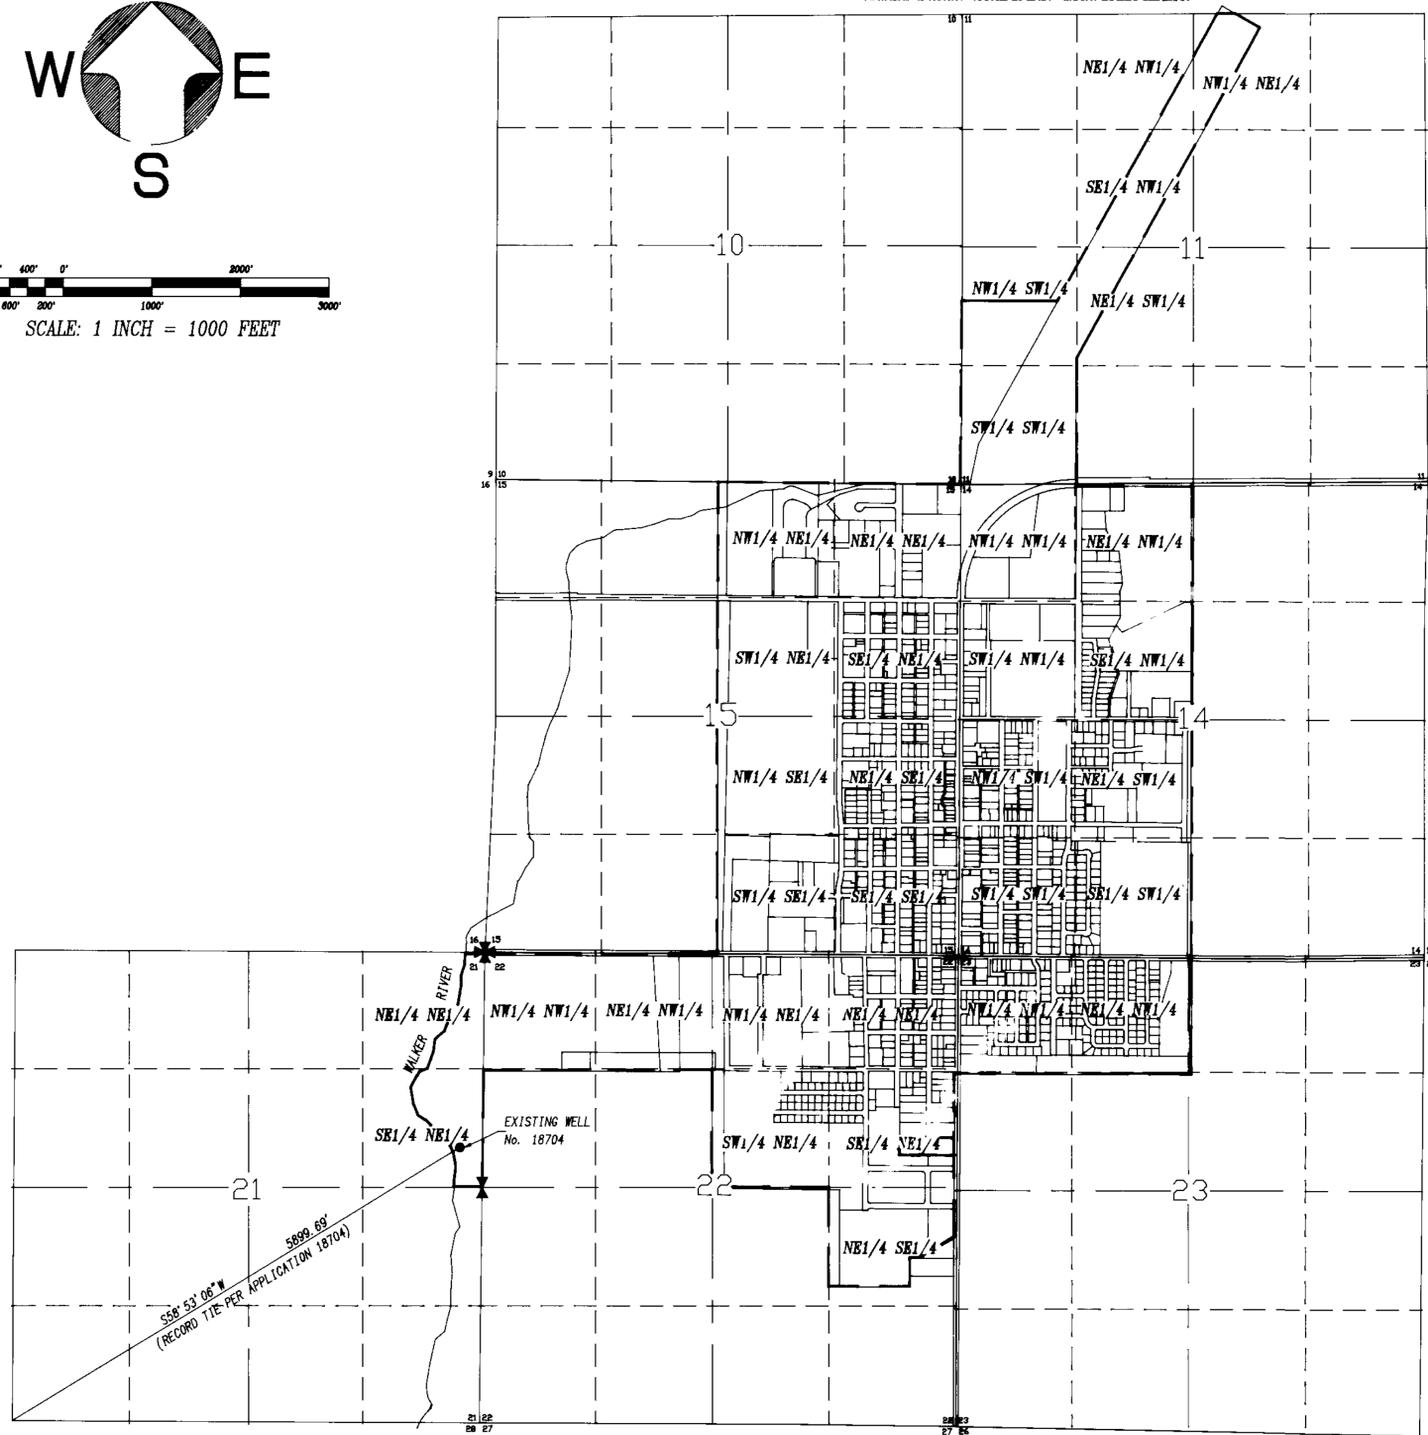

STATE OF NEVADA }
COUNTY OF LYON } SS

I, George H Denson, being first duly sworn, do depose and say that this map has been correctly drawn to the designated scale from field notes of a survey made under my direction on May 22, 1995, that it truly and correctly represents the extent and location of proposed works to change the manner of use and place of use of waters heretofore appropriated under Application no. 18704 for irrigation purposes by CITY of YERINGTON, from an underground source in Lyon County.



Subscribed and sworn to before me this 25 day
of MAY, 1995.

Linda Inderbieten
NOTARY PUBLIC



BASIS OF BEARINGS

THE BEARINGS ON THIS MAP ARE BASED ON THE SAME BASIS OF BEARING AS SHOWN ON THE MAP SUBMITTED WITH APPLICATION No. 18704.

LEGEND

- SECTION CORNER
- QUARTER CORNER
- EXISTING POINT OF DIVERSION
- PROPOSED PLACE OF USE

JOB # 250116-66

STATE ENGINEER'S USE

61273

FILED
MAY 31 1995
STATE ENGINEER'S OFFICE

MAP TO ACCOMPANY APPLICATION TO CHANGE THE MANNER OF USE AND PLACE OF USE OF UNDERGROUND WATERS HERETOFOR APPROPRIATED UNDER APPLICATION #18704 FOR IRRIGATION PURPOSES BY

CITY OF YERINGTON

IN LYON COUNTY, NEVADA