


61282 CERTIFICATE No. 14940 ISSUED 06-02-98  
 61283 CERTIFICATE No. 14941 ISSUED 06-02-98  
 61284 CERTIFICATE No. 14942 ISSUED 06-02-98

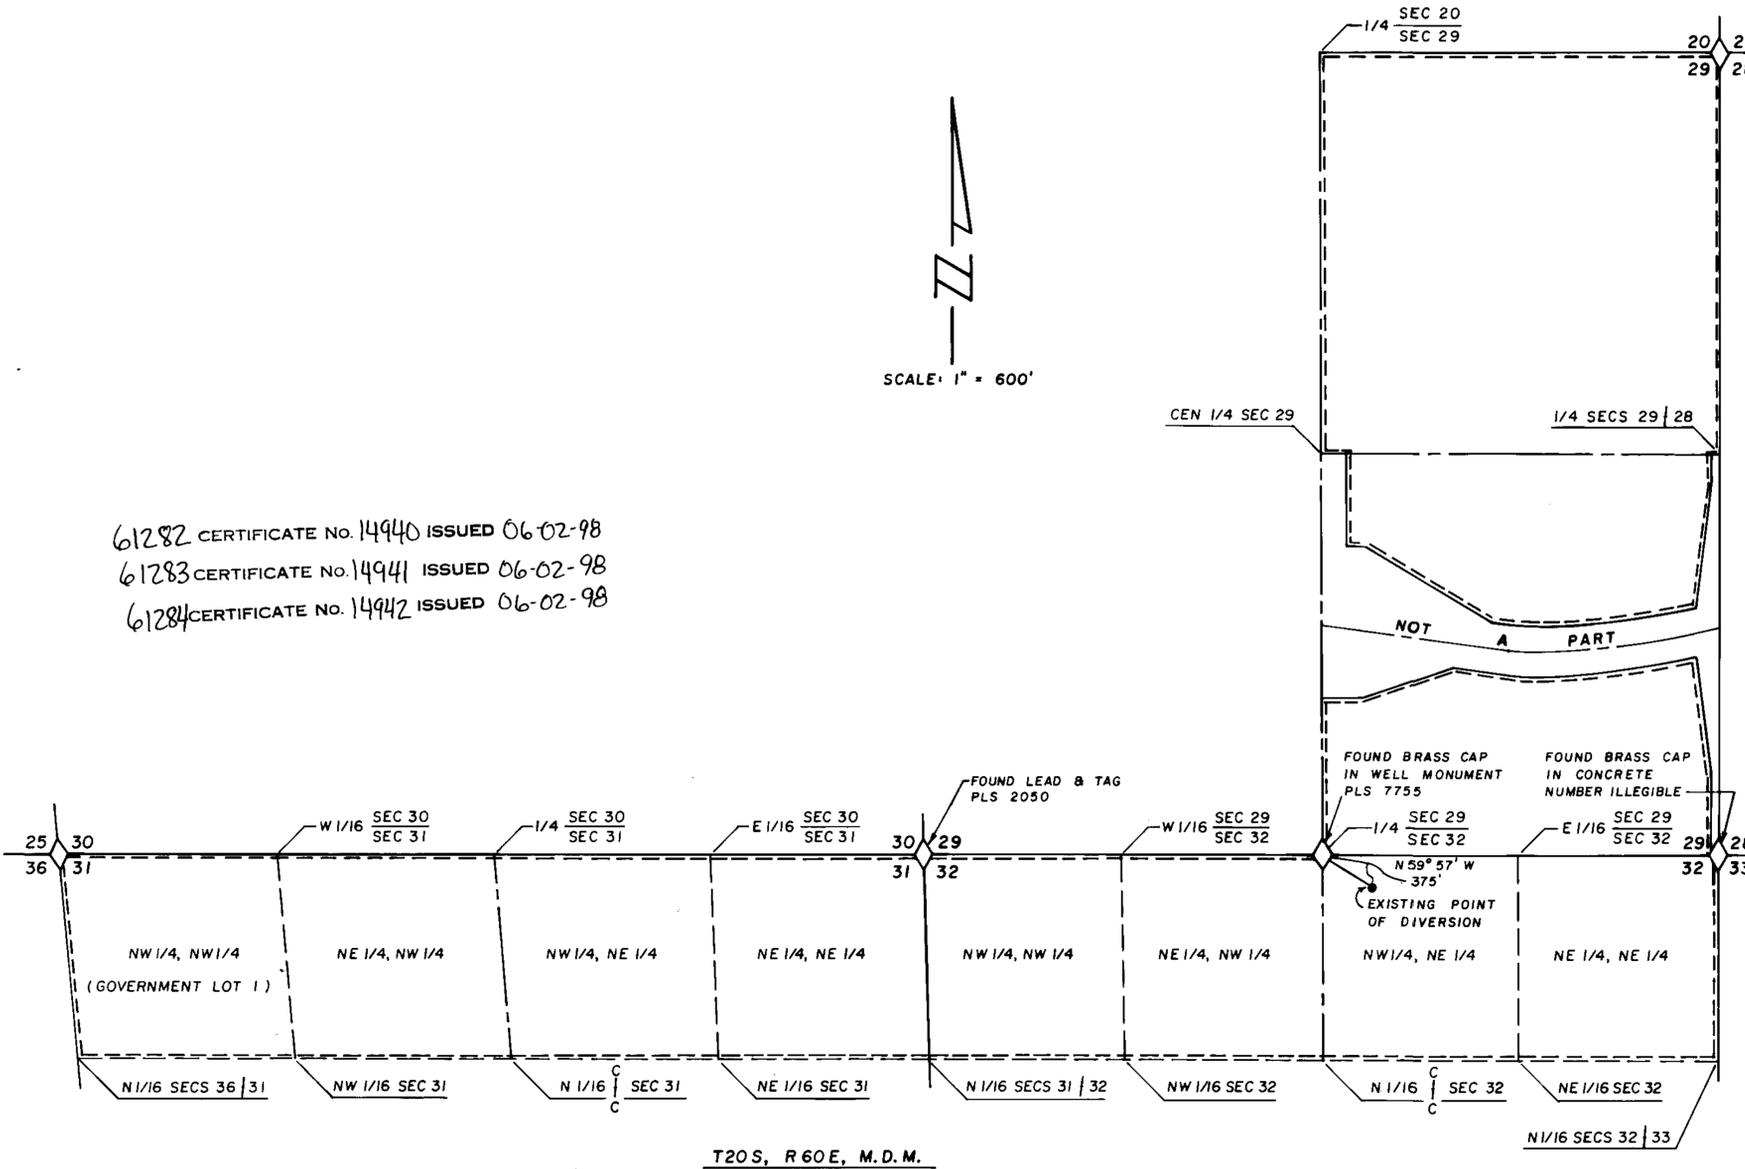

STATE OF NEVADA  
 COUNTY OF CLARK

I, CHARLES KAJKOWSKI, BEING FIRST DULY SWORN, DEPOSE AND SAY THAT THIS MAP, CONSISTING OF ONE SHEET, HAS BEEN CORRECTLY DRAWN TO THE DESIGNATED SCALE FROM FIELD NOTES OF A SURVEY MADE BY ME, (OR UNDER MY SUPERVISION AND DIRECTION), ON THE TENTH DAY OF MAY, 1995;  
 THAT IT TRULY AND CORRECTLY REPRESENTS THE EXISTING LOCATION AND EXTENT OF THE WORKS USED TO DIVERT WATER FROM THE LAS VEGAS VALLEY WATER BASIN, IN CLARK COUNTY, BY THE CITY OF LAS VEGAS FOR IRRIGATION, RECREATION AND DOMESTIC PURPOSES. THAT THE EXISTING POINT OF DIVERSION, AND THE BOUNDARY OF ALL LANDS, SHOWING BY 40-ACRE SUBDIVISIONS THE AREAS PROPOSED TO BE IRRIGATED, ARE FULLY AND CORRECTLY DESIGNATED THEREON.



*Charles Kajkowski*  
 (STATE WATER RIGHT SURVEYOR No. 692)

SUBSCRIBED AND SWORN TO BEFORE ME THIS 23rd DAY OF May, 1995



*Edward R. Byrge*  
 NOTARY PUBLIC IN AND FOR CLARK COUNTY, NEVADA

MY COMMISSION EXPIRES Aug. 9, 1996

EXISTING POINT OF DIVERSION AND PLACE OF USE

LEGEND

--- EXISTING PLACE OF USE

BASIS OF BEARINGS

N 89° 57' W BEING THE NORTH LINE OF SEC 32,  
 T20S, R60E, M.D.M., AS SHOWN BY 1881 G.L.O. SURVEY.

FILED  
 AUG 14 1995  
 STATE ENGINEER'S OFFICE

RECEIVED  
 95 AUG - 8 PM 2:40  
 CIVIL ENGINEERS OFFICE



SCALE: 1" = 600'


61282, 61283, 61284

CITY OF LAS VEGAS, NEVADA

MAP TO ACCOMPANY APPLICATIONS TO CHANGE THE POINT OF DIVERSION, PLACE OF USE AND MANNER OF USE OF EXIST. PERMIT No.s 36041, 48886 & 52380

BY THE CITY OF LAS VEGAS  
 FROM THE LAS VEGAS VALLEY WATER BASIN  
 CLARK COUNTY, NEVADA

SHEET 1 OF 2

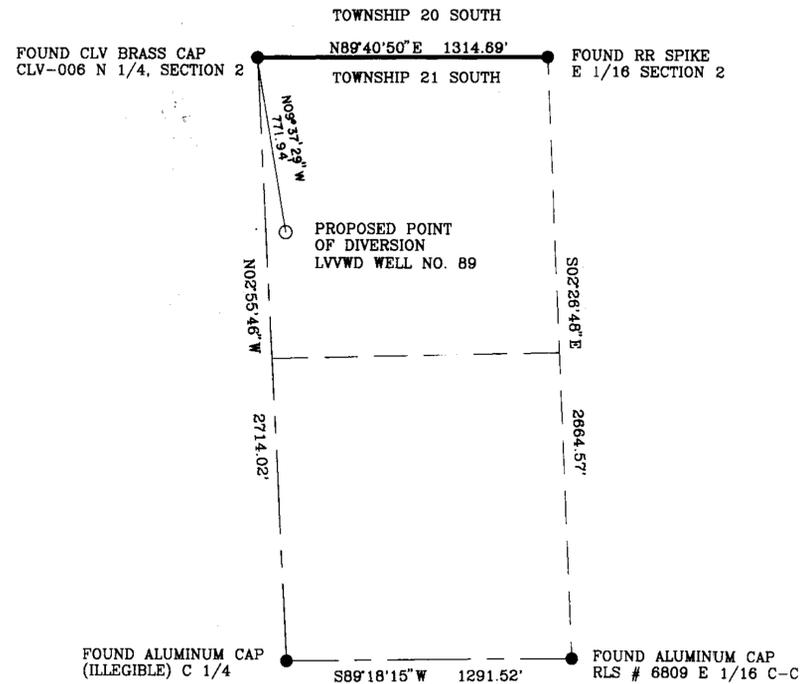

THE NORTHWEST QUARTER OF THE NORTHEAST QUARTER OF SECTION 2, TOWNSHIP 21 SOUTH, RANGE 60 EAST, M.D.B. & M., CLARK COUNTY, NEVADA

STATE OF NEVADA }  
COUNTY OF CLARK } SS

I, DAVID A. DONNELLY, BEING FIRST DULY SWORN, DEPOSE AND SAY THAT THIS MAP CONSISTING OF 1 SHEET HAS BEEN CORRECTLY DRAWN TO THE DESIGNATED SCALE FROM FIELD NOTES OF A SURVEY MADE UNDER MY SUPERVISION AND DIRECTION ON THE 18th DAY OF MAY, 1993, THAT IT TRULY AND CORRECTLY REPRESENTS THE PROPOSED LOCATION AND EXTENT OF WORKS USED TO DIVERT WATER FROM AN UNDERGROUND SOURCE IN THE LAS VEGAS GROUND-WATER BASIN, CLARK COUNTY, NEVADA, BY THE LAS VEGAS VALLEY WATER DISTRICT FOR MUNICIPAL AND DOMESTIC PURPOSES. THAT THE PROPOSED POINT OF DIVERSION, THE APPROXIMATE LOCATION AND SIZE OF THE DIVERTING CHANNEL OR OTHER CONDUIT, THE PLACE AND MANNER OF USE OF ALL OTHER STREAMS, WHICH ARE CROSSED BY OR CONNECTED WITH THE SAID WORKS ARE FULLY AND CORRECTLY DESIGNATED THEREON.

BASIS OF BEARINGS



NORTH 89°40'50" EAST, BEING THE CENTERLINE OF CHARLESTON BOULEVARD AS SHOWN IN FILE 47, PAGE 58 OF SURVEY'S, OFFICIAL RECORDS, COUNTY OF CLARK, NEVADA.

*David A. Donnelly*  
DAVID A. DONNELLY  
STATE WATER RIGHTS SURVEYOR  
NEVADA CERTIFICATE NO. 880




SUBSCRIBED AND SWORN BEFORE ME THIS 23rd DAY OF May, 1995

*Martin R. Bassick*  
MARTIN R. BASSICK, NOTARY PUBLIC IN AND FOR THE COUNTY OF CLARK, STATE OF NEVADA.  
MY COMMISSION EXPIRES MARCH 18, 1998.

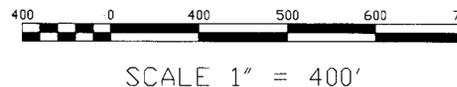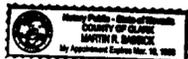

SCALE 1" = 400'

61282, 61283, 61289

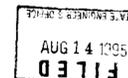

RECEIVED  
53 AUG - 0 PM 2:40

CITY OF LAS VEGAS, NEVADA

MAP TO ACCOMPANY APPLICATIONS TO CHANGE THE POINT OF DIVERSION, PLACE OF USE AND MANNER OF USE OF EXIST. PERMIT NOS. 36041, 4888C, & 52380.

BY THE CITY OF LAS VEGAS  
FROM THE LAS VEGAS VALLEY WATER BASIN  
CLARK COUNTY, NEVADA

SHEET 2 OF 2