



STATE OF NEVADA }  
 COUNTY OF CLARK } SS

I, JERRY W. SLIGAR, BEING FIRST DULY SWORN, DEPOSE AND SAY THAT THIS MAP CONSISTING OF (1) SHEET, HAS BEEN CORRECTLY DRAWN TO THE DESIGNATED SCALE FROM FIELD NOTES OF A SURVEY MADE UNDER MY SUPERVISION AND DIRECTION COMPLETED THE 28TH DAY OF MAY, 1995. THAT IT TRULY AND CORRECTLY REPRESENTS THE PROPOSED LOCATION AND EXTENT OF THE WORKS USED TO DIVERT WATER FROM THE LAS VEGAS VALLEY WATER BASIN IN CLARK COUNTY FOR ENVIRONMENTAL PURPOSES. THAT THE POINTS OF DIVERSION AND THEIR TIES TO THE WEST QUARTER CORNER OF SECTION 17, TOWNSHIP 21 SOUTH, RANGE 61 EAST, M.D.M., ARE FULLY AND CORRECTLY DESIGNATED HEREON.

JERRY W. SLIGAR  
 STATE WATER-RIGHTS SURVEYOR  
 NO.663

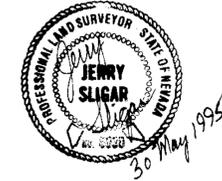


SUBSCRIBED AND SWORN TO BEFORE ME, KERRISSA L. LEWIS, THIS 30 DAY OF May, 1995, NOTARY PUBLIC IN AND FOR CLARK COUNTY, NEVADA.

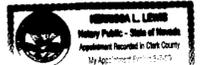

*Kerrissa L. Lewis*  
 KERRISSA L. LEWIS  
 MY COMMISSION EXPIRES: MARCH 7, 1999

**BASIS OF BEARINGS**

NORTH 00°28'02" WEST, BEING THE WEST LINE OF THE NORTHWEST QUARTER (NW 1/4) OF SECTION 17, T. 21 S., R. 61 E., M.D.M. AS SHOWN ON RECORD OF SURVEY IN FILE 34 AT PAGE 35 IN THE OFFICE OF THE COUNTY RECORDER.

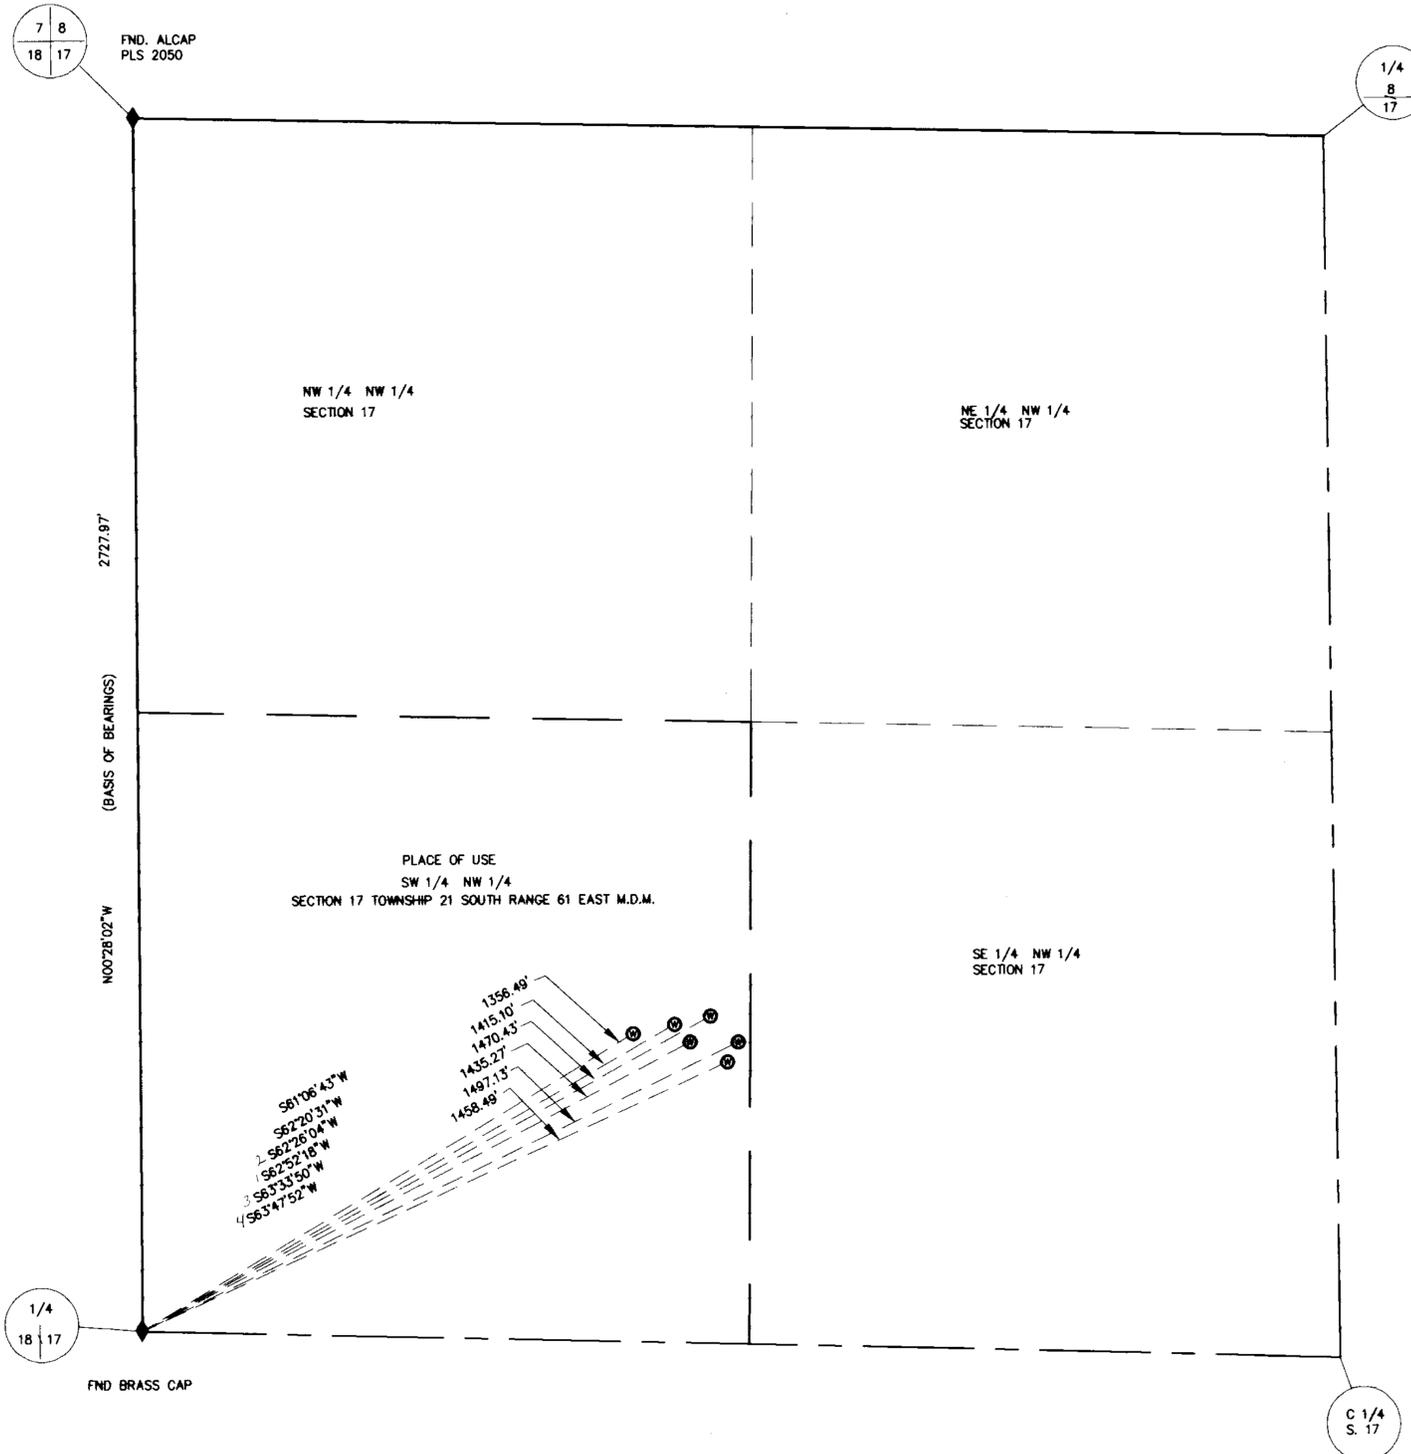


**NOTE**

POSITION OF POINTS OF DIVERSION EXAGGERATED FOR GRAPHICAL CLARITY.

**LEGEND**

⊙ INDICATES PROPOSED POINT OF DIVERSION FOR EXTRACTION WELL

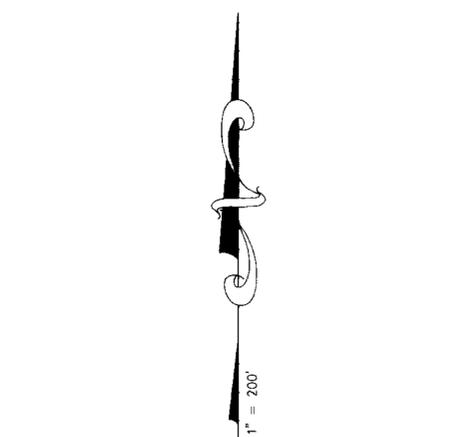

**FILED**  
 JUL 05 1995  
 STATE ENGINEER'S OFFICE



**J W SLIGAR INC.**  
 LAND SURVEYING, MAPPING & CONSULTING  
 820 S. VALLEY VIEW BOULEVARD, STE. A  
 LAS VEGAS, NEVADA 89107  
 (702) 870-7333 FAX (702) 870-7613

61371E

LAS VEGAS PAINTING AND DRYWALL  
 MAP TO ACCOMPANY ENVIRONMENTAL APPLICATION TO APPROPRIATE UNDERGROUND WATER TO AVOID CONTAMINATION WITHIN THE LAS VEGAS VALLEY WATER BASIN IN CLARK COUNTY, NEVADA.