



T.17 N., R.54 E., M.D.B. & M.

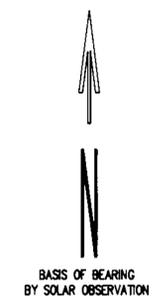



STATE OF NEVADA }
 County of White Pine } ss.
 I, Dean G. Neubaum, being first duly sworn, depose and say that this map, consisting of one sheet, has been correctly drawn to the designated scale from field notes of a survey made under my supervision and direction on the 6th day of June, 1995, that it truly and correctly represents the proposed location and extent of the works used to divert water from Underground Sources, in White Pine County, Nevada, by ARDIS HULL for Irrigation and Domestic purposes. That the proposed point of diversion, the approximate location and size of the diverting channel or other conduit, all reservoirs or basins, the location and names of all other works which will cross or connect with the proposed works, and the boundary of all lands, showing by 40-acre subdivisions the areas proposed to be served, are fully and correctly designated thereon.

Dean Neubaum
 State Water Right Surveyor No. 917

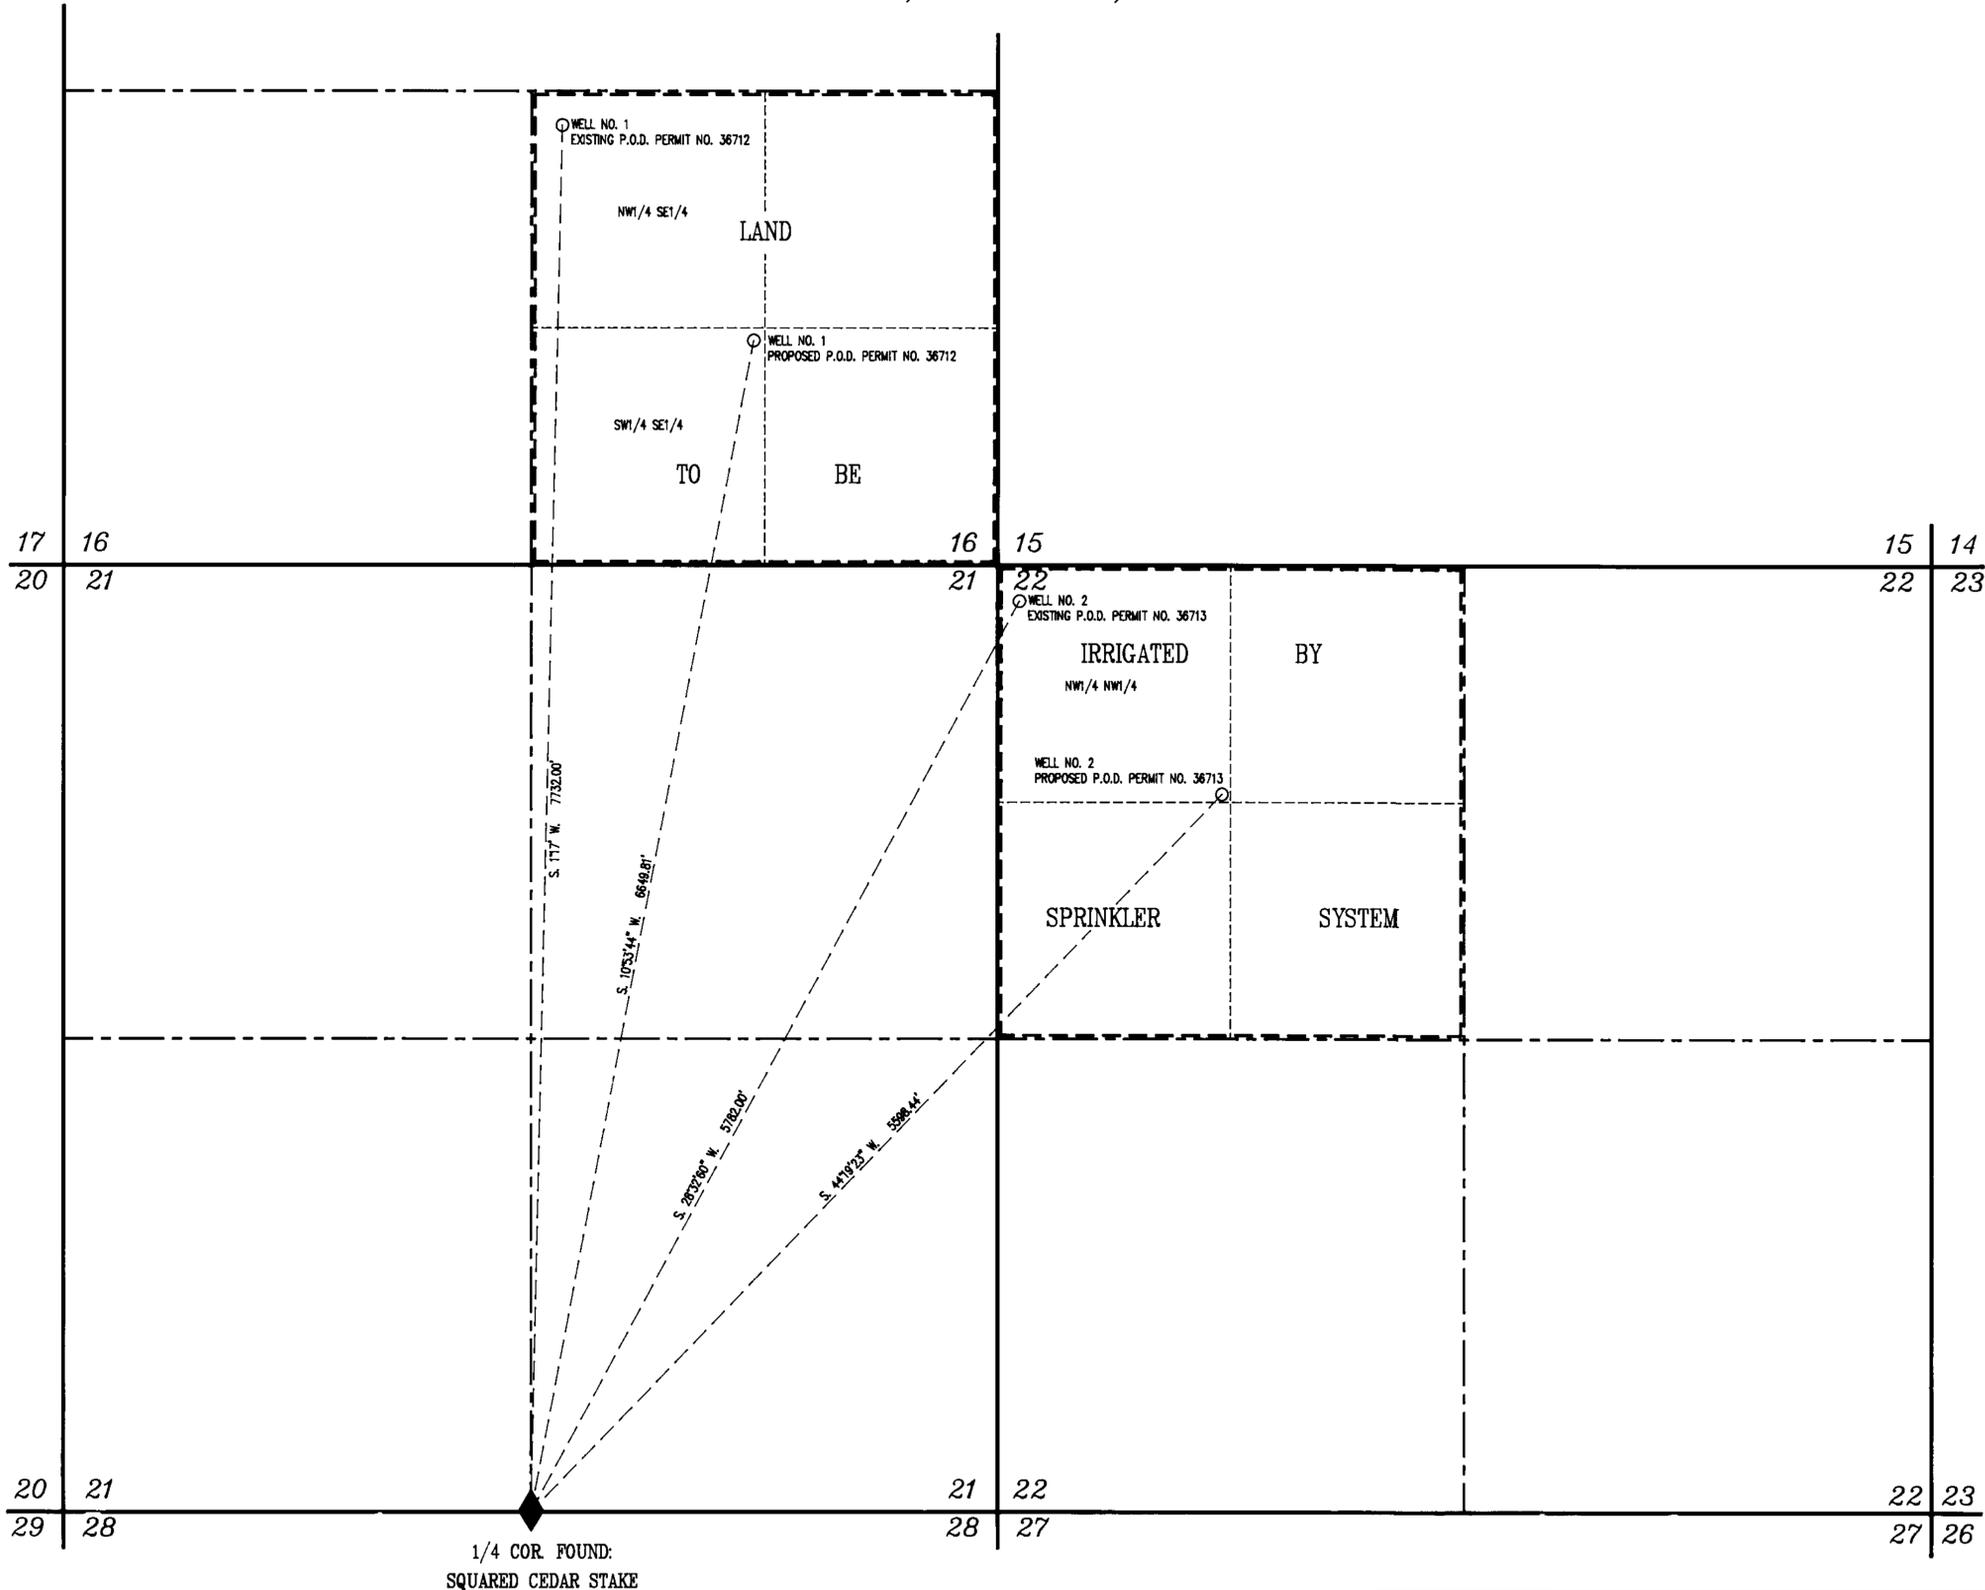


Subscribed and sworn to before me this 28th day of June, 1995.

Mary A. Kirkeby
 Notary Public in and for White Pine County, Nevada.

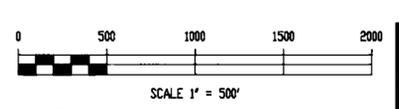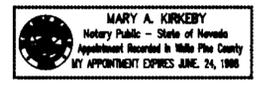

JOB #9501002V
 SURVEYED AND MAPPED BY BOUNDY & FORMAN, INC. ELY, NEVADA JUNE, 1995.

STATE ENGINEER'S USE 61377, 61378

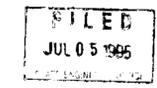

MAP TO ACCOMPANY APPLICATION TO CHANGE THE POINT OF DIVERSION UNDER PERMIT No. 36712 & 36713

FOR IRRIGATION & DOMESTIC BY ARDIS HULL FROM UNDERGROUND SOURCES IN WHITE PINE COUNTY, NEVADA