





**LEGEND**

- SECTION CORNER
- SECTION CORNER OR CLOSING CORNER
- QUARTER CORNER
- PROPOSED AREA TO BE STRIPPED

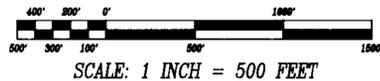


TOWNSHIP 11 NORTH, RANGE 24 EAST M.D.M.

TOWNSHIP 11 NORTH, RANGE 24 EAST M.D.M.

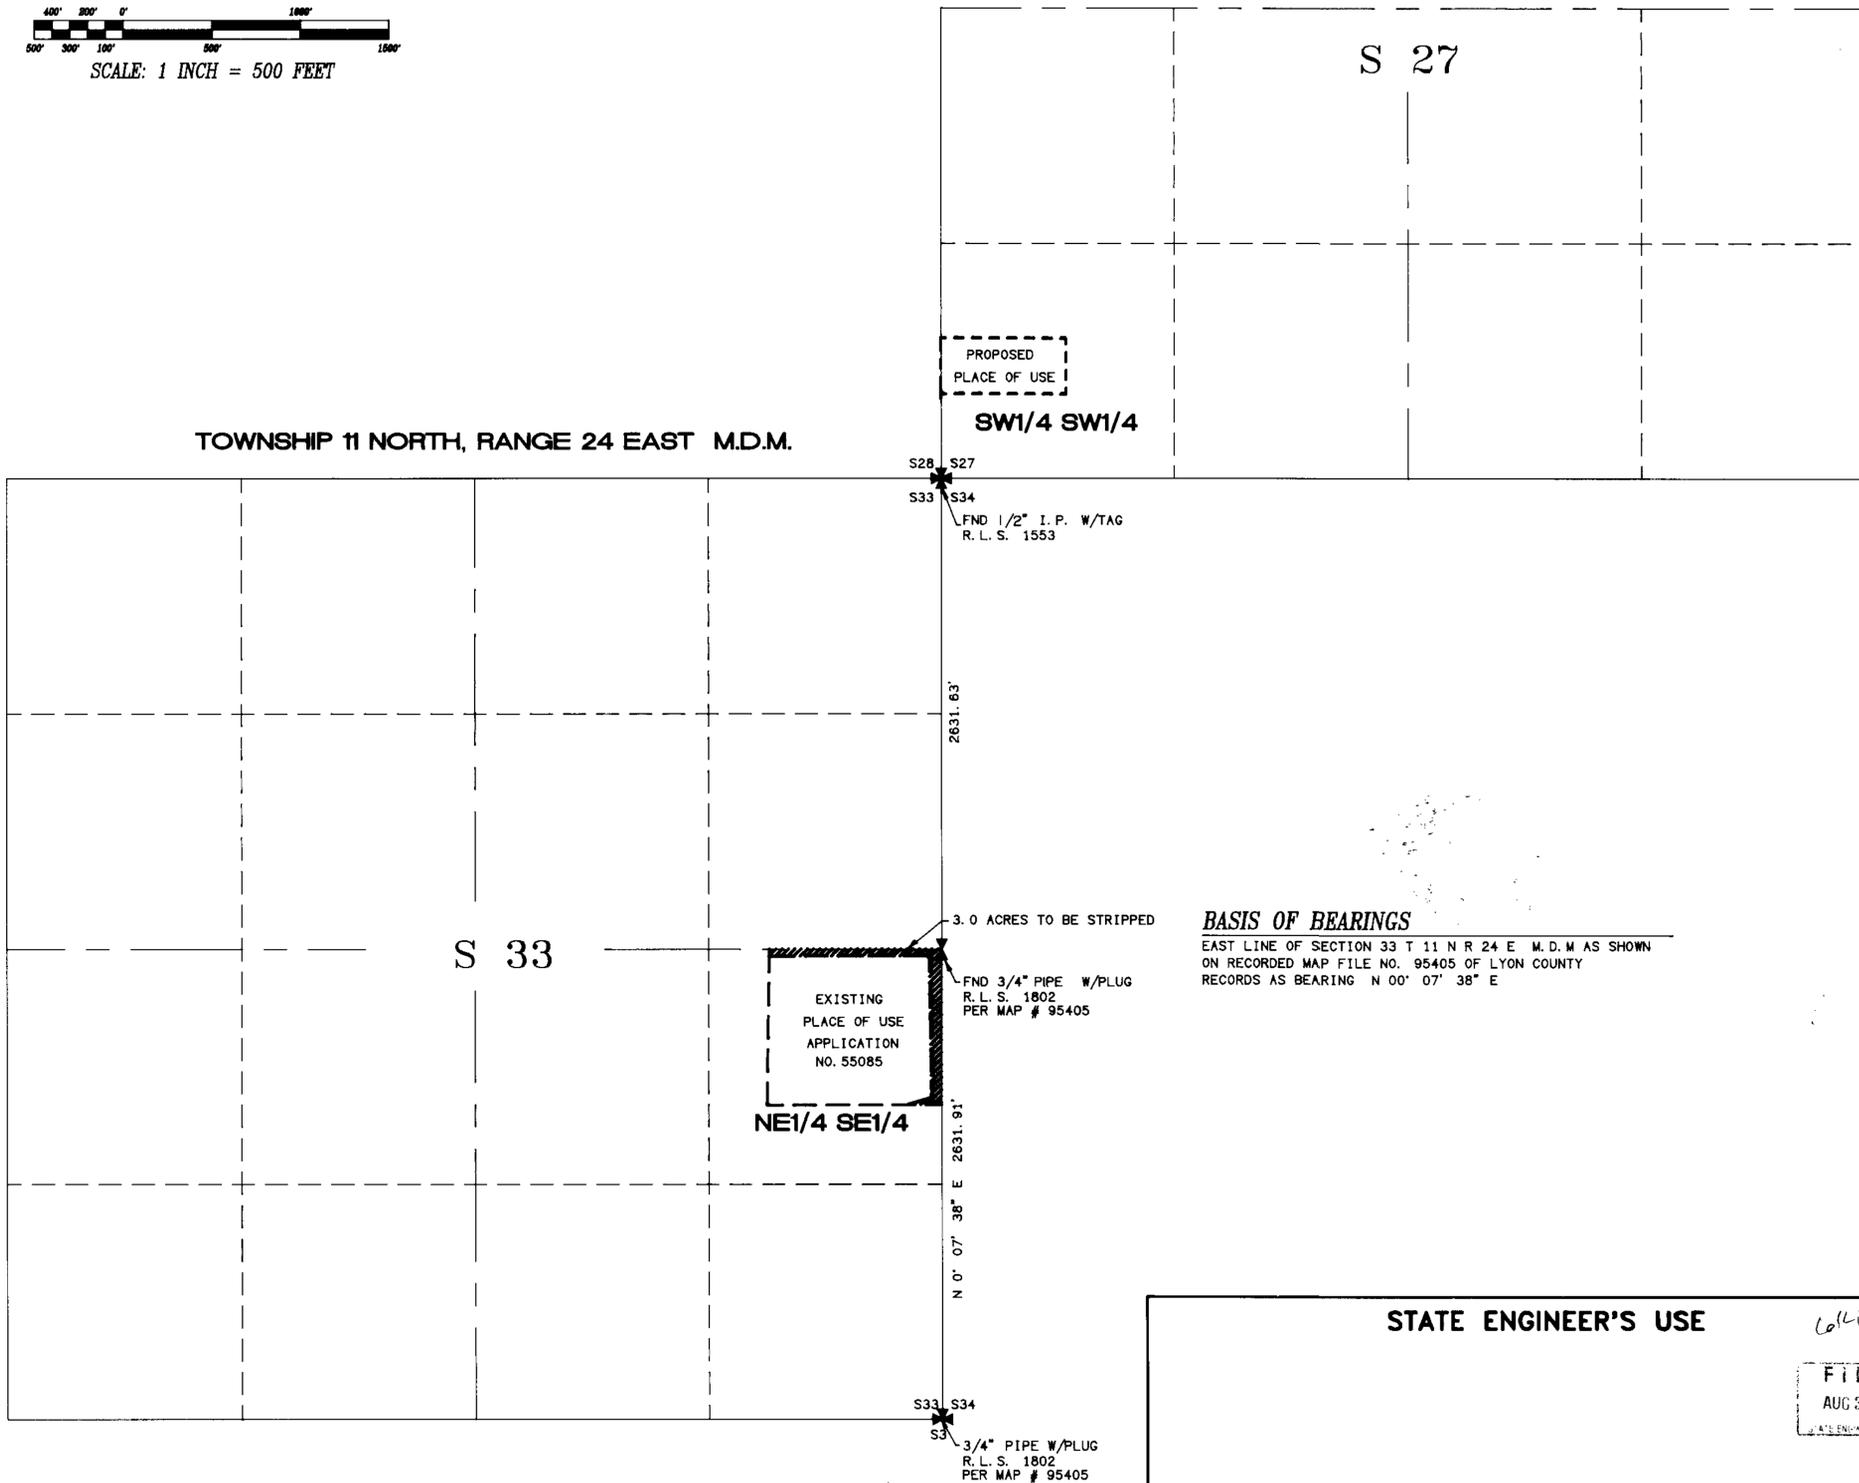

STATE OF NEVADA }  
COUNTY OF LYON } SS

I, George H Denson, being first duly sworn, do depose and say that this map has been correctly drawn to the designated scale from field notes of a survey made under my direction on June 21, 1995, that it truly and correctly represents the extent and location of proposed works to change the place of use of waters heretofore appropriated under application no. 55085 for irrigation and domestic purpose by Tom Wipfli and Candyce Wipfli from the underground source in Lyon County.

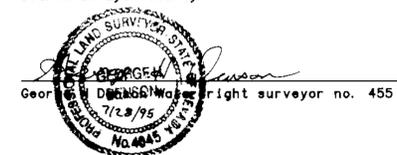

Subscribed and sworn to before me this 28<sup>th</sup> day of July, 1995.

*[Signature]*  
NOTARY PUBLIC

**BASIS OF BEARINGS**

EAST LINE OF SECTION 33 T 11 N R 24 E M. D. M AS SHOWN ON RECORDED MAP FILE NO. 95405 OF LYON COUNTY RECORDS AS BEARING N 00° 07' 38" E

STATE ENGINEER'S USE

FILED  
AUG 30 1995  
STATE ENGINEER'S OFFICE

MAP TO ACCOMPANY APPLICATION TO CHANGE THE PLACE OF USE OF UNDERGROUND WATERS HERETOFOR APPROPRIATED UNDER APPLICATION #55085 FOR IRRIGATION AND DOMESTIC PURPOSES BY  
**TOM WIPFLI AND CANDYCE WIPFLI**  
IN LYON COUNTY, NEVADA

95-77  
JOB # 234505-67