

CULTURAL MAP TABULATION						
SECTION	TOWN-SHIP	RANGE	SUBDIVISION	CULTIVATED ACREAGE	DESCRIPTION OF CULTURE	DATE OF FIRST CULTURE
28	14 N	43 E	SW1/4-NE1/4	2 AC.	MEADOW HAY	1865
28	14 N	43 E	SE1/4-NE1/4	4 AC.	MEADOW HAY	1865
28	14 N	43 E	NW1/4-SE1/4	21 AC.	MEADOW HAY	1865
28	14 N	43 E	NE1/4-SE1/4	20 AC.	MEADOW HAY	1865
33	14 N	43 E	NE1/4-NW1/4	11.5 AC.	MEADOW HAY	1865
33	14 N	43 E	NW1/4-NE1/4	22 AC.	MEADOW HAY	1865
33	14 N	43 E	SW1/4-NE1/4	5.10 AC.	MEADOW HAY	1865

MAP
TO ACCOMPANY PROOF OF BENEFICAL
USE UNDER PERMIT NO. 40007
FOR IRRIGATION USE.


STATE OF NEVADA } SS
COUNTY OF NYE }

I, LOWELL D. EMERY, BEING FIRST DULY SWORN DEPOSE AND SAY THAT THIS MAP, CONSISTING OF 1 SHEETS, NUMBERED FROM 1 TO 1 INCLUSIVE, HAS BEEN CORRECTLY DRAWN TO THE DESIGNATED SCALE FROM FIELD NOTES OF A SURVEY MADE BY ME OR UNDER MY SUPERVISION AND DIRECTION, BETWEEN THE 19th DAY OF JUNE AND THE 19th DAY OF JUNE, 1995, THAT IT TRULY AND CORRECTLY REPRESENTS THE PROPOSED LOCATION AND EXTENT OF THE WORKS USED TO DIVERT WATER FROM AN UNDERGROUND SOURCE IN NYE COUNTY, BY KARL W. BERG FOR IRRIGATION PURPOSES UNDER PERMIT NO. 40007 THAT THE PROPOSED POINT OF DIVERSION, THE LOCATION SITE AND GRADES OF THE DIVERTING CHANNEL, LOCATION AND DESCRIPTION OF ALL MEASURING DEVICES, THE LOCATION AND EXTENT OF LANDS OWNED OR CONTROLLED BY THE APPLICANT UPON WHICH WATER APPLIED FOR UNDER PERMIT NO. 40007 ARE USED TOGETHER WITH THE AREA AND KIND OF CULTURE IN THE 40 ACRE DIVISION AND THE LOCATION AND NAME OF ALL OTHER WORKS OR STREAMS WHICH ARE CROSSED BY OR CONNECTED WITH SAID WORKS ARE FULLY AND CORRECTLY DESIGNATED THEREON.




Lowell D. Emery
LOWELL D. EMERY S.W.R.S. #536


ON THIS 6th DAY OF July, 1995, LOWELL D. EMERY PERSONALLY APPEARED BEFORE ME, A NOTARY PUBLIC, WHO ACKNOWLEDGED THAT HE EXECUTED THE ABOVE INSTRUMENT.

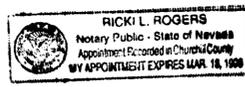

Rick L. Rogers
NOTARY PUBLIC

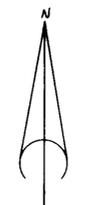

SCALE 1" = 660'

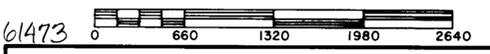

FILED
FEB 26 1996
STATE ENGINEER'S OFFICE


61473

MAP
TO ACCOMPANY PROOF OF BENEFICAL
USE UNDER PERMIT NO. 40007
FOR IRRIGATION USE

BY: KARL W. BERG
FROM: AN UNDERGROUND SOURCE

DRAWN BY: R.M.
DATE: 07-04-95
SCALE: 1" = 660'
JOB NO. 0103
FILE NO.

SURVEYED BY:
LOWELL D. EMERY S.W.R.S. #536
P.O. BOX 84
FALLON, NEVADA 89407

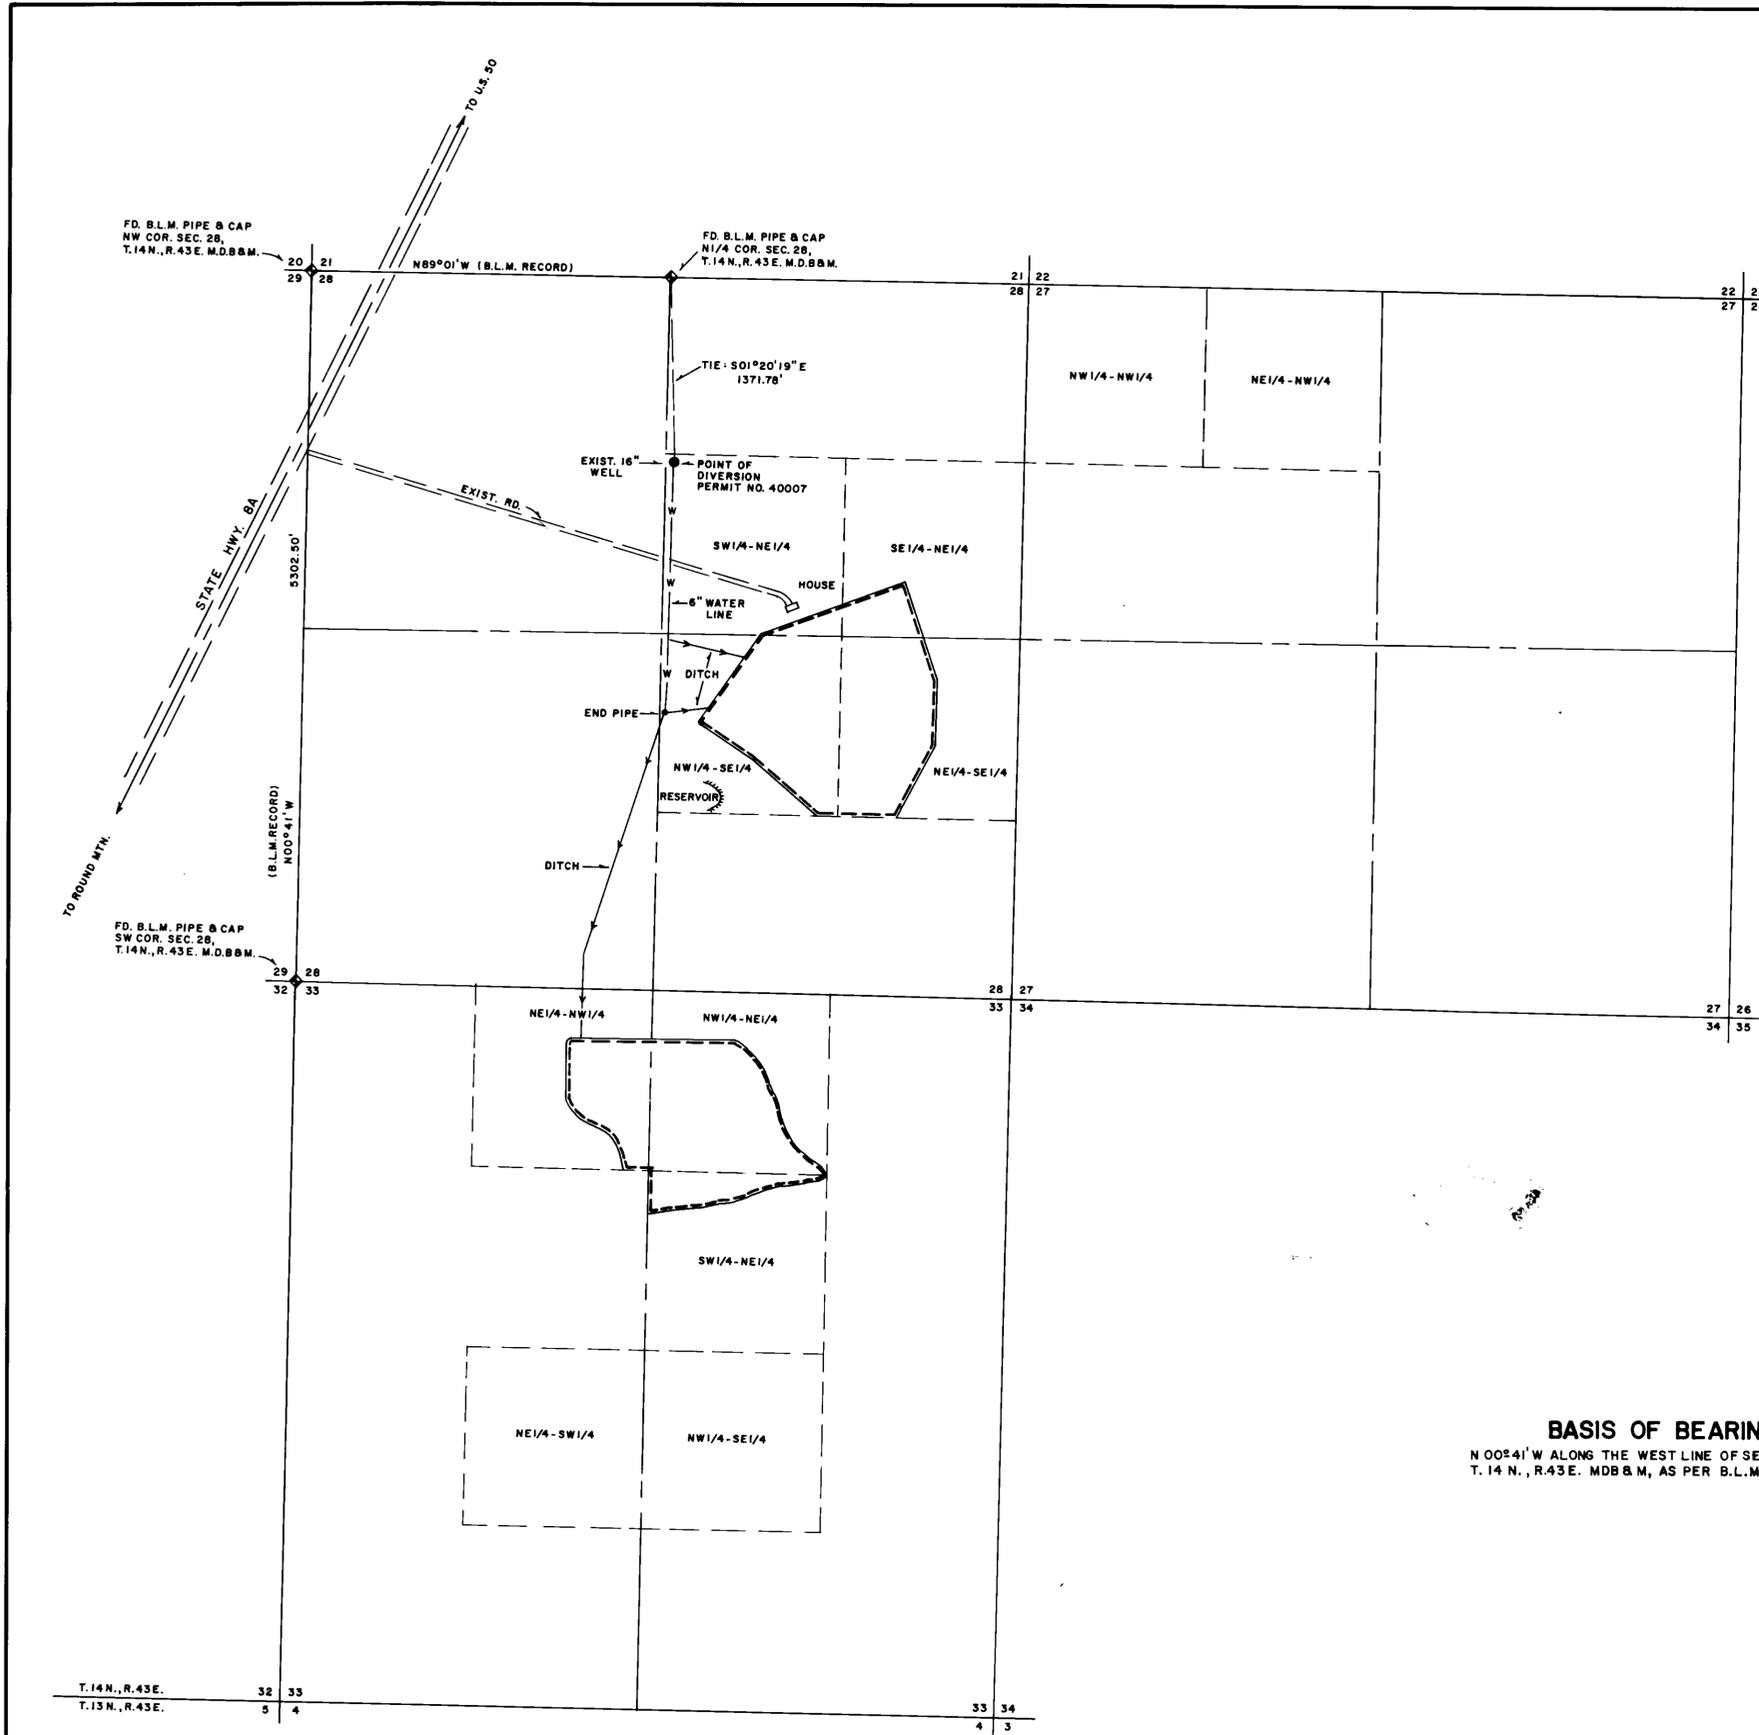

BASIS OF BEARING
N 00°41' W ALONG THE WEST LINE OF SECTION 28
T. 14 N., R. 43 E. MDB & M, AS PER B.L.M. RECORDS

40007 CERTIFICATE OF 14451 ISSUED 11-25-94
61473 CERTIFICATE OF 14452 ISSUED 11-25-94

RECEIVED
STATE ENGINEERS OFFICE
55 AUG 22 AM 10:44

40007 61473