

NOTES

1. FOR THE PROPOSED PLACE OF USE FOR THIS APPLICATION REFER TO THE LEGAL DESCRIPTION AND SUPPORTING MAP OF SIERRA PACIFIC POWER COMPANY'S CERTIFICATED WATER SERVICE TERRITORY ON FILE WITH THE STATE ENGINEER'S OFFICE.
2. FOR THE PROPOSED POINTS OF DIVERSION SEE THE MAP SUPPORTING APPLICATION NO. 5882 ON FILE WITH THE STATE ENGINEER.

BASIS OF BEARINGS

THE SOUTH LINE OF THE SOUTHWEST ONE QUARTER OF SECTION 12, TOWNSHIP 20 NORTH, RANGE 20 EAST, M.D.B. & M., TAKEN AS NORTH 89°59'28" WEST, AS SHOWN ON THE OFFICIAL PLAT OF WINGFIELD SPRINGS SUBDIVISION MAP, TRACT MAP NO. 3053, RECORDED JUNE 16, 1994, OFFICIAL RECORDS, WASHOE COUNTY, NEVADA.

STATE OF NEVADA S.S.
COUNTY OF WASHOE





I, MICHAEL J. MILLER, BEING DULY SWORN, DEPOSE AND SAY THAT THIS MAP CONSISTING OF 1 SHEET, HAS BEEN CORRECTLY DRAWN TO THE DESIGNATED SCALE, FROM THE FIELD NOTES OF A SURVEY MADE BY ME OR UNDER MY SUPERVISION AND DIRECTION, BETWEEN THE 5TH DAY OF APRIL, 1992 AND THE 13TH DAY OF JULY, 1993. THAT IT TRULY AND CORRECTLY REPRESENTS THE PROPOSED LOCATION AND EXTENT OF THE WORKS USED TO DIVERT WATER FROM THE TRUCKEE RIVER, IN WASHOE COUNTY, NEVADA, BY LOEB ENTERPRISES LIMITED LIABILITY COMPANY, A NEVADA LIMITED LIABILITY COMPANY.

Michael J. Miller
MICHAEL J. MILLER
STATE WATER RIGHT SURVEYOR NO. 724
9-7-95

SUBSCRIBED AND SWORN TO BEFORE ME, THIS 7th DAY OF SEPTEMBER, 1995.

Beatrice K. Jones
BEATRICE K. JONES
Notary Public - State of Nevada
Appointment Recorded in Washoe County
MY APPOINTMENT EXPIRES JULY 15, 1998

NOTARY PUBLIC IN AND FOR WASHOE COUNTY, NEVADA
MY COMMISSION EXPIRES July 15, 1999.

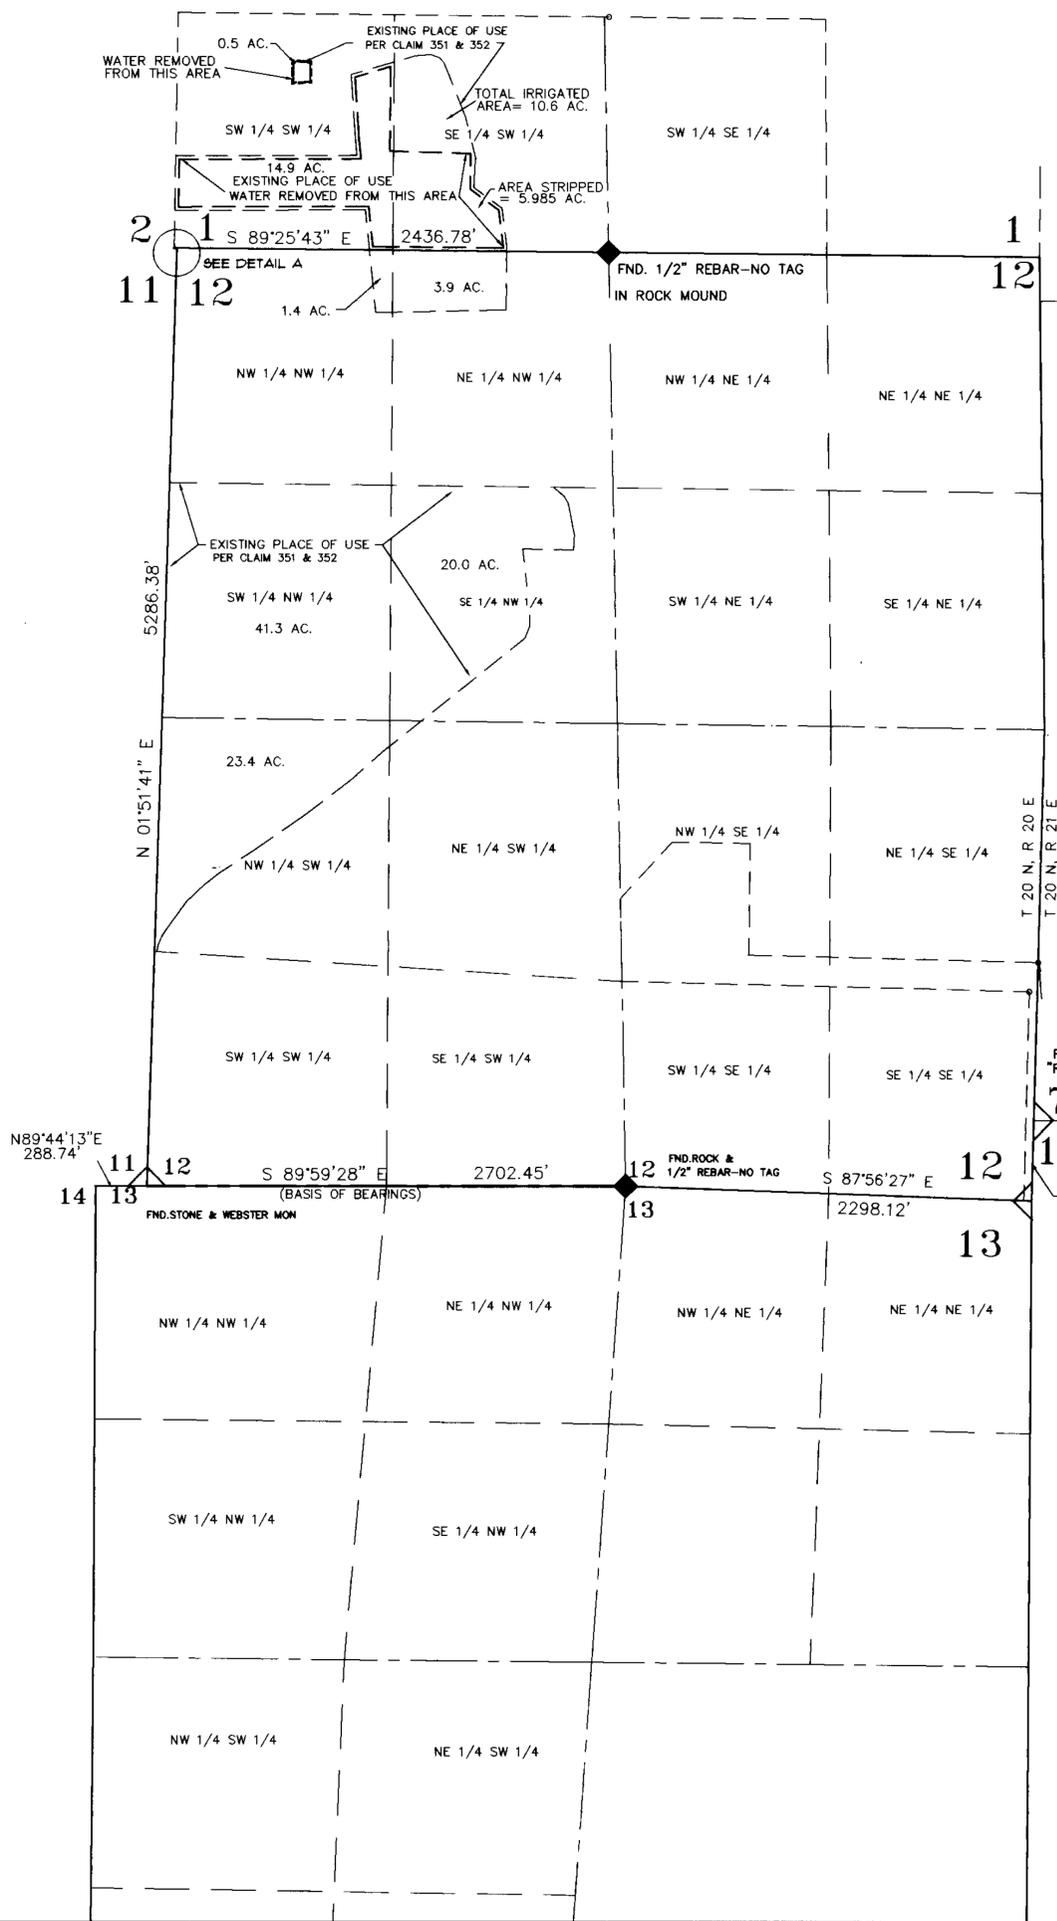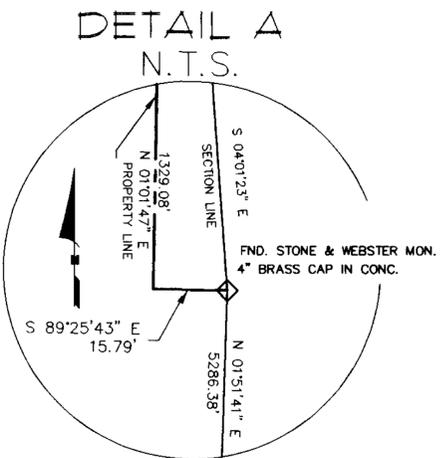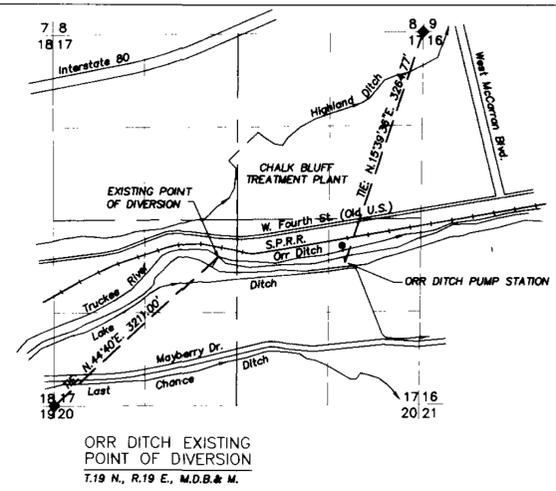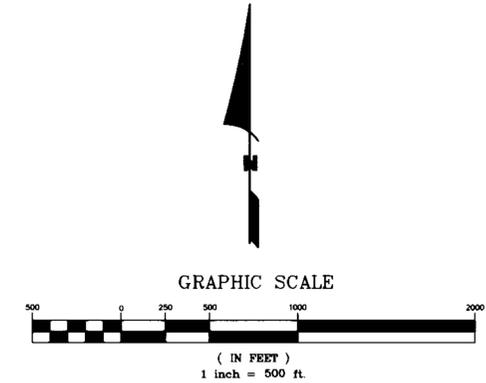

EXISTING POU AREAS
(ALL IN T.20N., R.20E., M.D.M.)

SECTION	PORTION	POU AREA
1	SW 1/4 SW 1/4	15.4 AC.
1	SE 1/4 SW 1/4	10.6 AC.
12	NW 1/4 NW 1/4	1.4 AC.
12	NE 1/4 NW 1/4	3.9 AC.
12	SW 1/4 NW 1/4	41.3 AC.
12	SE 1/4 NW 1/4	20.0 AC.
12	NW 1/4 SW 1/4	23.4 AC.
TOTAL		116.0 AC.

AREAS STRIPPED FROM EXISTING POU

SECTION	PORTION	POU AREA
1	SW 1/4 SW 1/4	15.4 AC.
1	SE 1/4 SW 1/4	5.985 AC.

STATE ENGINEER'S USE

#2 IN THE NOTES ABOVE SHOULD READ 5088L NOT 588L

61498

FILED
SEP 28 1995
STATE ENGINEER'S OFFICE

DWG: \ACAD\MIKEM\WINGSWR.DWG

MAP TO ACCOMPANY APPLICATION TO CHANGE POINT OF DIVERSION, MANNER AND PLACE OF USE, OF A PORTION OF CLAIM NO. 351 & 352 OF THE TRUCKEE RIVER DECREE FOR MUNICIPAL AND DOMESTIC PURPOSES BY CITY OF SPARKS BY AND THROUGH SIERRA PACIFIC POWER COMPANY FROM THE TRUCKEE RIVER IN WASHOE COUNTY, NEVADA

DATE: SEPT. 1, 1995
DRAWN: M. MILLER
CHECKED: T. GRIBBIN