



1"=200'

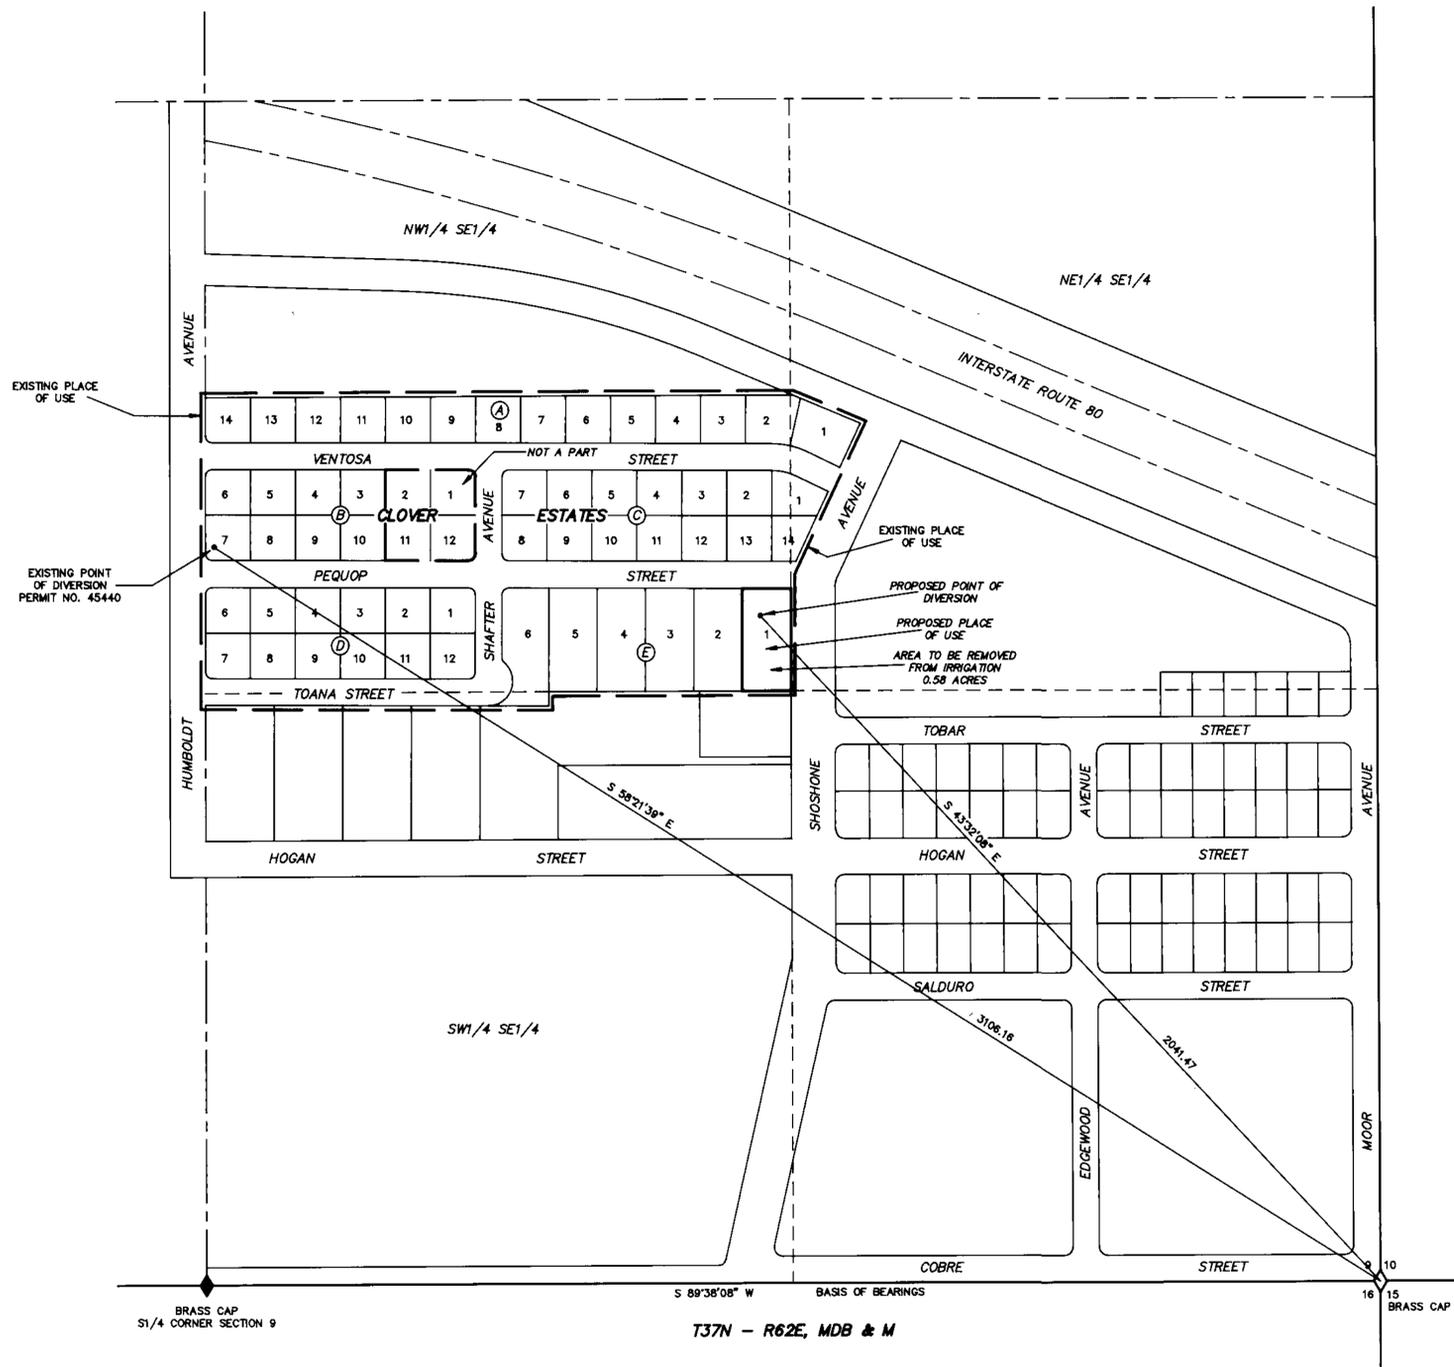

STATE OF NEVADA )  
 ) SS.  
 COUNTY OF ELKO )

I, ROBERT E. MORLEY, BEING FIRST DULY SWORN, DEPOSE AND SAY THAT THIS MAP, CONSISTING OF 1 SHEET, NUMBERED FROM 1 TO 1, INCLUSIVE, HAS BEEN CORRECTLY DRAWN TO THE DESIGNATED SCALE FROM FIELD NOTES OF A SURVEY MADE BY ME, OR UNDER MY SUPERVISION AND DIRECTION, BETWEEN THE 13TH DAY OF SEPTEMBER, 1995, AND THE 14TH DAY OF SEPTEMBER, 1995; THAT IT TRULY AND CORRECTLY REPRESENTS THE PROPOSED LOCATION AND EXTENT OF THE WORKS USED TO DIVERT WATER FROM UNDERGROUND, IN ELKO COUNTY, NEVADA, BY CHARLES L. SALLEE & SHEILA A. SALLEE, FOR IRRIGATION PURPOSES. THAT THE PROPOSED POINT OF DIVERSION, THE APPROXIMATE LOCATION AND SIZE OF THE DIVERTING CHANNEL OR OTHER CONDUIT, ALL RESERVOIRS OR BASINS, THE LOCATION AND NAMES OF ALL OTHER WORKS WHICH WILL CROSS OR CONNECT WITH THE PROPOSED WORKS, AND THE BOUNDARY OF ALL LANDS, SHOWING BY 40-ACRE SUBDIVISIONS THE AREAS PROPOSED TO BE SERVED, ARE FULLY AND CORRECTLY DESIGNATED THEREON.

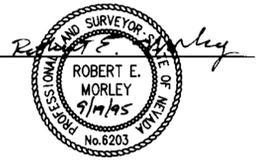


STATE WATER RIGHT SURVEYOR NO. 688

SUBSCRIBED AND SWORN TO BEFORE ME  
 THIS 19th DAY OF September, 1995.

*Linda L. Reynolds*

NOTARY PUBLIC IN AND FOR ELKO COUNTY, NEVADA

MY COMMISSION EXPIRES MAY 5, 1997.

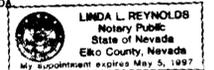

BASIS OF BEARINGS: THE LINE BETWEEN THE FOUND SOUTHEAST CORNER AND THE SOUTH 1/4 CORNER OF SECTION 9, T37N - R62E, MDB & M, TAKEN AS S 89°38'08" W AS SHOWN ON THE MAP OF THE PACIFIC ADDITION TO THE CITY OF WELLS, NEVADA, RECORDED IN THE OFFICE OF THE ELKO COUNTY RECORDER, ELKO, NEVADA, AT FILE NO. 32722.



SCALE: 1"=200'

STATE ENGINEERS USE

**FILED**  
 NOV 02 1995  
 STATE ENGINEER'S OFFICE

MAP TO ACCOMPANY APPLICATION TO  
 CHANGE THE  
 POINT OF DIVERSION  
 PLACE OF USE AND MANNER OF USE OF A PORTION  
 UNDER PERMIT 45440  
 FOR IRRIGATION USE  
 BY CHARLES L. SALLEE & SHEILA A. SALLEE  
 FROM UNDERGROUND  
 IN ELKO COUNTY, NEVADA

RECEIVED  
 13 SEP 21 PM 2:42  
 STATE ENGINEER'S OFFICE