
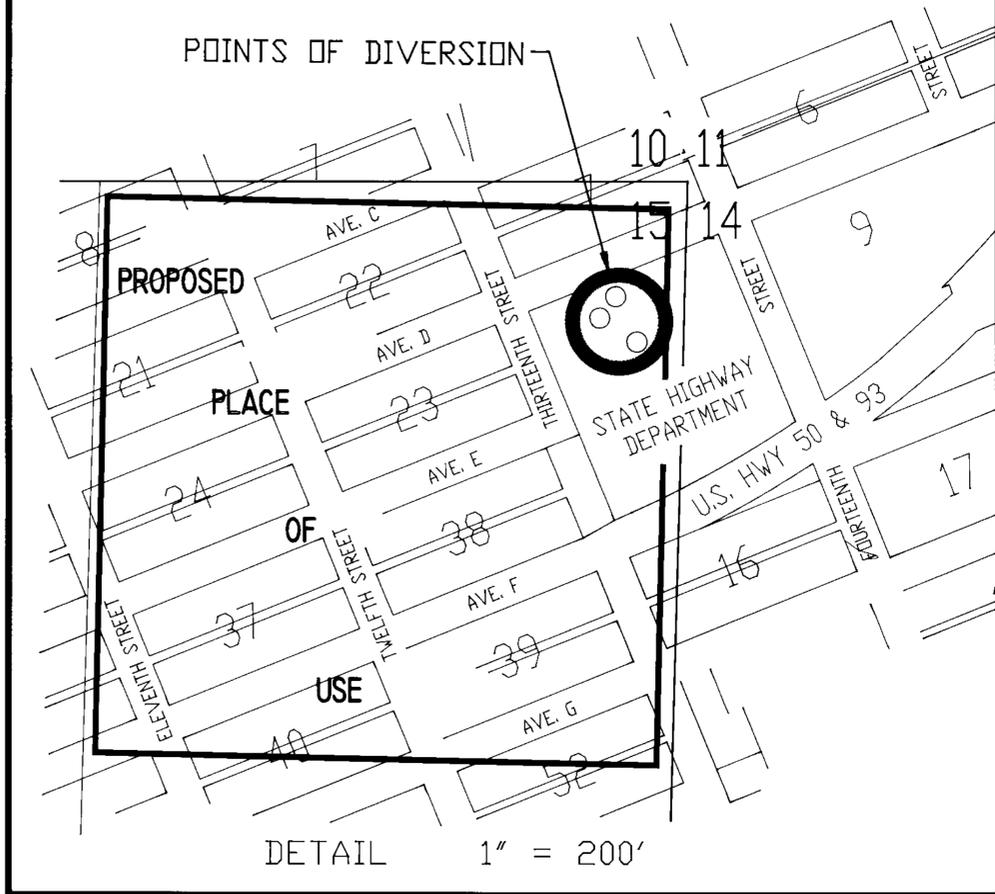


CITY OF ELY

SECTION 15, TOWNSHIPS 16 NORTH, RANGE 63 EAST, M.D.B. & M.

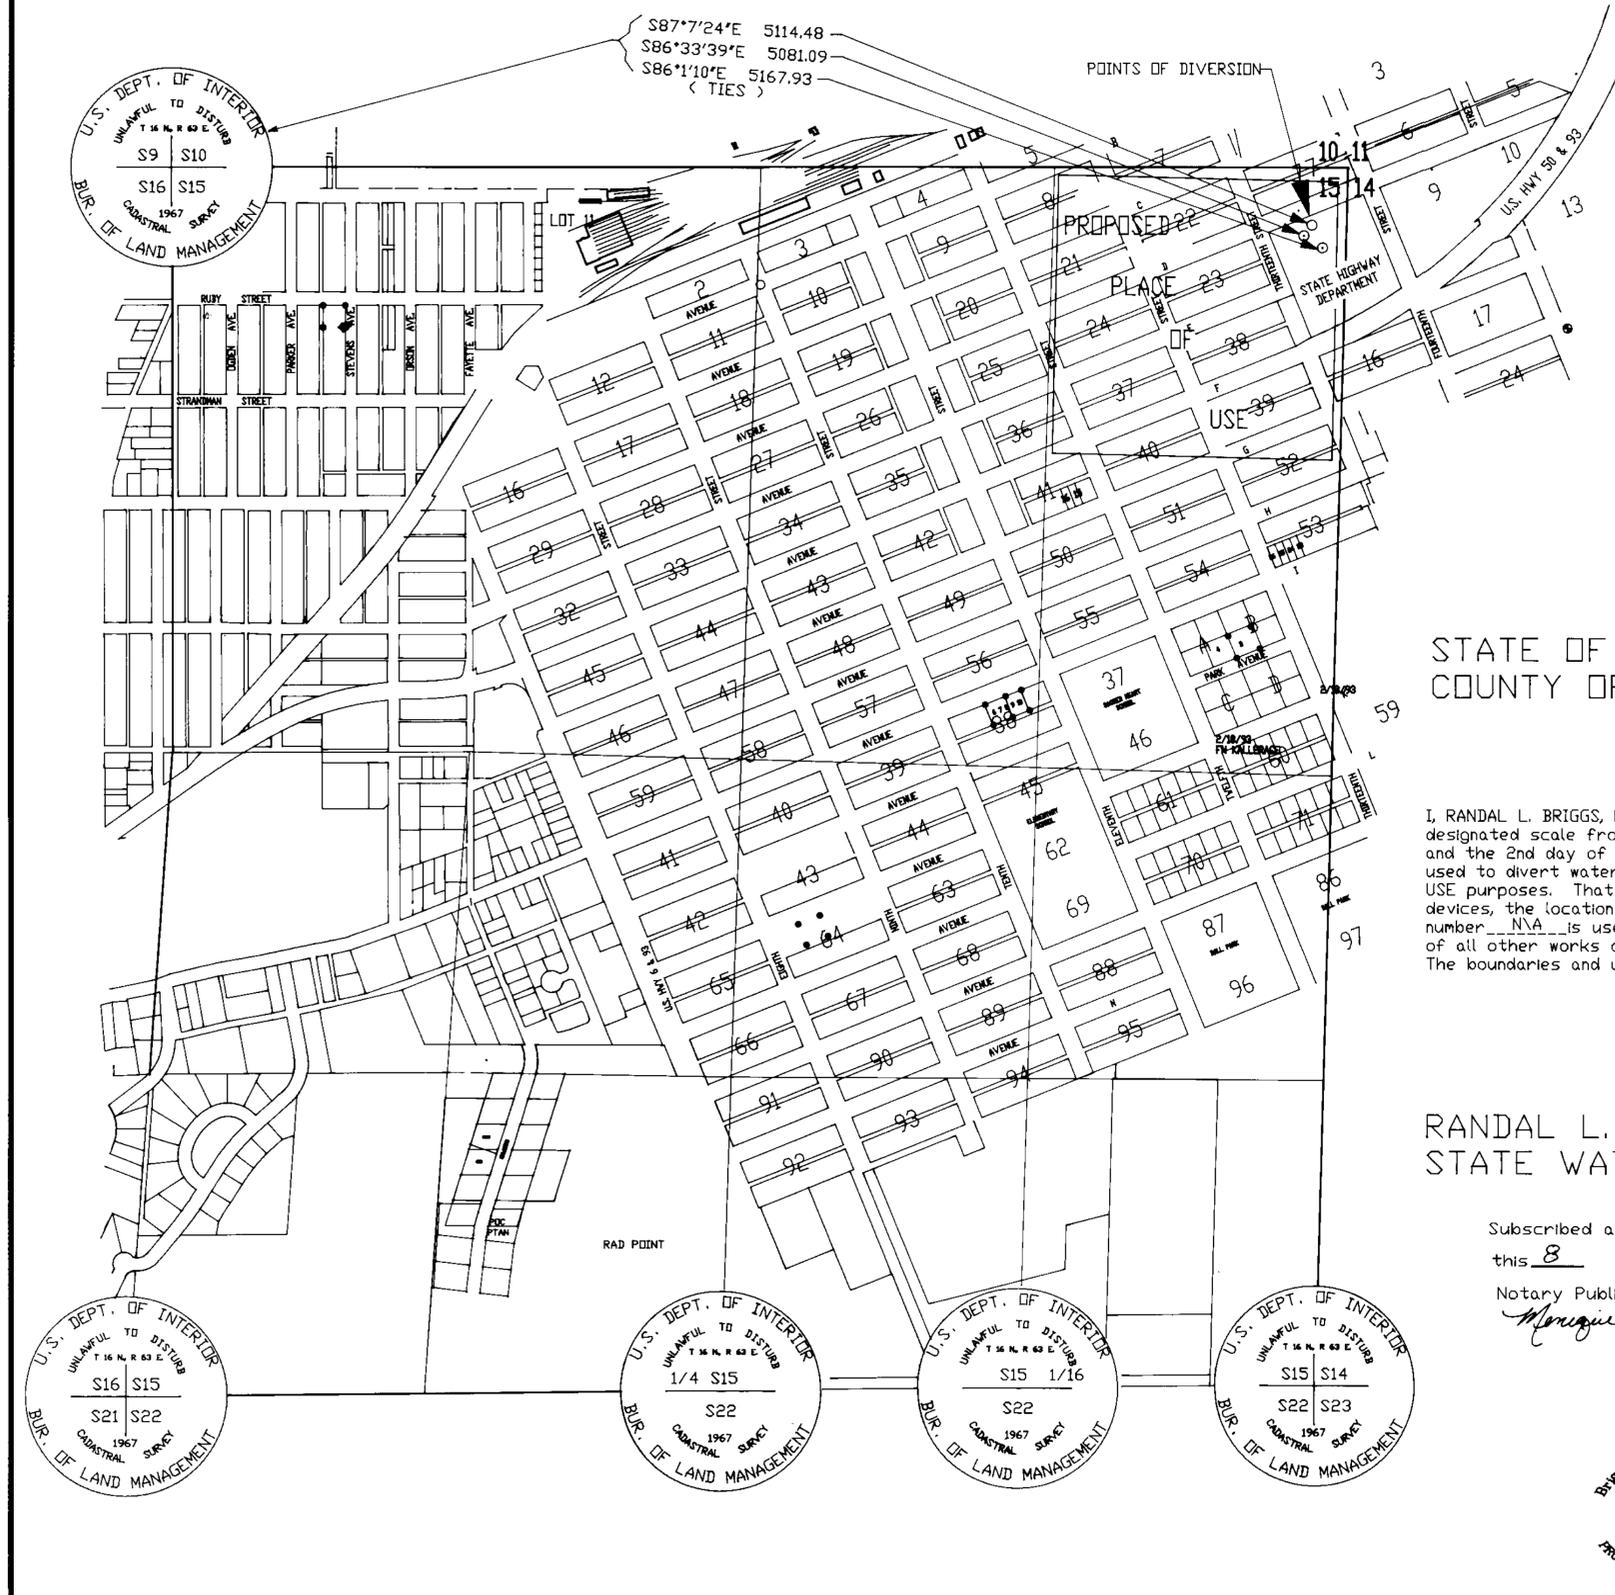

STATE OF NEVADA
COUNTY OF WHITE PINE ss.



SURVEYOR'S STATEMENT

I, RANDAL L. BRIGGS, being first duly sworn, depose and say that this map, consisting of one sheet, has been correctly drawn to designated scale from field notes of a survey made by me, (or under my supervision and direction), between the 22nd day of Feb. and the 2nd day of March, and on Sept. 1st, 1995. That it truly and correctly represents the location and extent of the works used to divert water from underground sources, in White Pine County, by NEVADA DEPARTMENT OF TRANSPORTATION for ENVIRONMENTAL USE purposes. That the point diversion, the location, the size of the diverting channel, location and description of all measuring devices, the location and extent of lands owned or controlled by the applicant upon which water applied under Application number NVA is used, together with the area and kind of culture in each 40-acre subdivision, and the location of all other works or streams which are crossed by or connected with said works are fully and correctly designated hereon. The boundaries and usage designated hereon are in Section 15, T16N, R63E, M.D.B. & M.



RANDAL L. BRIGGS
STATE WATER RIGHTS SURVEYOR #875

Subscribed and sworn to before me
this 8 day of September, 1995.
Notary Public in and for White Pine County, Nevada.
Monique M. Collins

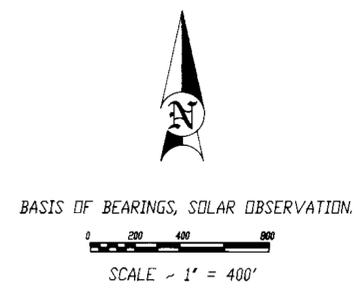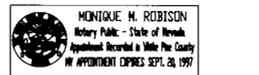

Robison & Associates
PROF. LAND SURVEYORS

ROBISON PROFESSIONAL COMPLEX
1875 AVE. F, ELY, NEVADA 89301
phone: (702) 299-3304
fax: (702) 299-3300

MONIQUE M. ROBISON
Notary Public - State of Nevada
Appointment Recorded in White Pine County
Appointment Expires Sept. 26, 1997

FILED
SEP 25 1995
STATE ENGINEER'S OFFICE

FILE NAME: WAT.GCD
CONTROL FILE: WAT.GRS
REVISED: NAME DATE
R. BRIGGS 3/1/95
E. Manthey 9/5/95

SEPTEMBER 5, 1995

61571E MAP

TO ACCOMPANY APPLICATION
TO APPROPRIATE WATER
FOR ENVIRONMENTAL PURPOSES
BY NEVADA DEPARTMENT OF TRANSPORTATION
IN SEC 15, T. 16N., R. 63E., M.D.B. & M.
WHITE PINE COUNTY, NEVADA