



T.21S.  
T.22S.

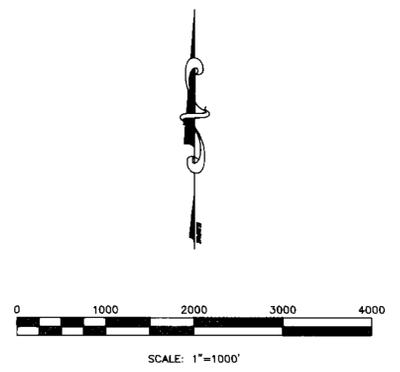

LEGAL DESCRIPTION

ALL OF SECTIONS 9, 13, 14, 15, 16, AND 24,  
TOWNSHIP 22 SOUTH, RANGE  
59 EAST M.D.M.  
ALL OF SECTIONS 19, 20, 21, 22, 23, AND 27,  
TOWNSHIP 22 SOUTH, RANGE  
80 EAST M.D.M.

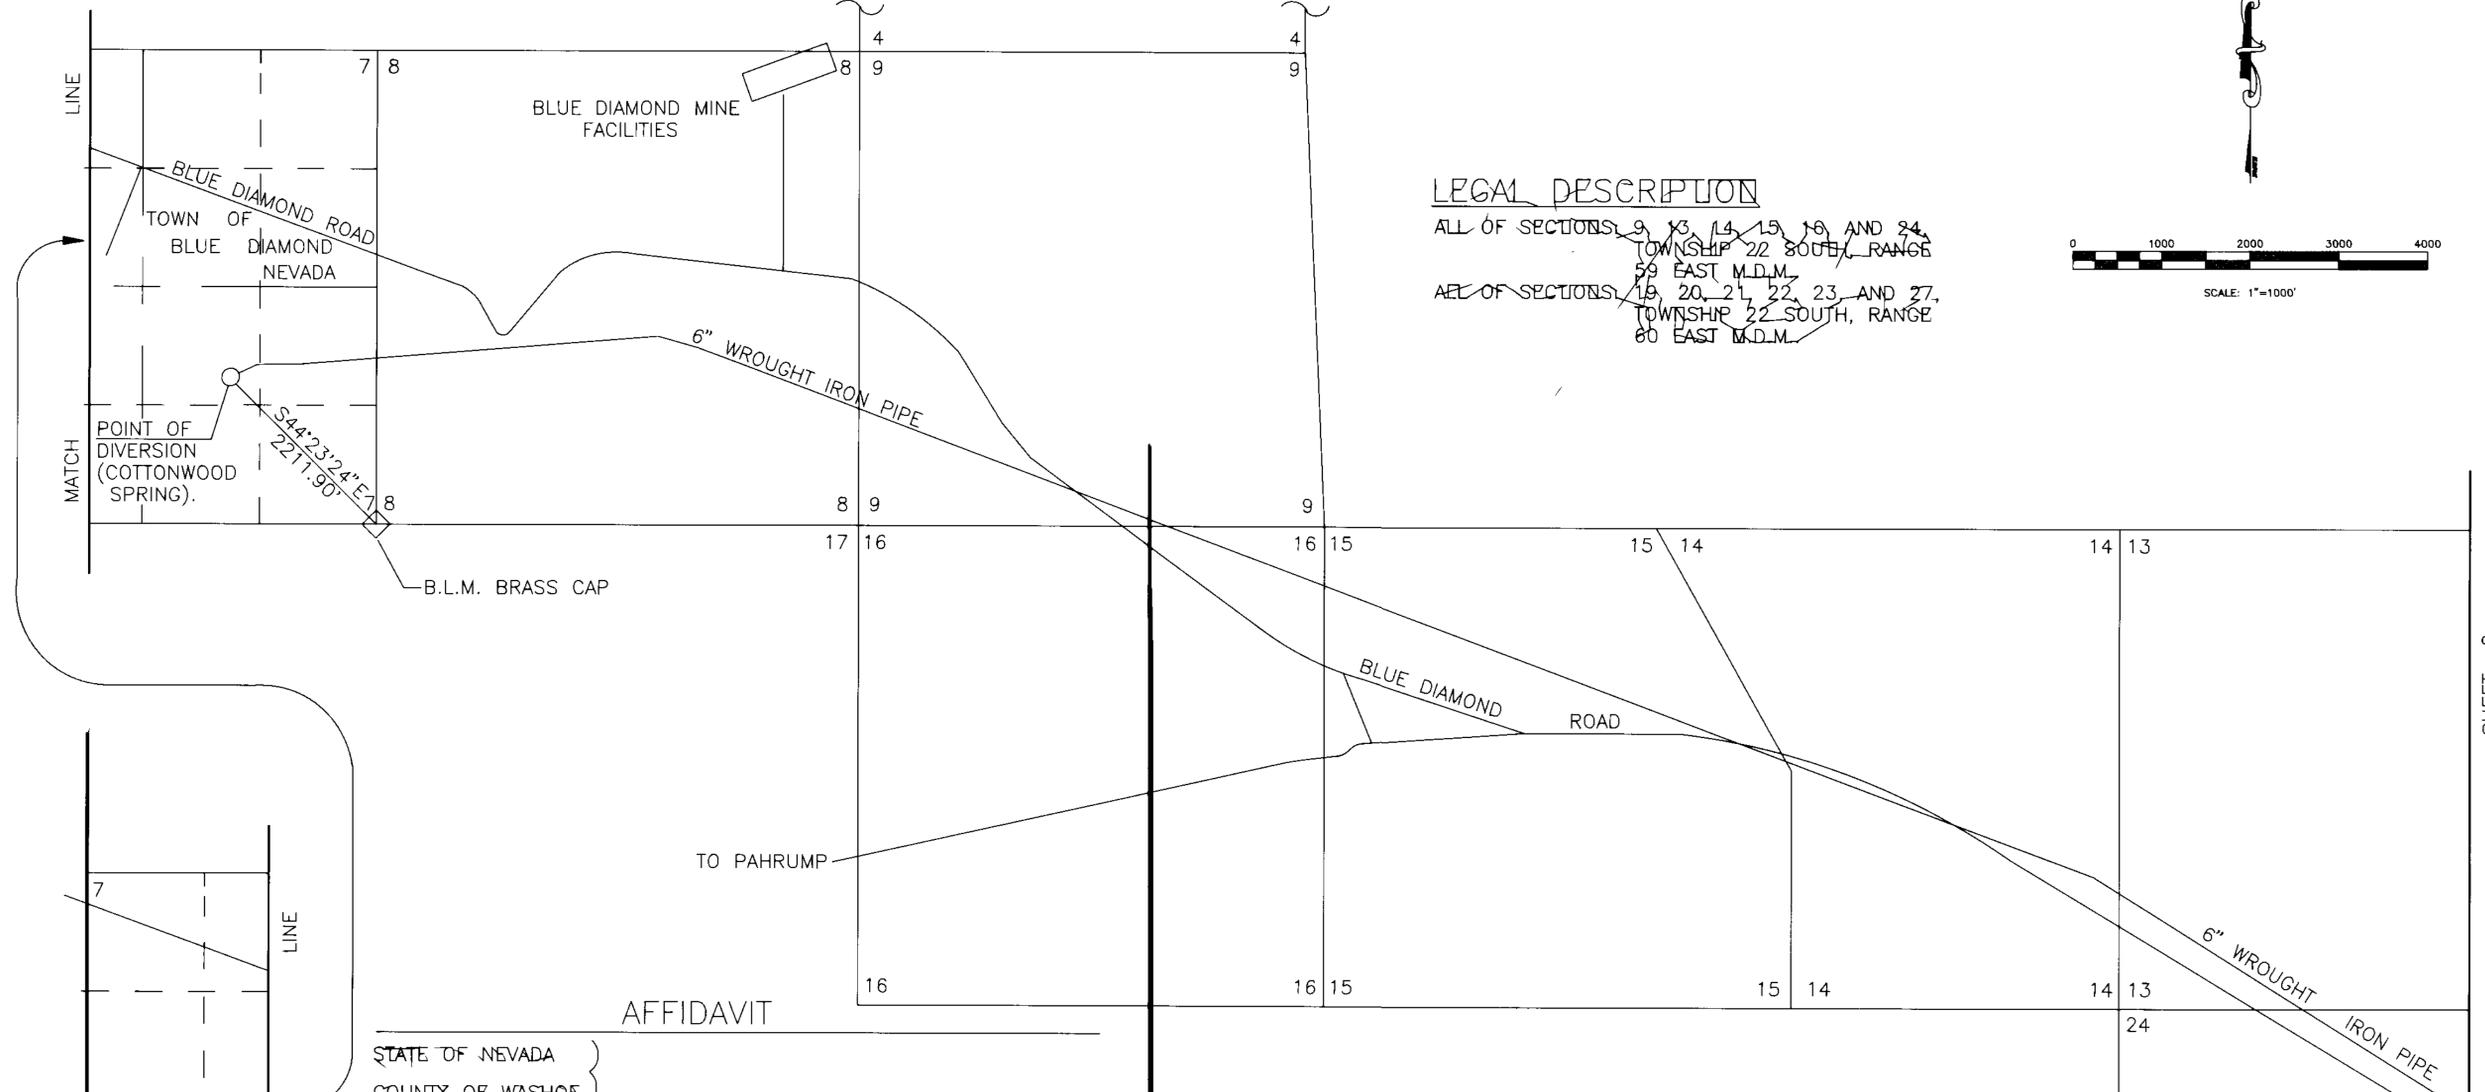

AFFIDAVIT

STATE OF NEVADA }  
COUNTY OF WASHOE }

I, ERIK BEYER, BEING FIRST DULY SWORN, DEPOSE AND SAY THAT SITE INSPECTIONS HAVE BEEN MADE BY ME, OR UNDER MY SUPERVISION AND DIRECTION ON OCTOBER 18, 1995, THAT THE LOCATION OF EACH REFERENCED MONUMENT HAS BEEN VERIFIED BY SITE INSPECTION; THAT THE POINT OF DIVERSION AND PLACE OF USE SITES HAVE BEEN INSPECTED; THAT THIS MAP, CONSISTING OF 2 SHEETS, NUMBERED FROM 1 TO 2, INCLUSIVE, HAS BEEN CORRECTLY DRAWN TO THE DESIGNATED SCALE FROM SURVEYING CALCULATION NOTES PREPARED BY ME, OR UNDER MY SUPERVISION AND DIRECTION, RELYING UPON ANALYSIS OF RECORDED SURVEY MAPS AND OTHER RECORDED SURVEYING DOCUMENTS IN THE OFFICE OF THE STATE ENGINEER; THAT THIS MAP TRULY AND CORRECTLY REPRESENTS THE PROPOSED LOCATION AND EXTENT OF THE WORKS USED TO DIVERT WATER FROM COTTONWOOD SPRINGS IN CLARK COUNTY, NEVADA, BY BLUE DIAMOND WATER COOPERATIVE, INC., FOR DOMESTIC AND QUASI-MUNICIPAL PURPOSES. THAT THE PROPOSED POINT OF DIVERSION, THE APPROXIMATE LOCATION AND SIZE OF THE DIVERTING CHANNEL OR OTHER CONDUIT, THE PLACE AND MANNER OF USE, AND THE LOCATION AND NAMES OF ALL OTHER WORKS OR STREAMS WHICH ARE CROSSED BY, OR CONNECTED WITH THE SAID WORKS, ARE FULLY AND CORRECTLY DESIGNATED THEREON.

SUBSCRIBED AND SWORN TO BEFORE ME  
THIS 22<sup>nd</sup> DAY OF JANUARY, 1996

*Barbara Jean Suter*  
NOTARY PUBLIC IN AND FOR WASHOE COUNTY, NEVADA.  
MY COMMISSION EXPIRES Aug. 5, 1999



R.58E.  
R.59E.

SHEET 2

SEE

*Erik Beyer*  
ERIK BEYER  
NEVADA WATER RIGHT  
SURVEYOR No. 680



ERIK BEYER & ASSOCIATES, INC.  
1274 ST. ALBERTS DRIVE  
RENO, NEVADA 89503

TW 1-23-96  
Refer to map under Permit  
no. 29625 for additional  
information.

STATE ENGINEER'S USE

**FILED**  
JAN 22 1996  
STATE ENGINEER'S OFFICE

MAP TO ACCOMPANY APPLICATION  
TO APPROPRIATE WATER

FOR DOMESTIC AND QUASI-MUNICIPAL USE  
BY BLUE DIAMOND WATER COOPERATIVE,  
INC. FROM COTTONWOOD SPRING IN  
CLARK COUNTY, NEVADA

SHEET 1 OF 2 SHEETS

T.22S.

13 18

SHEET 1

13

24 19

19 20

20 21

21 22

22 23

WROUGHT IRON PIPE  
BLUE DIAMOND ROAD

BLUE DIAMOND ROAD

WROUGHT IRON PIPE

ARDEN  
NEVADA  
WATER TANK

24 19

19 20

20 21

21 22

22 23

SEE

R.59E.  
R.60E.


AFFIDAVIT

STATE OF NEVADA }  
COUNTY OF WASHOE }

I, ERIK BEYER, BEING FIRST DULY SWORN, DEPOSE AND SAY THAT SITE INSPECTIONS HAVE BEEN MADE BY ME, OR UNDER MY SUPERVISION AND DIRECTION ON OCTOBER 18, 1995, THAT THE LOCATION OF EACH REFERENCED MONUMENT HAS BEEN VERIFIED BY SITE INSPECTION; THAT THE POINT OF DIVERSION AND PLACE OF USE SITES HAVE BEEN INSPECTED; THAT THIS MAP, CONSISTING OF 2 SHEETS, NUMBERED FROM 1 TO 2, INCLUSIVE, HAS BEEN CORRECTLY DRAWN TO THE DESIGNATED SCALE FROM SURVEYING CALCULATION NOTES PREPARED BY ME, OR UNDER MY SUPERVISION AND DIRECTION, RELYING UPON ANALYSIS OF RECORDED SURVEY MAPS AND OTHER RECORDED SURVEYING DOCUMENTS IN THE OFFICE OF THE STATE ENGINEER; THAT THIS MAP TRULY AND CORRECTLY REPRESENTS THE PROPOSED LOCATION AND EXTENT OF THE WORKS USED TO DIVERT WATER FROM COTTONWOOD SPRINGS IN CLARK COUNTY, NEVADA, BY BLUE DIAMOND WATER COOPERATIVE, INC., FOR DOMESTIC AND QUASI-MUNICIPAL PURPOSES. THAT THE PROPOSED POINT OF DIVERSION, THE APPROXIMATE LOCATION AND SIZE OF THE DIVERTING CHANNEL OR OTHER CONDUIT, THE PLACE AND MANNER OF USE, AND THE LOCATION AND NAMES OF ALL OTHER WORKS OR STREAMS WHICH ARE CROSSED BY, OR CONNECTED WITH THE SAID WORKS, ARE FULLY AND CORRECTLY DESIGNATED THEREON.

SUBSCRIBED AND SWORN TO BEFORE ME  
THIS 22<sup>nd</sup> DAY OF JANUARY, 1996

*Barbara Jean Suter*  
NOTARY PUBLIC/IN AND FOR WASHOE COUNTY, NEVADA.  
MY COMMISSION EXPIRES AUG 5, 1999

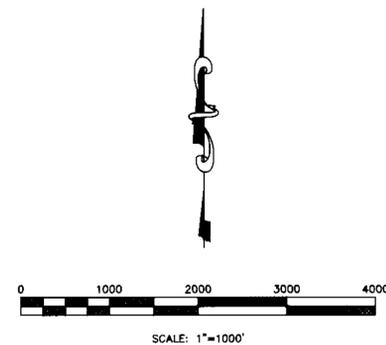

*Erik Beyer*  
ERIK BEYER  
NEVADA WATER RIGHT  
SURVEYOR No. 680



ERIK BEYER & ASSOCIATES, INC.  
1274 ST. ALBERTS DRIVE  
RENO, NEVADA 89503

See note on sheet 1 of 1

STATE ENGINEER'S USE

FILED  
JAN 22 1996  
STATE ENGINEER'S OFFICE

MAP TO ACCOMPANY APPLICATION  
TO APPROPRIATE WATER

FOR DOMESTIC AND QUASI-MUNICIPAL USE  
BY BLUE DIAMOND WATER COOPERATIVE,  
INC. FROM COTTONWOOD SPRING IN  
CLARK COUNTY, NEVADA

SHEET 2 OF 2 SHEETS