

SE 1/4 SECTION 18 & SECTION 17, T2S, R68E, M.D.M.

SURVEYOR'S STATEMENT

STATE OF NEVADA
 COUNTY OF LINCOLN ss

I, FRANK C. HULSE, being duly sworn, depose and say that this map, consisting of one sheet, has been correctly drawn to the designated scale from field notes of a survey made by myself on the 28th day of May, 1995, and truly represents the location of current points of diversion and place of use under Permits 48830, 48831 and 56744, and the proposed transfers of Place of Use of portions of the permits from an Underground Source by JOHN M. or MARGARET A. WADSWORTH, for irrigation purposes.

Existing Place of Use is shown within 40-acre tracts by broken dashed lines. Areas of Culture shown by heavy dashed lines. Areas to be transferred shown by // // // //.




Frank C. Hulse
 FRANK C. HULSE # 722
 State Water Rights Surveyor

NOTARY STATEMENT



On this 24 day of January, 1996, Frank C. Hulse appeared before me, a Notary Public, and acknowledged to me that he did execute the above instrument.

NOTARY PUBLIC: *Alyson Hammond*

My commission expires: Aug 28, 1999

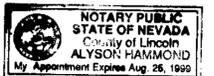

BASIS OF BEARING:
 NW CORNER OF SECTION 17 TO
 W 1/4 CORNER OF SECTION 8
 N0°11'17"E - 2669.90 FEET
 OF RECORD - LINCOLN COUNTY
 PLAT A PAGE 277

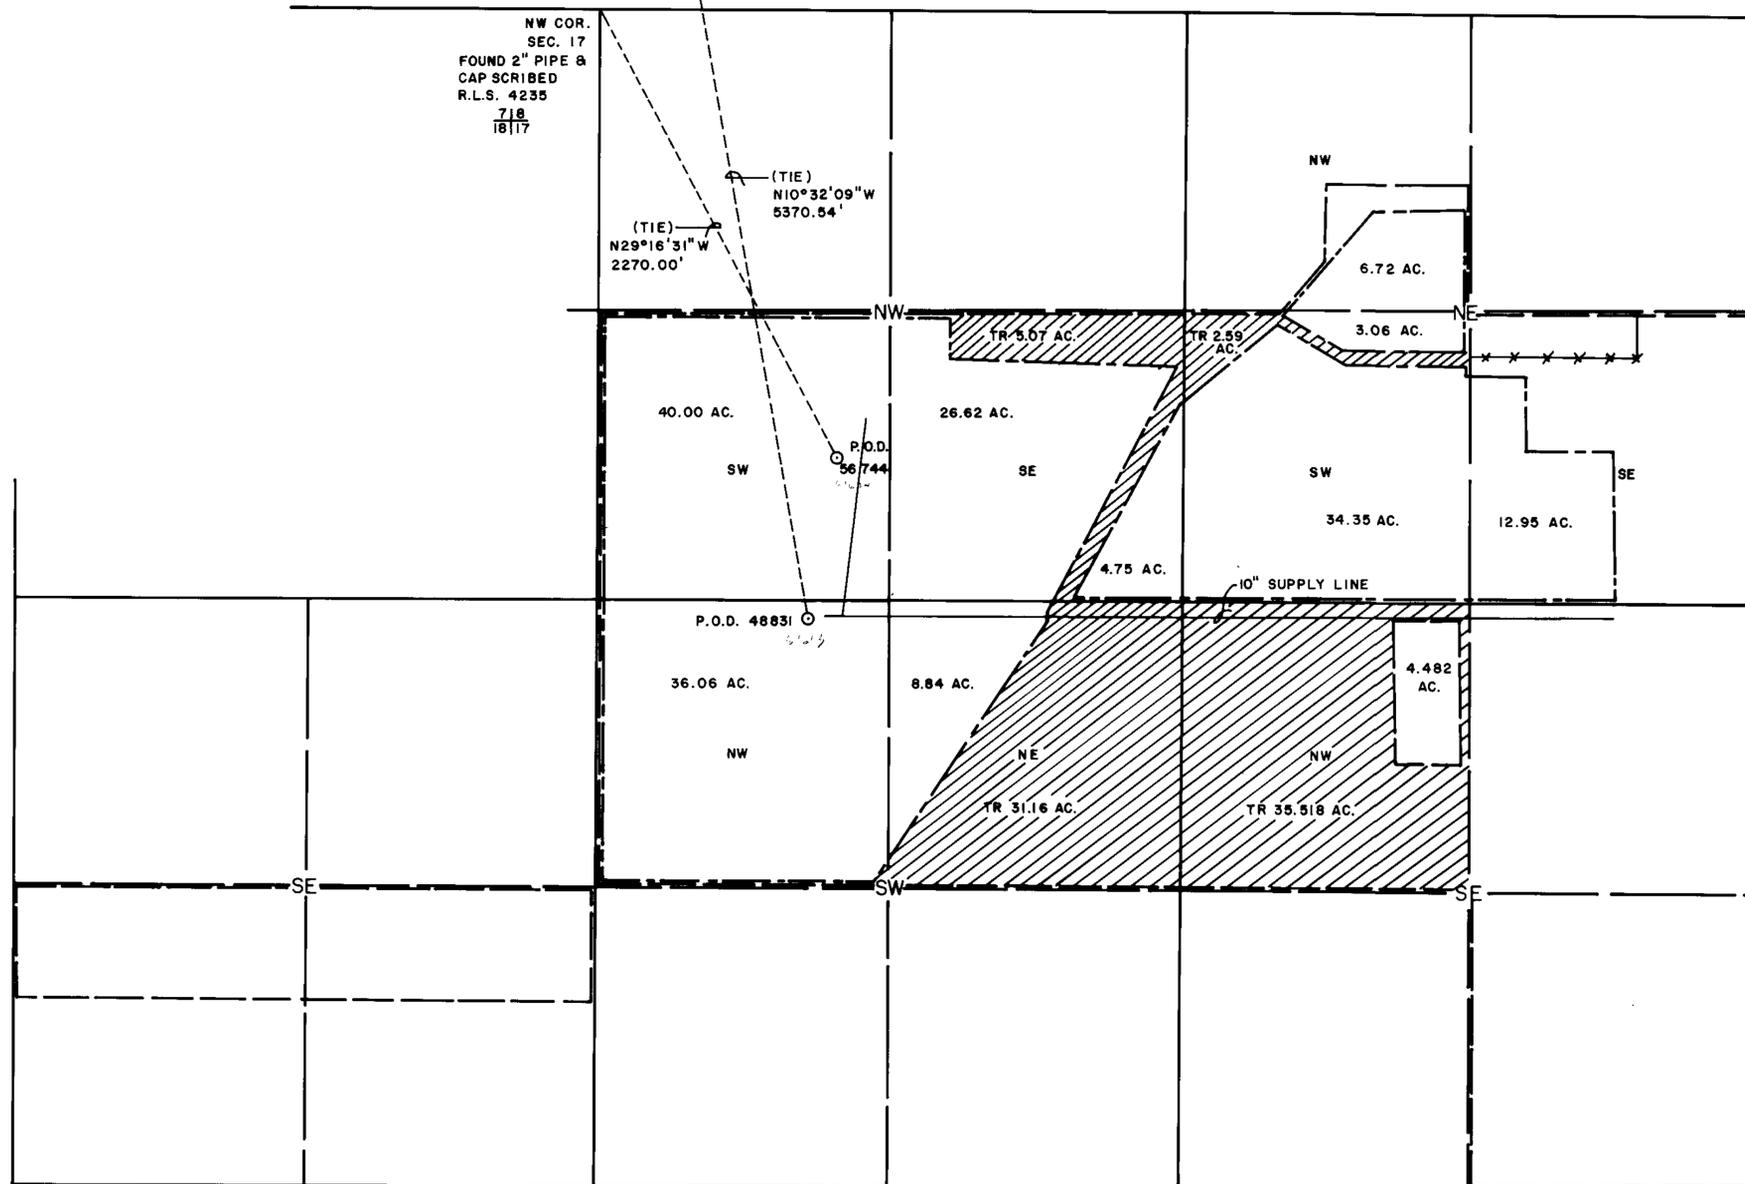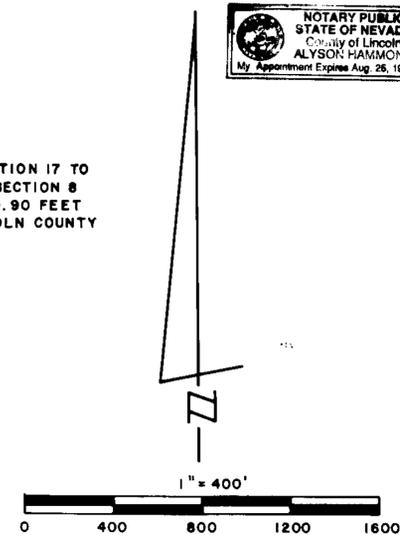

CHANGE APPLICATIONS: 61612
 61613
 61614

APPLICANT:
 JOHN M. OR MARGARET A. WADSWORTH
 BOX 256
 PANACA, NEVADA 89042

STATE ENGINEER'S USE 61612-61614



MAP TO ACCOMPANY APPLICATION TO
 CHANGE THE PLACE OF USE OF A
 PORTION OF PERMITS 48830, 48831
 AND 56744 BY JOHN M. OR
 MARGARET A. WADSWORTH FROM AN
 UNDERGROUND SOURCE.

FRANK C. HULSE/s.f. JAN. 1996

61614 61613 61612