


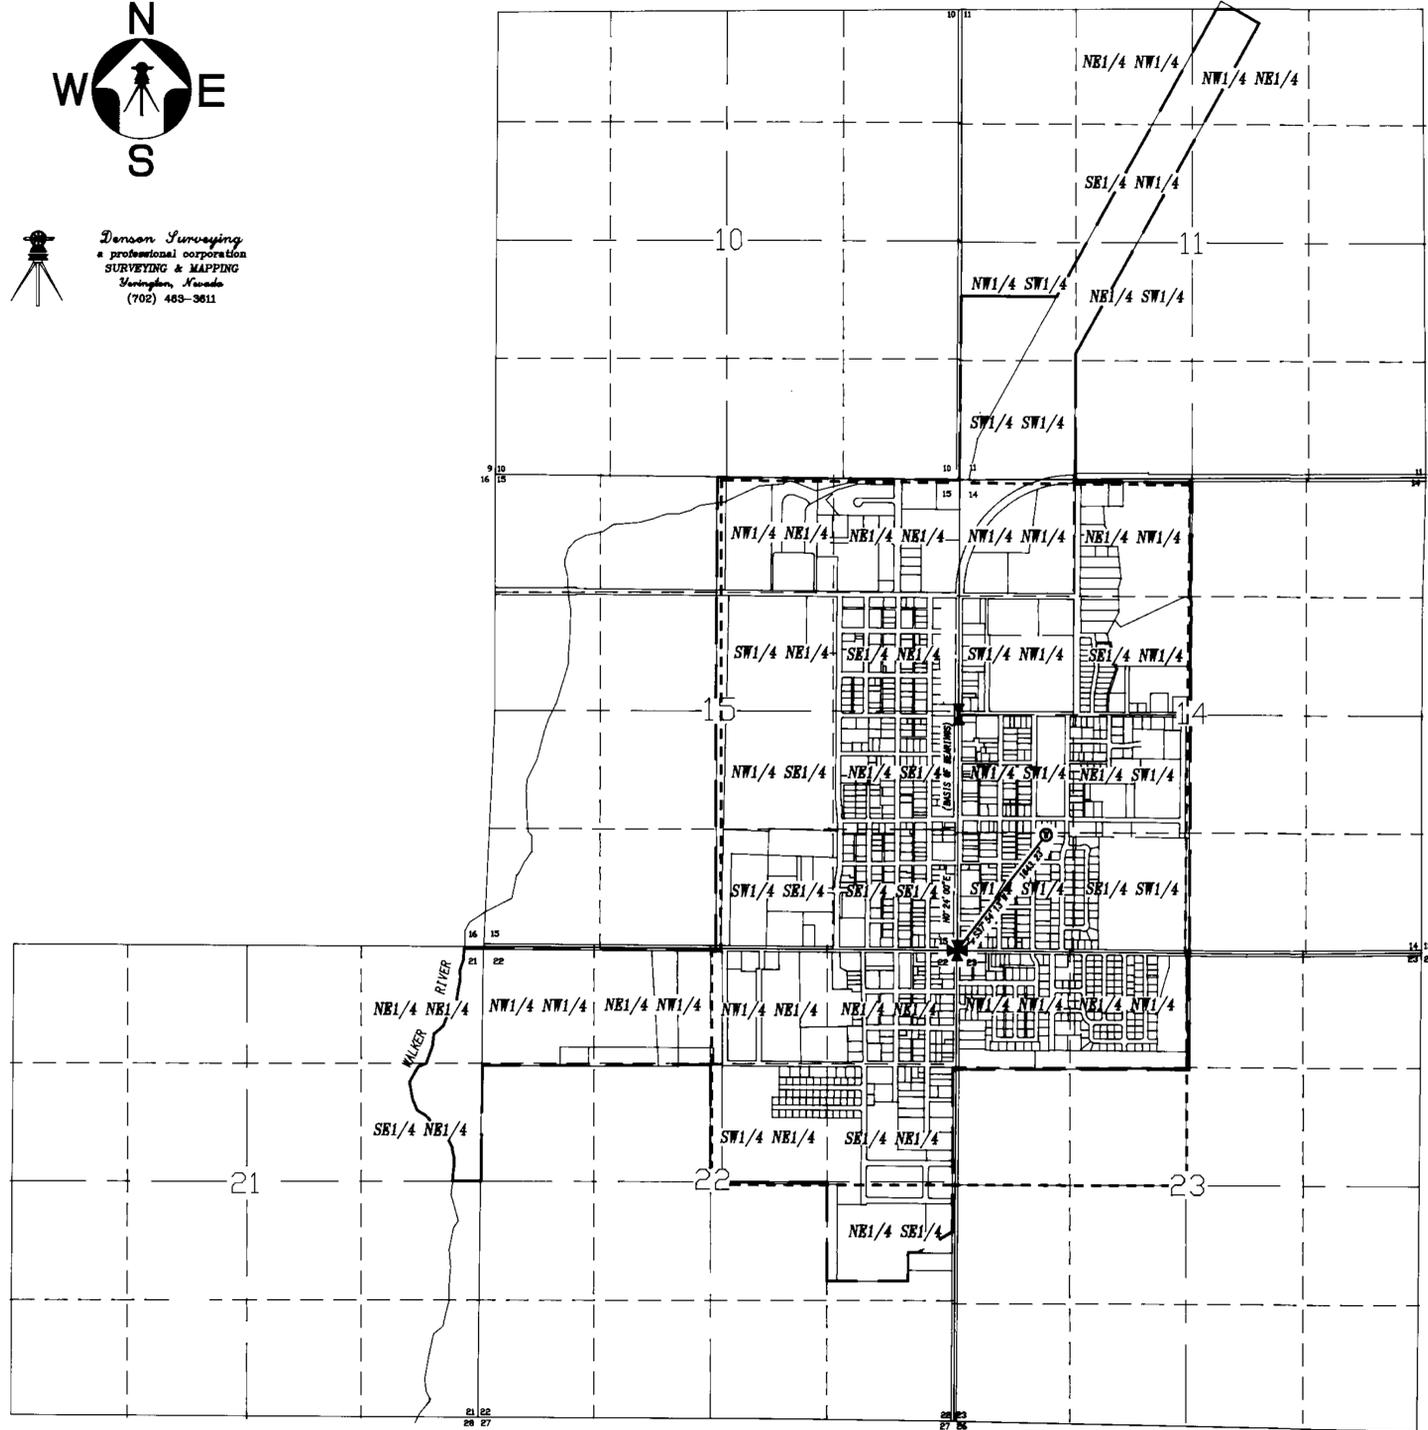

Denson Surveying
a professional corporation
SURVEYING & MAPPING
Yerington, Nevada
(702) 469-3611

TOWNSHIP 13 NORTH RANGE 25 EAST MOUNT DIABLO MERIDIAN



STATE OF NEVADA)
COUNTY OF LYON) SS


I, Rick P. Christian, being first duly sworn, do depose and say that this map has been correctly drawn to the designated scale from field notes of a survey made under my direction on September 26, 1995, that it truly and correctly represents the extent and location of proposed works to change the place of use of waters heretofore appropriated under Permit #24692 for Municipal purposes by the City of Yerington, from an underground source in Lyon County.



Rick P. Christian
Water Right Surveyor #993

Subscribed and sworn to before me this 3rd day
of October, 1995.

Charlotte King
NOTARY PUBLIC

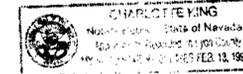

BASIS OF BEARINGS

The bearings of this survey are based on the East line of the SE1/4 of Section 15 (centerline of main street) as shown on R/S file #174720, Lyon County Records as bearing N0°24'00"E.

LEGEND

- ✱ SECTION CORNER, BRASS CAP IN WELL
PER R/S #174720
- ✱ QUARTER CORNER, BRASS CAP IN WELL
PER R/S #174720
- - - EXISTING PLACE OF USE
- PROPOSED PLACE OF USE
- ⊙ EXISTING WELL



SCALE: 1 INCH = 1,000 FEET

JOB # 250118C-70

STATE ENGINEER'S USE

61632
FILED
OCT 10 1995
STATE ENGINEER'S OFFICE

MAP TO ACCOMPANY APPLICATION TO CHANGE THE
PLACE OF USE OF UNDERGROUND WATERS
HERETOFOR APPROPRIATED UNDER
PERMIT #24692 FOR MUNICIPAL
PURPOSES BY THE

CITY OF YERINGTON

IN LYON COUNTY, NEVADA

95-105C

RECORDED
OCT 20 1995
61130000

61632