



WATER TO BE TRANSFERRED UNDER THE ORR DITCH DECREE

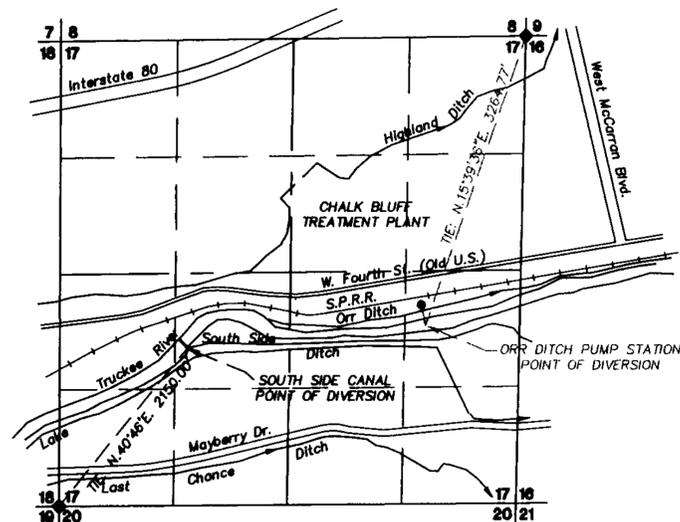

BASIS OF BEARINGS:
TIES TO THE POINTS OF DIVERSION ARE DEPICTED AS INDICATED WITHIN THE ORR DITCH DECREE.



SOUTH SIDE CANAL POINT OF DIVERSION
T.19 N., R.19 E., M.D.B. & M.

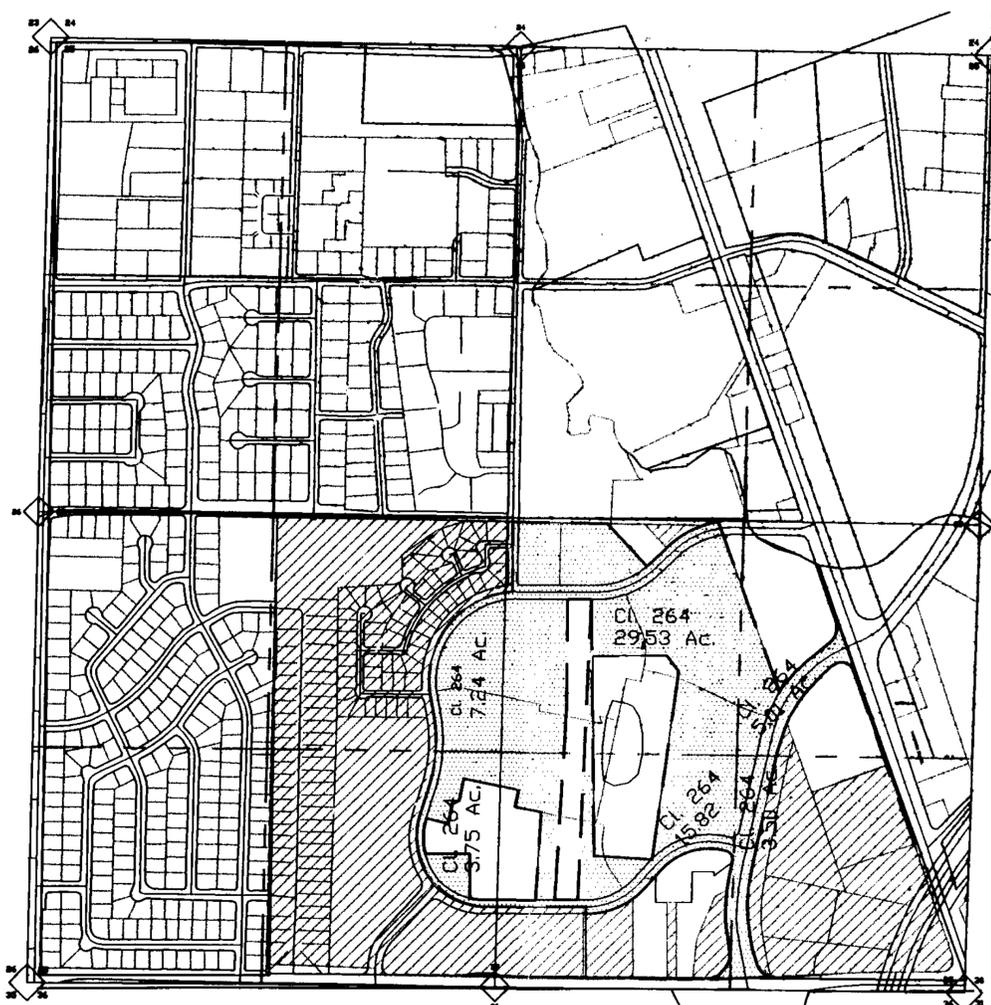

STATE OF NEVADA
COUNTY OF WASHOE S.S.

I, WILLIAM K. JEWETT, BEING DULY SWORN, DEPOSE AND SAY THAT THIS MAP CONSISTING OF ONE SHEET, HAS BEEN CORRECTLY DRAWN TO THE DESIGNATED SCALE, FROM DATA AVAILABLE IN THE OFFICE SIERRA PACIFIC POWER COMPANY, LOCATED AT REMO, NEVADA, THAT IT TRULY REPRESENTS THE PROPOSED CHANGES IN THE POINT OF DIVERSION, PLACE AND MANNER OF USE OF THE WATERS OF THE TRUCKEE RIVER, IN WASHOE COUNTY, NEVADA, BY SIERRA PACIFIC POWER COMPANY.

William K. Jewett
WILLIAM K. JEWETT
STATE WATER RIGHTS SERVICE DIVISION NO. 708



ON October 18, 1995 PERSONALLY APPEARED BEFORE ME, A NOTARY PUBLIC, William K. Jewett WHO ACKNOWLEDGED THAT HE EXECUTED THE WITHIN INSTRUMENT.

Deborah G. Sotero
NOTARY PUBLIC



PLACE OF USE AFTER TRANSFER

THE CERTIFIED WATER SERVICE AREA OF SIERRA PACIFIC POWER COMPANY AS DESIGNATED BY THE NEVADA PUBLIC SERVICE COMMISSION AND WHICH MAY BE AMENDED FROM TIME TO TIME.

POINT OF DIVERSION AFTER TRANSFER

EXISTING SIERRA PACIFIC POWER COMPANY POINTS OF DIVERSION AS DESCRIBED IN PERMIT 58882, AND SHOWN ON THE SUPPORTING MAP ACCOMPANYING SAID APPLICATION ON FILE WITH THE STATE ENGINEERS OFFICE.

LEGEND

- 435 CLAIM BOUNDARY AS INDICATED WITHIN THE ORR DITCH DECREE
- EXISTING PLACE OF USE/PORTION OF AN O.D.D. CLAIM TO BE TRANSFERRED UNDER THIS APPLICATION
- PORTION OF A CLAIM PREVIOUSLY TRANSFERRED UNDER A PRIOR APPLICATION
- AN ENTIRE CLAIM PREVIOUSLY TRANSFERRED UNDER PRIOR APPLICATIONS
- d PORTION OF A CLAIM THAT IS DRY

SCALE: 1" = 500', OR AS NOTED
0 250 500 1000 1500 2000

ORR DITCH DECREE CLAIM TRANSFER TABLE

O.D.D. CLAIM	SEC.	TWP.	RNG.	DIVIS.	TOTAL ACRES	AVAIL. A.F.	PREV. ACRES	TRANS. A.F.	NEW TRANSFER ACRES	A.F.	BAL. ACRES	REMAINING A.F.
264	25	19N.	19E.	NE 1/4 SW 1/4	40.00	170.00	31.00	131.73	7.24	30.75	1.76	7.52
264	25	19N.	19E.	SE 1/4 SW 1/4	39.00	165.75	28.70	121.98	3.75	15.94	6.55	27.83
264	25	19N.	19E.	NW 1/4 SE 1/4	37.50	159.38	0.39	1.65	29.53	125.50	7.58	32.23
264	25	19N.	19E.	SW 1/4 SE 1/4	37.50	159.38	8.28	35.20	15.82	67.24	13.40	56.95
264	25	19N.	19E.	NE 1/4 SE 1/4	20.70	87.98	1.89	8.04	5.01	21.29	13.80	58.65
264	25	19N.	19E.	SE 1/4 SE 1/4	33.00	140.25	24.57	104.40	3.50	14.88	4.93	20.98

STATE ENGINEER'S USE

FILED
OCT 20 1995
STATE ENGINEER'S OFFICE

MAP TO ACCOMPANY APPLICATION TO CHANGE POINT OF DIVERSION, PLACE AND MANNER OF USE, FROM IRRIGATION TO MUNICIPAL AND DOMESTIC USE BY SIERRA PACIFIC POWER COMPANY FOR THE WATERS OF THE TRUCKEE RIVER IN WASHOE COUNTY, NEVADA

Water Resources
Sierra Pacific
POWER COMPANY

DATE: 10/02/1995
DRAWN: WKJ
CHECKED: