

NOTES

1. SECTIONS 37 THROUGH 39 AS SHOWN ON THIS MAP ARE BASED UPON THAT MAP ENTITLED "DEPENDENT AND INDEPENDENT RESURVEYS AND SURVEY TOWNSHIP 31 NORTH, RANGE 33 EAST, M.D.B. & M." PREPARED BY B.L.M., DATED JULY 26TH, 1985.

2. FOR PROPOSED PLACE OF USE REFER TO THAT MAP ENTITLED "MAP TO ACCOMPANY APPLICATION TO CHANGE THE POINT OF DIVERSION AND PLACE OF USE OF A PORTION OF PERMIT NUMBER 57097, FOR MINING, MILLING & DOMESTIC BY PEGASUS GOLD CORPORATION" ON FILE WITH THE NEVADA STATE ENGINEER'S OFFICE.

BASIS OF BEARINGS

THE BASIS OF BEARINGS FOR THIS MAP IS THE SOUTH LINE OF THE SOUTHWEST ON QUARTER OF SECTION 3, T.31N., R.33E., M.D.B. & M., TAKEN AS SOUTH 89°35' EAST, AS SHOWN ON THE B.L.M. DEPENDENT AND INDEPENDENT RESURVEYS AND SURVEY OF T.31N., R. 33E., M.D.B. & M. DATED JULY 26, 1985. WASHOE COUNTY, NEVADA.

STATE OF NEVADA S.S.  
COUNTY OF WASHOE

I, MICHAEL J. MILLER, BEING DULY SWORN, DEPOSE AND SAY THAT THIS MAP CONSISTING OF 1 SHEET, HAS BEEN CORRECTLY DRAWN TO THE DESIGNATED SCALE, FROM THE FIELD NOTES OF A SURVEY MADE BY ME OR UNDER MY SUPERVISION AND DIRECTION, BETWEEN THE 26TH DAY OF JUNE, 1995 AND THE 27TH DAY OF JUNE, 1995. THAT IT TRULY AND CORRECTLY REPRESENTS THE PROPOSED LOCATION AND EXTENT OF THE WORKS USED TO DIVERT WATER FROM THE AN UNDERGROUND SOURCE, IN PERSHING COUNTY, NEVADA, BY PEGASUS GOLD CORPORATION FOR MINING PURPOSES. THAT THE PROPOSED POINT OF DIVERSION AND RETURN, THE LOCATION OF THE MINE, THE APPROXIMATE SIZE AND CAPACITY OF THE DIVERTING CHANNEL (OR CONDUIT) AND THE LOCATION AND NAMES OF ALL OTHER WORKS OR STREAMS WHICH ARE CROSSED BY OR CONNECTED WITH SAID WORKS, ARE FULLY AND CORRECTLY DESIGNATED HEREON.

*Michael J. Miller*  
MICHAEL J. MILLER  
STATE WATER RIGHT SURVEYOR NO. 724





SUBSCRIBED AND SWORN TO BEFORE ME, THIS 26TH DAY OF OCTOBER, 1995.

*Beatrice K. Jones*  
BEATRICE K. JONES  
Notary Public - State of Nevada  
Appointment Recorded in Washoe County  
MY APPOINTMENT EXPIRES JULY 15, 1998  
NOTARY PUBLIC



NOTARY PUBLIC IN AND FOR WASHOE COUNTY, NEVADA  
MY COMMISSION EXPIRES July 15, 1998.

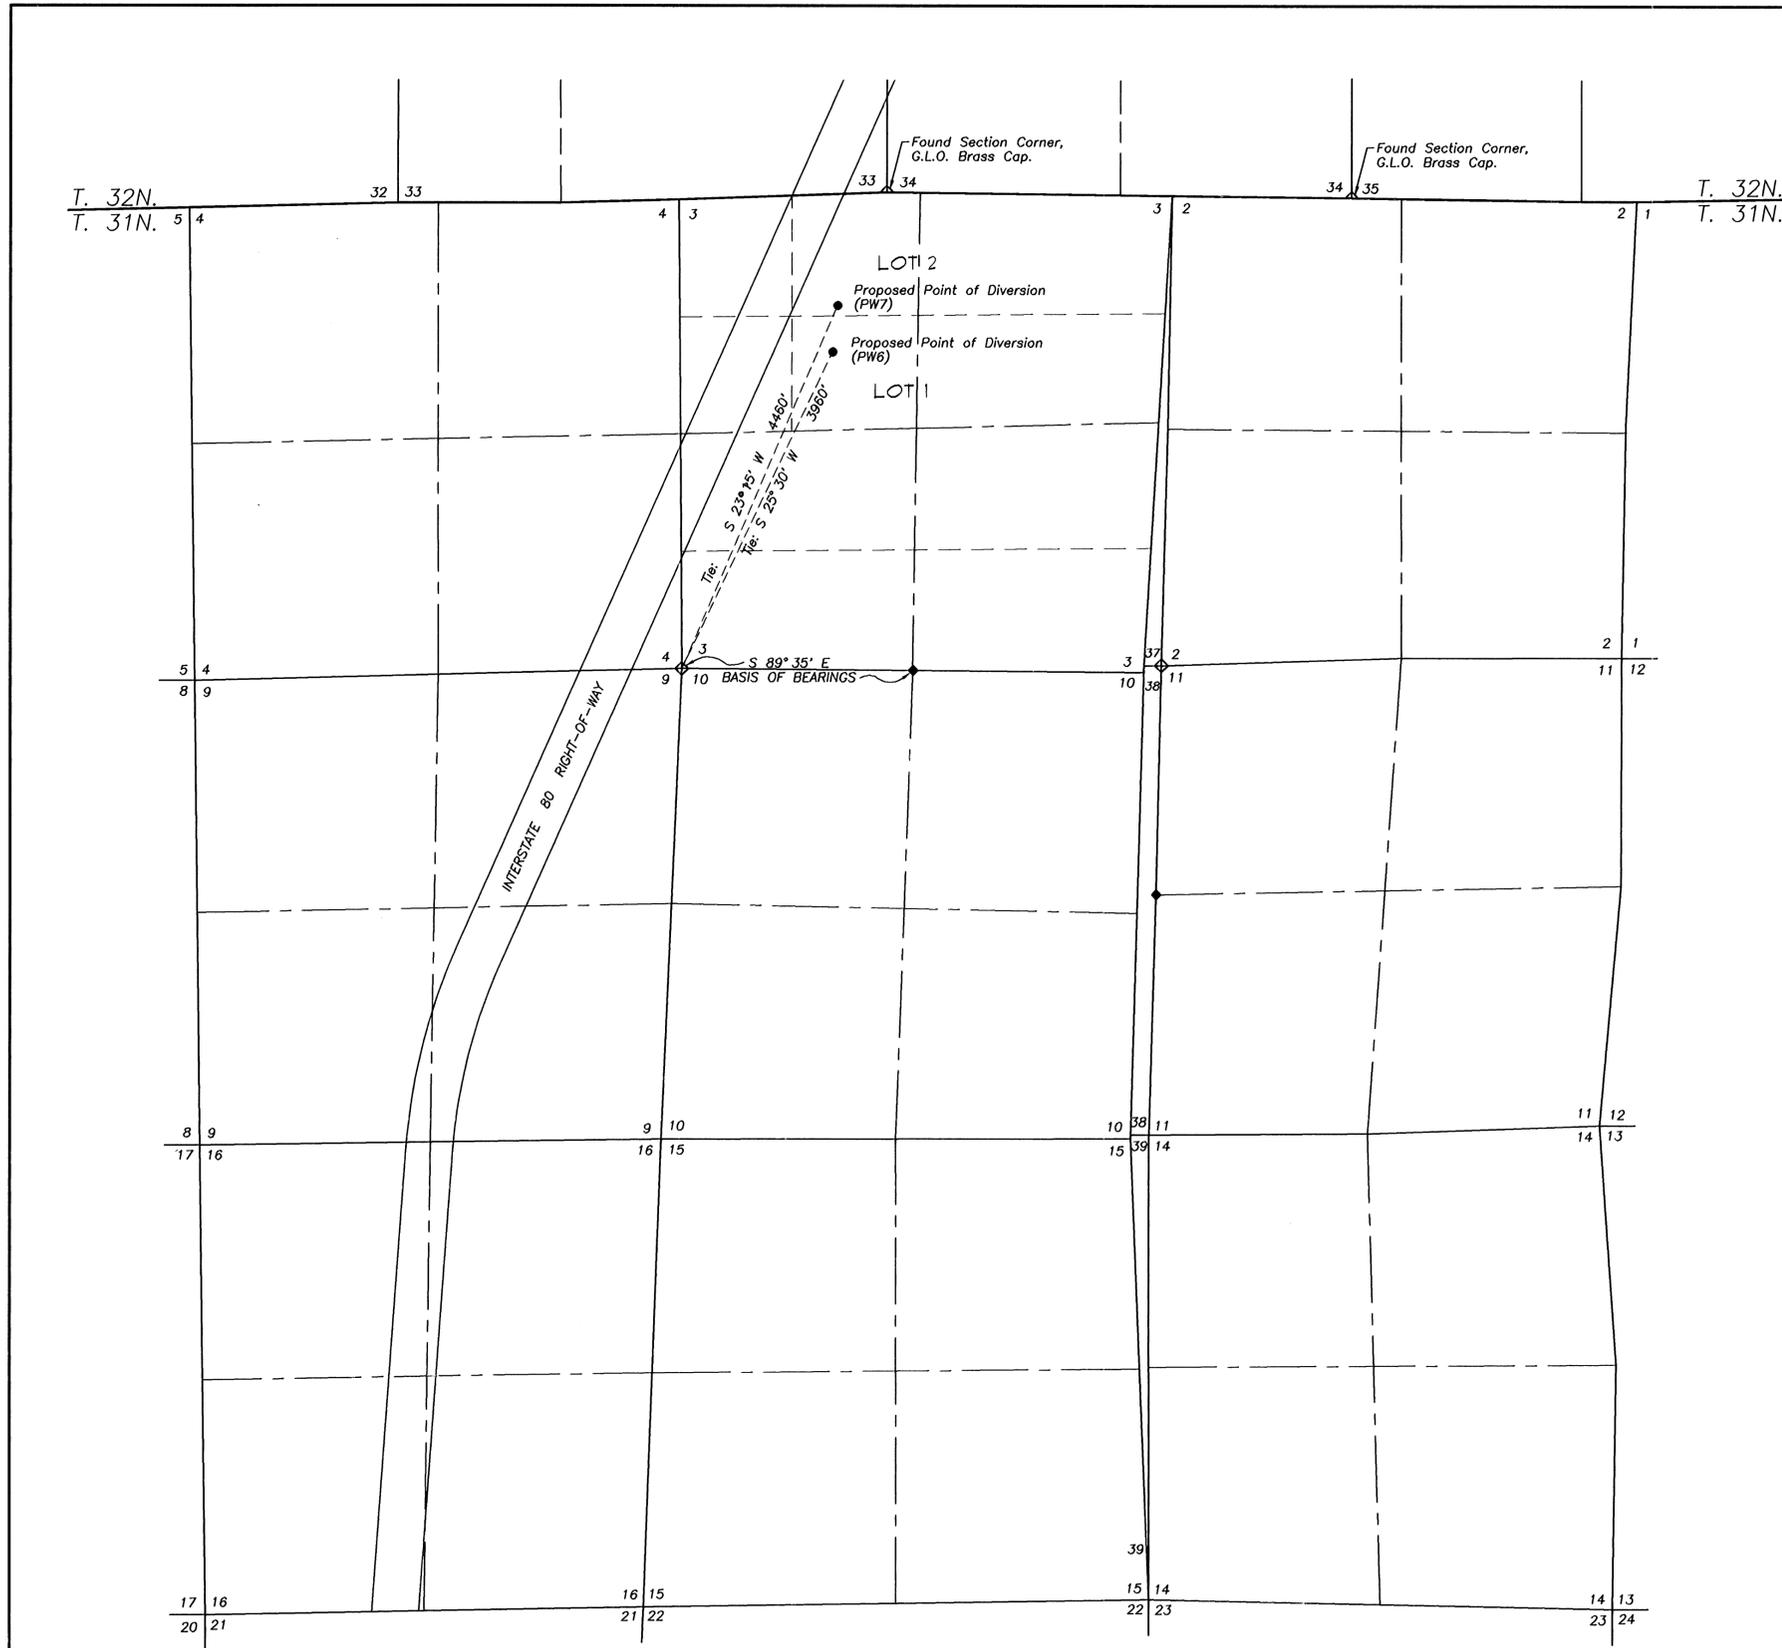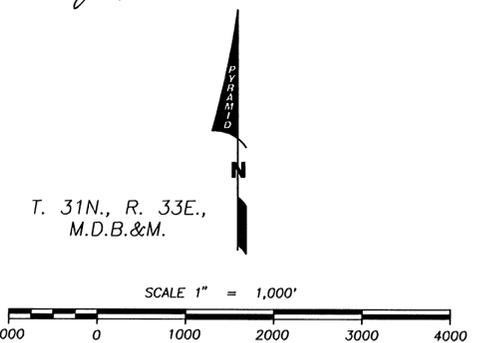

LEGEND

- ◇ Indicates a found section corner, an aluminum pipe with a B.L.M. brass cap, unless otherwise noted.
- ◆ Indicates a found 1/4 section corner, an aluminum pipe with a B.L.M. brass cap, unless otherwise noted.

**PYRAMID Engineers & Land Surveyors, Inc.**  
330 Crampton St.  
Reno, Nevada 89502

STATE ENGINEER'S USE

SEE MAP FOR CHANGE APP. NO. 61203, NOT 57097 FOR P.O.U.

**FILED**  
OCT 26 1995  
STATE ENGINEER'S OFFICE

MAP TO ACCOMPANY APPLICATION TO APPROPRIATE WATER  
FOR MINING, MILLING & DOMESTIC USES BY PEGASUS GOLD CORPORATION  
FROM UNDERGROUND SOURCES IN PERSHING COUNTY, NEVADA