

STATE OF NEVADA  
COUNTY OF HUMBOLDT

I, JOHN H. MILTON III, being first duly sworn, depose and say that this map, consisting of one sheet, numbered from 1 to 1, inclusive, has been correctly drawn to the designated scale from field notes of a survey made by me, or under my supervision and direction, between the 7th day of September, and the 8th day of September, 1995; that it truly and correctly represents the proposed location and extent of the works used to divert water from underground in Humboldt County, Nevada by DALE ASLETT SAND & GRAVEL INC., for mining, milling and domestic purposes. That the proposed point of diversion and return, the location of the mine, and approximate size of the diverting channel or conduit, and the location and names of all other works or streams which are crossed by or connected with said works, are fully and correctly designated hereon.




State of Nevada, Notary Public, No. 573

Subscribed and sworn to before me this 13<sup>th</sup> day of September, 1995.

*Doris A. Twichell*

DORIS A. TWICHELL  
Notary Public in and for Humboldt County, State of Nevada.  
My commission expires on May 28th, 1997.

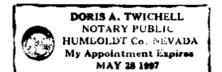

NOTES:



- ◊ Indicates a found section corner, an iron pipe with a B.L.M. brass cap, unless otherwise noted.
- Indicates a found 1/4 section corner, an iron pipe with a B.L.M. brass cap, unless otherwise noted.

Basis of Bearings was taken from the B.L.M. Dependent Resurvey Plat of T.36N., R.37E., M.D.B. & M., dated May 3rd, 1989. The line between the NE corner and the East 1/4 corner of Section 28, T.36N., R.37E., M.D.B. & M. was assumed to be North.

SCALE 1" = 500'



SECTION 28, T.36N., R.37E., M.D.B. & M.

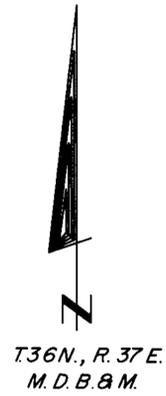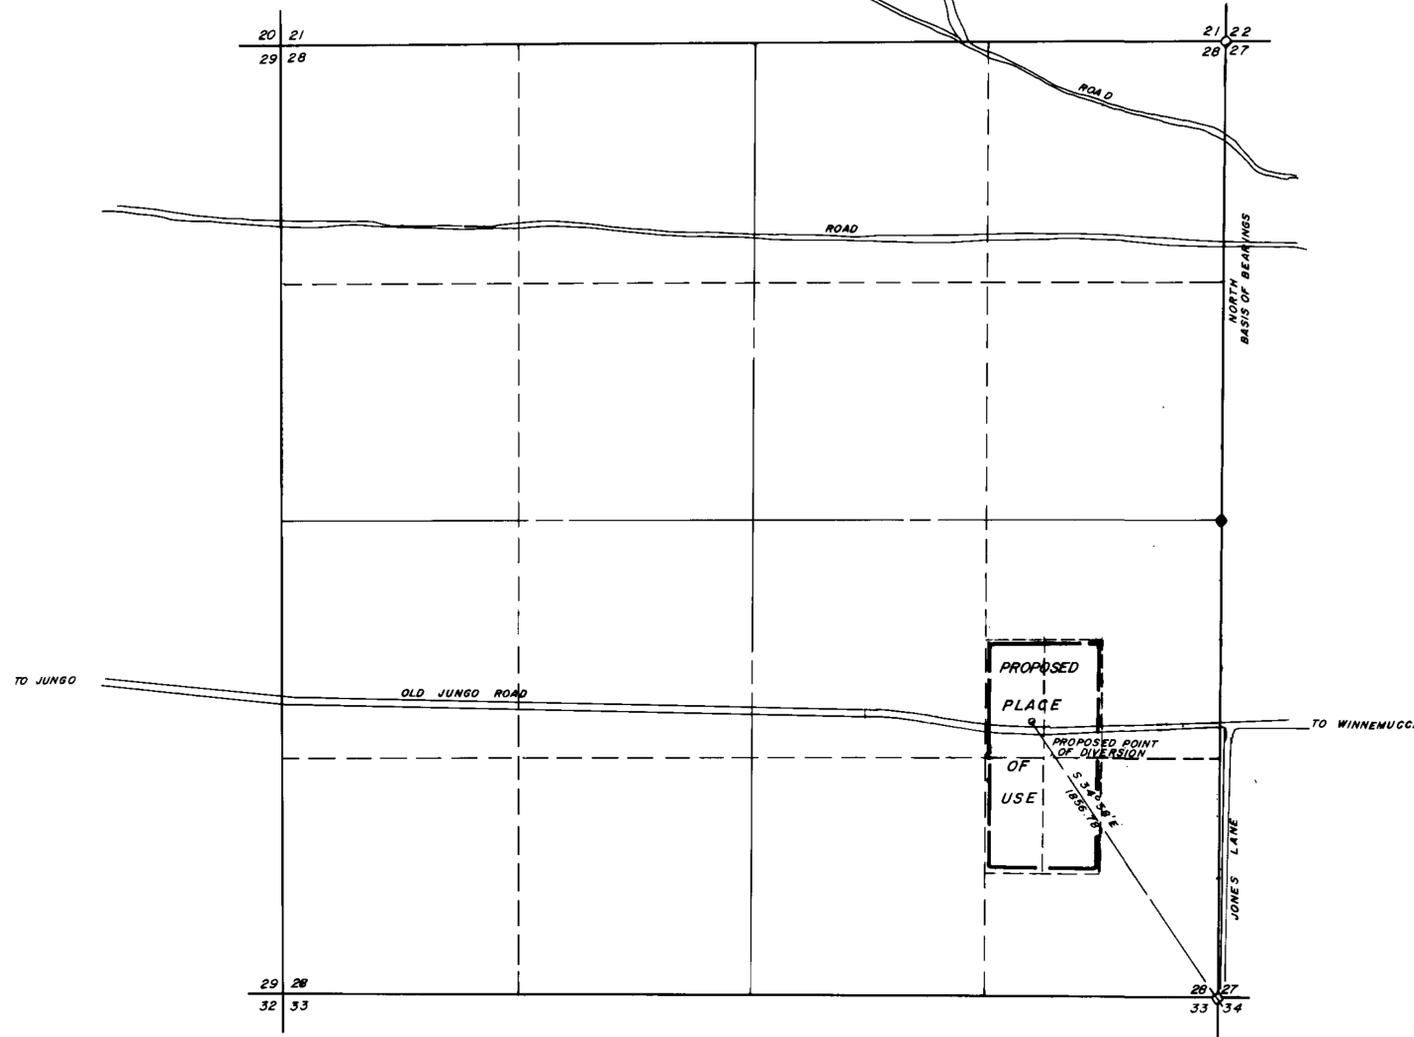

STATE ENGINEER'S USE

FILED  
NOV 01 1995  
STATE ENGINEER'S OFFICE

MAP TO ACCOMPANY APPLICATION  
TO APPROPRIATE WATER  
BY DALE ASLETT  
SAND & GRAVEL INC.  
FROM UNDERGROUND FOR MINING,  
MILLING & DOMESTIC PURPOSES  
In Humboldt County, Nevada

Desert Mountain Surveying  
Land and Water Right Surveyors  
146 West Second Street  
WINNEMUCCA, NEVADA 89445 (702) 623-4414