


CULTURAL MAP IN SUPPORT OF PROOF OF BENEFICIAL USE
PERMIT 61692-81

LEGEND:

- 40.0 ACRES NUMBER OF IRRIGATED ACRES WITHIN THIS 40± ACRE QUARTER QUARTER SECTION
- ① 7.25 ACRE IRRIGATED HOLE NUMBER WITH AMOUNT OF IRRIGATED LAND
- 8.21 ACRE ASSESSOR'S PARCEL ACREAGE FOR HOLE
- ◆ SECTION CORNER
- ASSESSOR'S PARCEL BOUNDARY
- SECTION/QUARTER SECTION LINE
- ARBITRARY LINE DIVIDING HOLES
- ORIGINAL PLACE OF USE BOUNDARY (MAP FILED UNDER 47708 S-2)
- PLACE OF USE IRRIGATED LAND
- LAKE/WATER AREA

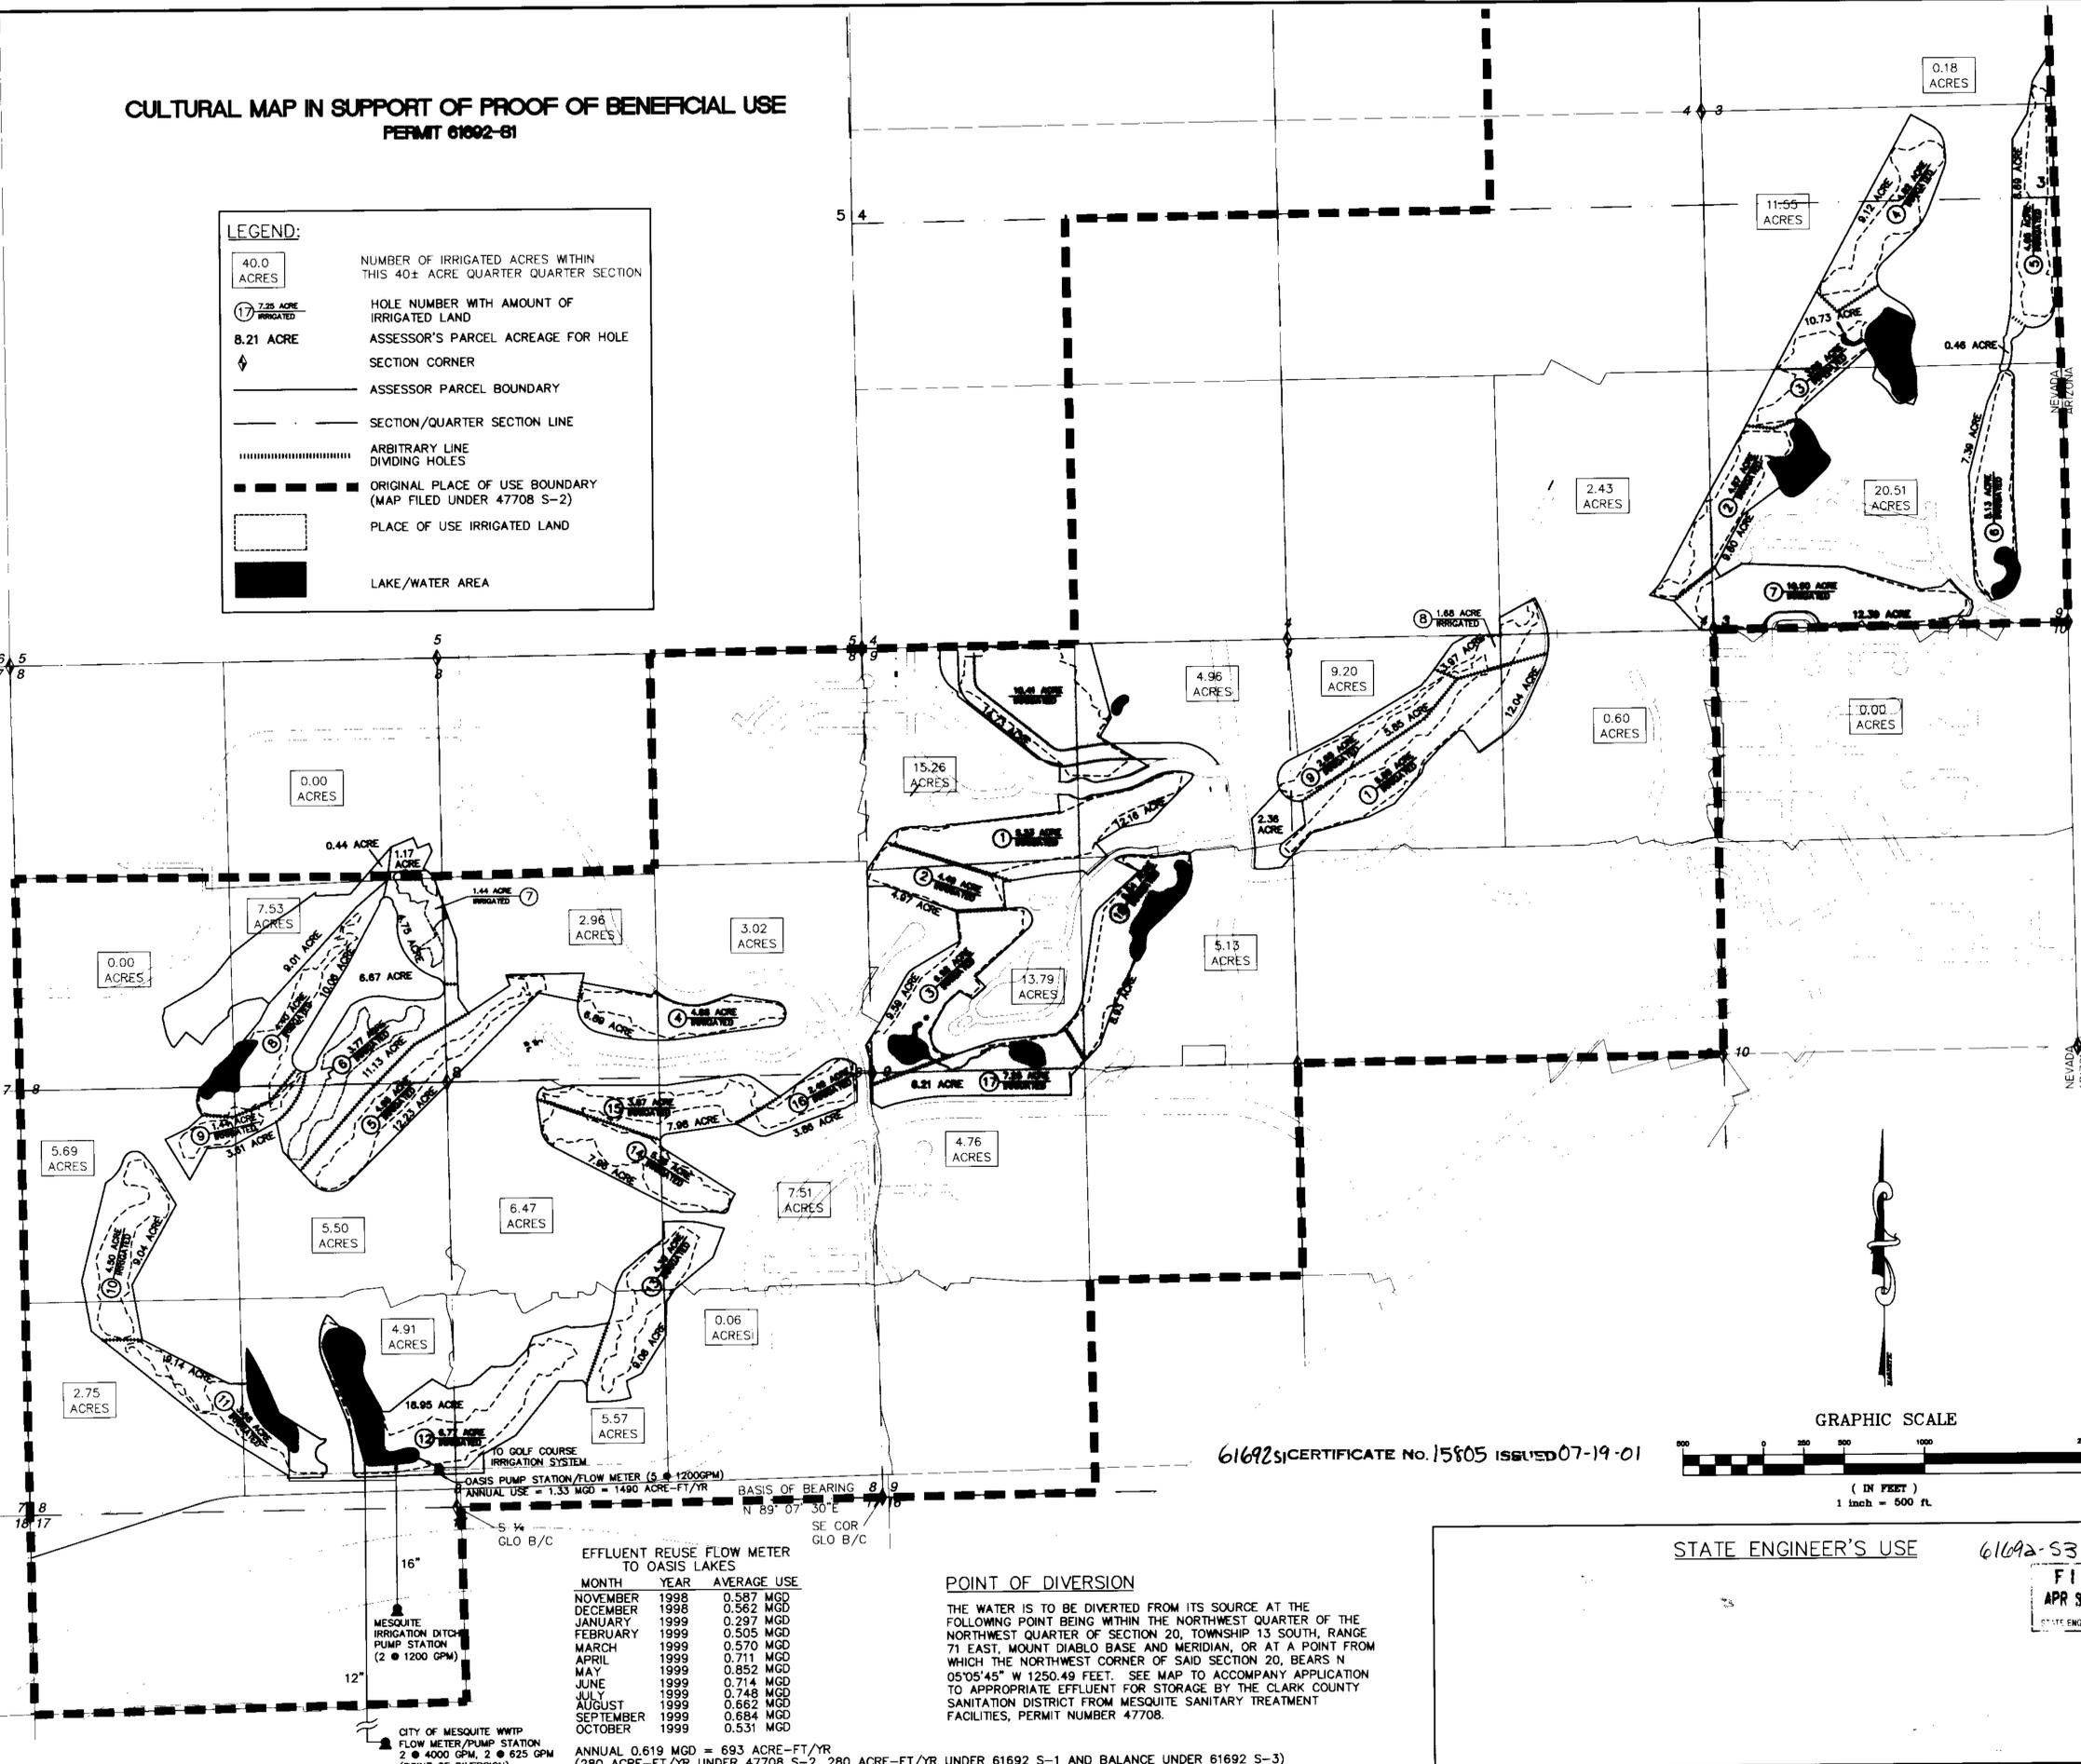

CULTURAL MAP TABULATION

SECTION	SUBDIVISION	TOWNSHIP	RANGE	CULTIVATED ACREAGE	DESCRIPTION OF CULTURE	DATE OF FIRST USE
3	SW¼ SW¼	13 S	71 E	20.51	GRASS	1996
3	NW¼ SW¼	13 S	71 E	11.55	GRASS	1996
3	SW¼ NW¼	13 S	71 E	0.18	GRASS	1996
4	SE¼ SE¼	13 S	71 E	2.43	GRASS	1996
9	NE¼ NE¼	13 S	71 E	0.60	GRASS	1996
9	NW¼ NE¼	13 S	71 E	9.20	GRASS	1996
9	NW¼ SW¼	13 S	71 E	4.76	GRASS	1995
9	NE¼ NW¼	13 S	71 E	4.96	GRASS	1995
9	SE¼ NW¼	13 S	71 E	5.13	GRASS	1995
9	SW¼ NW¼	13 S	71 E	13.79	GRASS	1995
9	NW¼ NW¼	13 S	71 E	15.26	GRASS	1995
8	SE¼ NE¼	13 S	71 E	3.02	GRASS	1995
8	SW¼ NE¼	13 S	71 E	2.96	GRASS	1995
8	NE¼ SE¼	13 S	71 E	7.51	GRASS	1995
8	SE¼ SE¼	13 S	71 E	0.06	GRASS	1995
8	SW¼ SE¼	13 S	71 E	5.57	GRASS	1995
8	NW¼ SE¼	13 S	71 E	6.47	GRASS	1995
8	NE¼ SW¼	13 S	71 E	5.50	GRASS	1995
8	SE¼ SW¼	13 S	71 E	4.91	GRASS	1995
8	SW¼ SW¼	13 S	71 E	2.75	GRASS	1995
8	NW¼ SW¼	13 S	71 E	5.69	GRASS	1995
8	SE¼ NW¼	13 S	71 E	7.53	GRASS	1995

TOTAL IRRIGATED ACREAGE = 140.34 ACRES
 TOTAL GOLF COURSE ACREAGE = 259.70 ACRES
 TOTAL LAKE AREA = 15.86 ACRES

AFFIDAVIT

STATE OF NEVADA }
 COUNTY OF CLARK } SS. _____

I, DONALD A. HASELHOFF, BEING FIRST DULY SWORN, DEPOSE AND SAY THAT THIS MAP, CONSISTING OF ONE SHEET, NUMBERED FROM 1, INCLUSIVE, HAS BEEN CORRECTLY DRAWN TO THE DESIGNATED SCALE FROM RECORDS OF SURVEY AND IRRIGATED ACREAGE MAPS REVIEWED BY ME OR UNDER MY SUPERVISION AND DIRECTION, BETWEEN THE 1ST DAY OF DECEMBER 2000 AND THE 5TH DAY OF JANUARY 2001.

THAT IT TRULY AND CORRECTLY REPRESENTS PROOF OF BENEFICIAL USE FOR IRRIGATION PURPOSES IN CLARK COUNTY, NEVADA, BY THE OASIS GOLF CLUB FROM THE CITY OF MESQUITE SANITATION DEPARTMENT TREATMENT FACILITIES UNDER PERMIT NUMBER 61692 S-1, THAT THE POINT OF DIVERSION, THE LOCATION, SIZE OF THE DIVERTING CHANNEL OR OTHER CONDUIT, LOCATION AND DESCRIPTION OF ALL MEASURING DEVICES, THE LOCATION AND EXTENT OF LANDS OWNED OR CONTROLLED BY THE APPLICANT UNDER WHICH WATER APPLIED FOR UNDER PERMIT NO. 61692 S-1 IS USED, TOGETHER WITH THE AREA AND KIND OF CULTURE IN EACH 40-ACRE SUBDIVISION, AND THE LOCATION AND NAMES OF ALL OTHER WORKS OR STREAMS WHICH ARE CROSSED BY OR CONNECTED WITH SAID WORKS ARE FULLY AND CORRECTLY DESIGNATED THEREON.


THE PROPOSED LOCATION AND EXTENT OF THE BENEFICIAL USE FOR IRRIGATION PURPOSES IN CLARK COUNTY, NEVADA, AND THE BOUNDARY, AREA, AND KIND OF CULTURE OF LANDS IRRIGATED ARE CORRECTLY SHOWN HEREON.



 DONALD A. HASELHOFF, P.E.
 STATE WATER RIGHT SURVEYOR
 CERTIFICATE B31

SUBSCRIBED AND SWORN TO BEFORE ME
 THIS 11th DAY OF April, 2001.

 NOTARY PUBLIC IN AND FOR CLARK COUNTY, NEVADA.
 MY COMMISSION EXPIRES June 6, 2004.

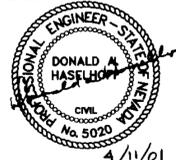

BASIS OF BEARINGS
 THE SECTION LINE BETWEEN THE SOUTH QUARTER CORNER AND THE SOUTHEAST CORNER OF SECTION 8, TOWNSHIP 13 SOUTH, RANGE 71 EAST, MOUNT DIABLO BASE AND MERIDIAN (N 89°07'30" E) RECORDED ON THE MAP OF DIVISION IN TO LARGE PARCELS, FILE 01, PAGE 87 OF MISCELLANEOUS MAPS IN THE OFFICIAL RECORDS OF CLARK COUNTY NEVADA.

REFERENCE DOCUMENTS


1. MAP OF DIVISION INTO LARGE PARCELS, FILE 01, PAGE 87.
2. MAP OF DIVISION INTO LARGE PARCELS, FILE 02, PAGE 21.
3. MAP FILED UNDER PERMIT 47708 S-2, JUNE 24, 1998.
4. GRASS IRRIGATION AREA FOR THE OASIS GOLF COURSE, AUGUST, 1995.
5. ASSESSOR PARCEL MAPS: 001-08-1 TO 8; 001-09-1 TO 5; 001-04-8; 001-03-3 AND 4

EFFLUENT REUSE FLOW METER TO OASIS LAKES

MONTH	YEAR	AVERAGE USE
NOVEMBER	1998	0.587 MGD
DECEMBER	1998	0.562 MGD
JANUARY	1999	0.297 MGD
FEBRUARY	1999	0.505 MGD
MARCH	1999	0.570 MGD
APRIL	1999	0.711 MGD
MAY	1999	0.852 MGD
JUNE	1999	0.714 MGD
JULY	1999	0.748 MGD
AUGUST	1999	0.662 MGD
SEPTEMBER	1999	0.684 MGD
OCTOBER	1999	0.531 MGD

POINT OF DIVERSION
 THE WATER IS TO BE DIVERTED FROM ITS SOURCE AT THE FOLLOWING POINT BEING WITHIN THE NORTHWEST QUARTER OF THE NORTHWEST QUARTER OF SECTION 20, TOWNSHIP 13 SOUTH, RANGE 71 EAST, MOUNT DIABLO BASE AND MERIDIAN, OR AT A POINT FROM WHICH THE NORTHWEST CORNER OF SAID SECTION 20, BEARS N 05°05'45" W 1250.49 FEET. SEE MAP TO ACCOMPANY APPLICATION TO APPROPRIATE EFFLUENT FOR STORAGE BY THE CLARK COUNTY SANITATION DISTRICT FROM MESQUITE SANITARY TREATMENT FACILITIES, PERMIT NUMBER 47708.

ANNUAL 0.619 MGD = 693 ACRE-FT/YR
 (280 ACRE-FT/YR UNDER 47708 S-2, 280 ACRE-FT/YR UNDER 61692 S-1 AND BALANCE UNDER 61692 S-3)

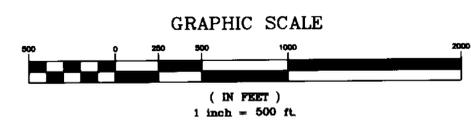

STATE ENGINEER'S USE
 61692-53
FILED
 APR 30 2001
 STATE ENGINEER'S OFFICE

MAP
 TO ACCOMPANY PROOF OF BENEFICIAL USE FOR IRRIGATION PURPOSES UNDER PERMIT NUMBER 61692 S-1 BY THE OASIS GOLF CLUB FROM THE CITY OF MESQUITE SANITATION DEPARTMENT TREATMENT FACILITIES IN CLARK COUNTY, NEVADA.