

PORTIONS OF SECTION 13, T.13S, R.70E., M.D.M. & PORTIONS OF SECTION 7 & 18, T.13S., R.71E., M.D.M. CLARK CO, NEVADA

AFFIDAVIT

STATE OF NEVADA }
COUNTY OF CLARK } SS

I, VICTOR R. CAMPBELL, BEING FIRST DULY SWORN AND DEPOSE AND SAY THAT THIS MAP, CONSISTING OF 1 SHEET, NUMBERED FROM 1 TO 1, INCLUSIVE, HAS BEEN CORRECTLY DRAWN TO THE DESIGNATED SCALE FROM FIELD NOTES OF A SURVEY MADE BY ME, OR UNDER MY SUPERVISION AND DIRECTION, BETWEEN MARCH 8, 1996 AND APRIL 20, 2010; THAT IT TRULY AND CORRECTLY REPRESENTS THE PROPOSED LOCATION AND EXTENT OF THE WORKS USED TO DIVERT WATER FROM THE CITY OF MESQUITE WASTE WATER TREATMENT FACILITIES IN CLARK COUNTY, STATE OF NEVADA, BY FALCON RIDGE INVESTMENTS, LLC, FOR RECREATION PURPOSES. THAT THE PROPOSED POINT OF DIVERSION, THE APPROXIMATE LOCATION AND SIZE OF THE DIVERTING CHANNEL OR OTHER CONDUIT, ALL RESERVOIRS OR BASINS, THE LOCATION AND NAMES OF ALL OTHER WORKS WHICH WILL CROSS OR CONNECT WITH THE PROPOSED WORKS, THE BOUNDARY OF ALL LANDS, SHOWING BY 40 ACRE SUBDIVISION AREAS PROPOSED TO BE SERVED ARE FULLY AND CORRECTLY DESIGNATED THEREON.



VICTOR R. CAMPBELL
P.L.S. NO. 11424
STATE WATER RIGHT SURVEYOR
CERTIFICATE NO. 1023

SUBSCRIBED AND SWORN TO BEFORE ME

THIS 13th DAY OF January, 2011

Neil Janner
NOTARY PUBLIC IN AND FOR CLARK COUNTY, STATE OF NEVADA.
Toni Tarnack

MY COMMISSION EXPIRES Aug. 1, 2011



POINT OF DIVERSION

THE WATER IS TO BE DIVERTED FROM ITS SOURCE AT THE FOLLOWING POINT BEING WITHIN THE NORTHWEST QUARTER OF THE NORTHWEST QUARTER OF SECTION 20, TOWNSHIP 13 SOUTH, RANGE 71 EAST, MOUNT DIABLO BASE AND MERIDIAN, OR AT A POINT FROM WHICH THE NORTHWEST CORNER OF SAID SECTION 20, BEARS N 05°05'54" W 1250.49 FEET. SEE MAP TO ACCOMPANY APPLICATION TO APPROPRIATE EFFLUENT FOR STORAGE BY THE CLARK COUNTY SANITATION DISTRICT FROM MESQUITE SANITARY TREATMENT FACILITIES, PERMIT NUMBER 47708.

BASIS OF BEARING

BASIS OF BEARING IS THE SECTION LINE BETWEEN THE SOUTHWEST CORNER OF SECTION 8 AND THE WEST QUARTER CORNER OF SECTION 8, TOWNSHIP 13 SOUTH, RANGE 71 EAST, MOUNT DIABLO BASE AND MERIDIAN AS RECORDED ON MAP OF DIVISION INTO LARGE PARCELS, FILE 01, PAGE 87 OF MISCELLANEOUS MAPS. (N00°53'27"W), AS RECORDED IN THE OFFICIAL RECORDS OF CLARK COUNTY, NEVADA.

LEGEND



- PIPELINE
- - - 1/16TH SECTION LINE
- QUARTER SECTION LINE
- CENTERLINE OF SECTION
- - - PROPOSED PLACE OF USE

- 12 7
13 8 SECTION CORNER
- MONUMENT
- SW SE 1/16TH SECTION LABEL
- ① FIELD DESIGNATOR—SEE TABULATION CHART (A-N CULTIVATED AREAS, O-X SURFACE WATER)
- AREA CULTIVATED UNDER THESE PROOFS
- SURFACE WATER (LAKES/PONDS)

CULTURAL MAP TABULATION

FIELD	SECTION	SUBDIVISION	TOWNSHIP	RANGE	CULTIVATED ACREAGE	SURFACE WATER	DESCRIPTION OF CULTURE
A	7	SW 1/4 NW 1/4	13 S	71 E	0.74	(O)	BERMUDA & RYE GRASSES
B	7	SE 1/4 NW 1/4	13 S	71 E	0.05	(O)	BERMUDA & RYE GRASSES
C	7	SE 1/4 NE 1/4	13 S	71 E	3.17	(P)	BERMUDA & RYE GRASSES
D	7	NE 1/4 SE 1/4	13 S	71 E	9.74	(P)	BERMUDA & RYE GRASSES
E	7	NE 1/4 SW 1/4	13 S	71 E	3.98	(P)	BERMUDA & RYE GRASSES
F	7	NW 1/4 SW 1/4	13 S	71 E	1.98	(P)	BERMUDA & RYE GRASSES
G	7	NW 1/4 SW 1/4	13 S	71 E	17.92	(S)	BERMUDA & RYE GRASSES
H	7	SW 1/4 SW 1/4	13 S	71 E	14.00	(U)	BERMUDA & RYE GRASSES
I	7	SE 1/4 SW 1/4	13 S	71 E	7.72	(U)	BERMUDA & RYE GRASSES
J	7	SE 1/4 SE 1/4	13 S	71 E	6.71	(U)	BERMUDA & RYE GRASSES
K	18	NE 1/4 NE 1/4	13 S	71 E	4.41	(U)	BERMUDA & RYE GRASSES
L	18	NW 1/4 NE 1/4	13 S	71 E	6.07	(V)	BERMUDA & RYE GRASSES
M	18	NE 1/4 NW 1/4	13 S	71 E	8.92	(W)	BERMUDA & RYE GRASSES
N	18	NW 1/4 NW 1/4	13 S	71 E	4.45	(X)	BERMUDA & RYE GRASSES

CULTIVATED AREA INCLUDES TREES, SHRUBS AND NATIVE VEGETATION IN ADDITION TO GRASSES.
TOTAL IRRIGATED ACREAGE = 138.58 ACRES
TOTAL GOLF COURSE ACREAGE = 33.32 ACRES
TOTAL LAKE AREA = 7.85 ACRES

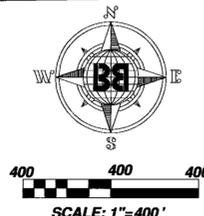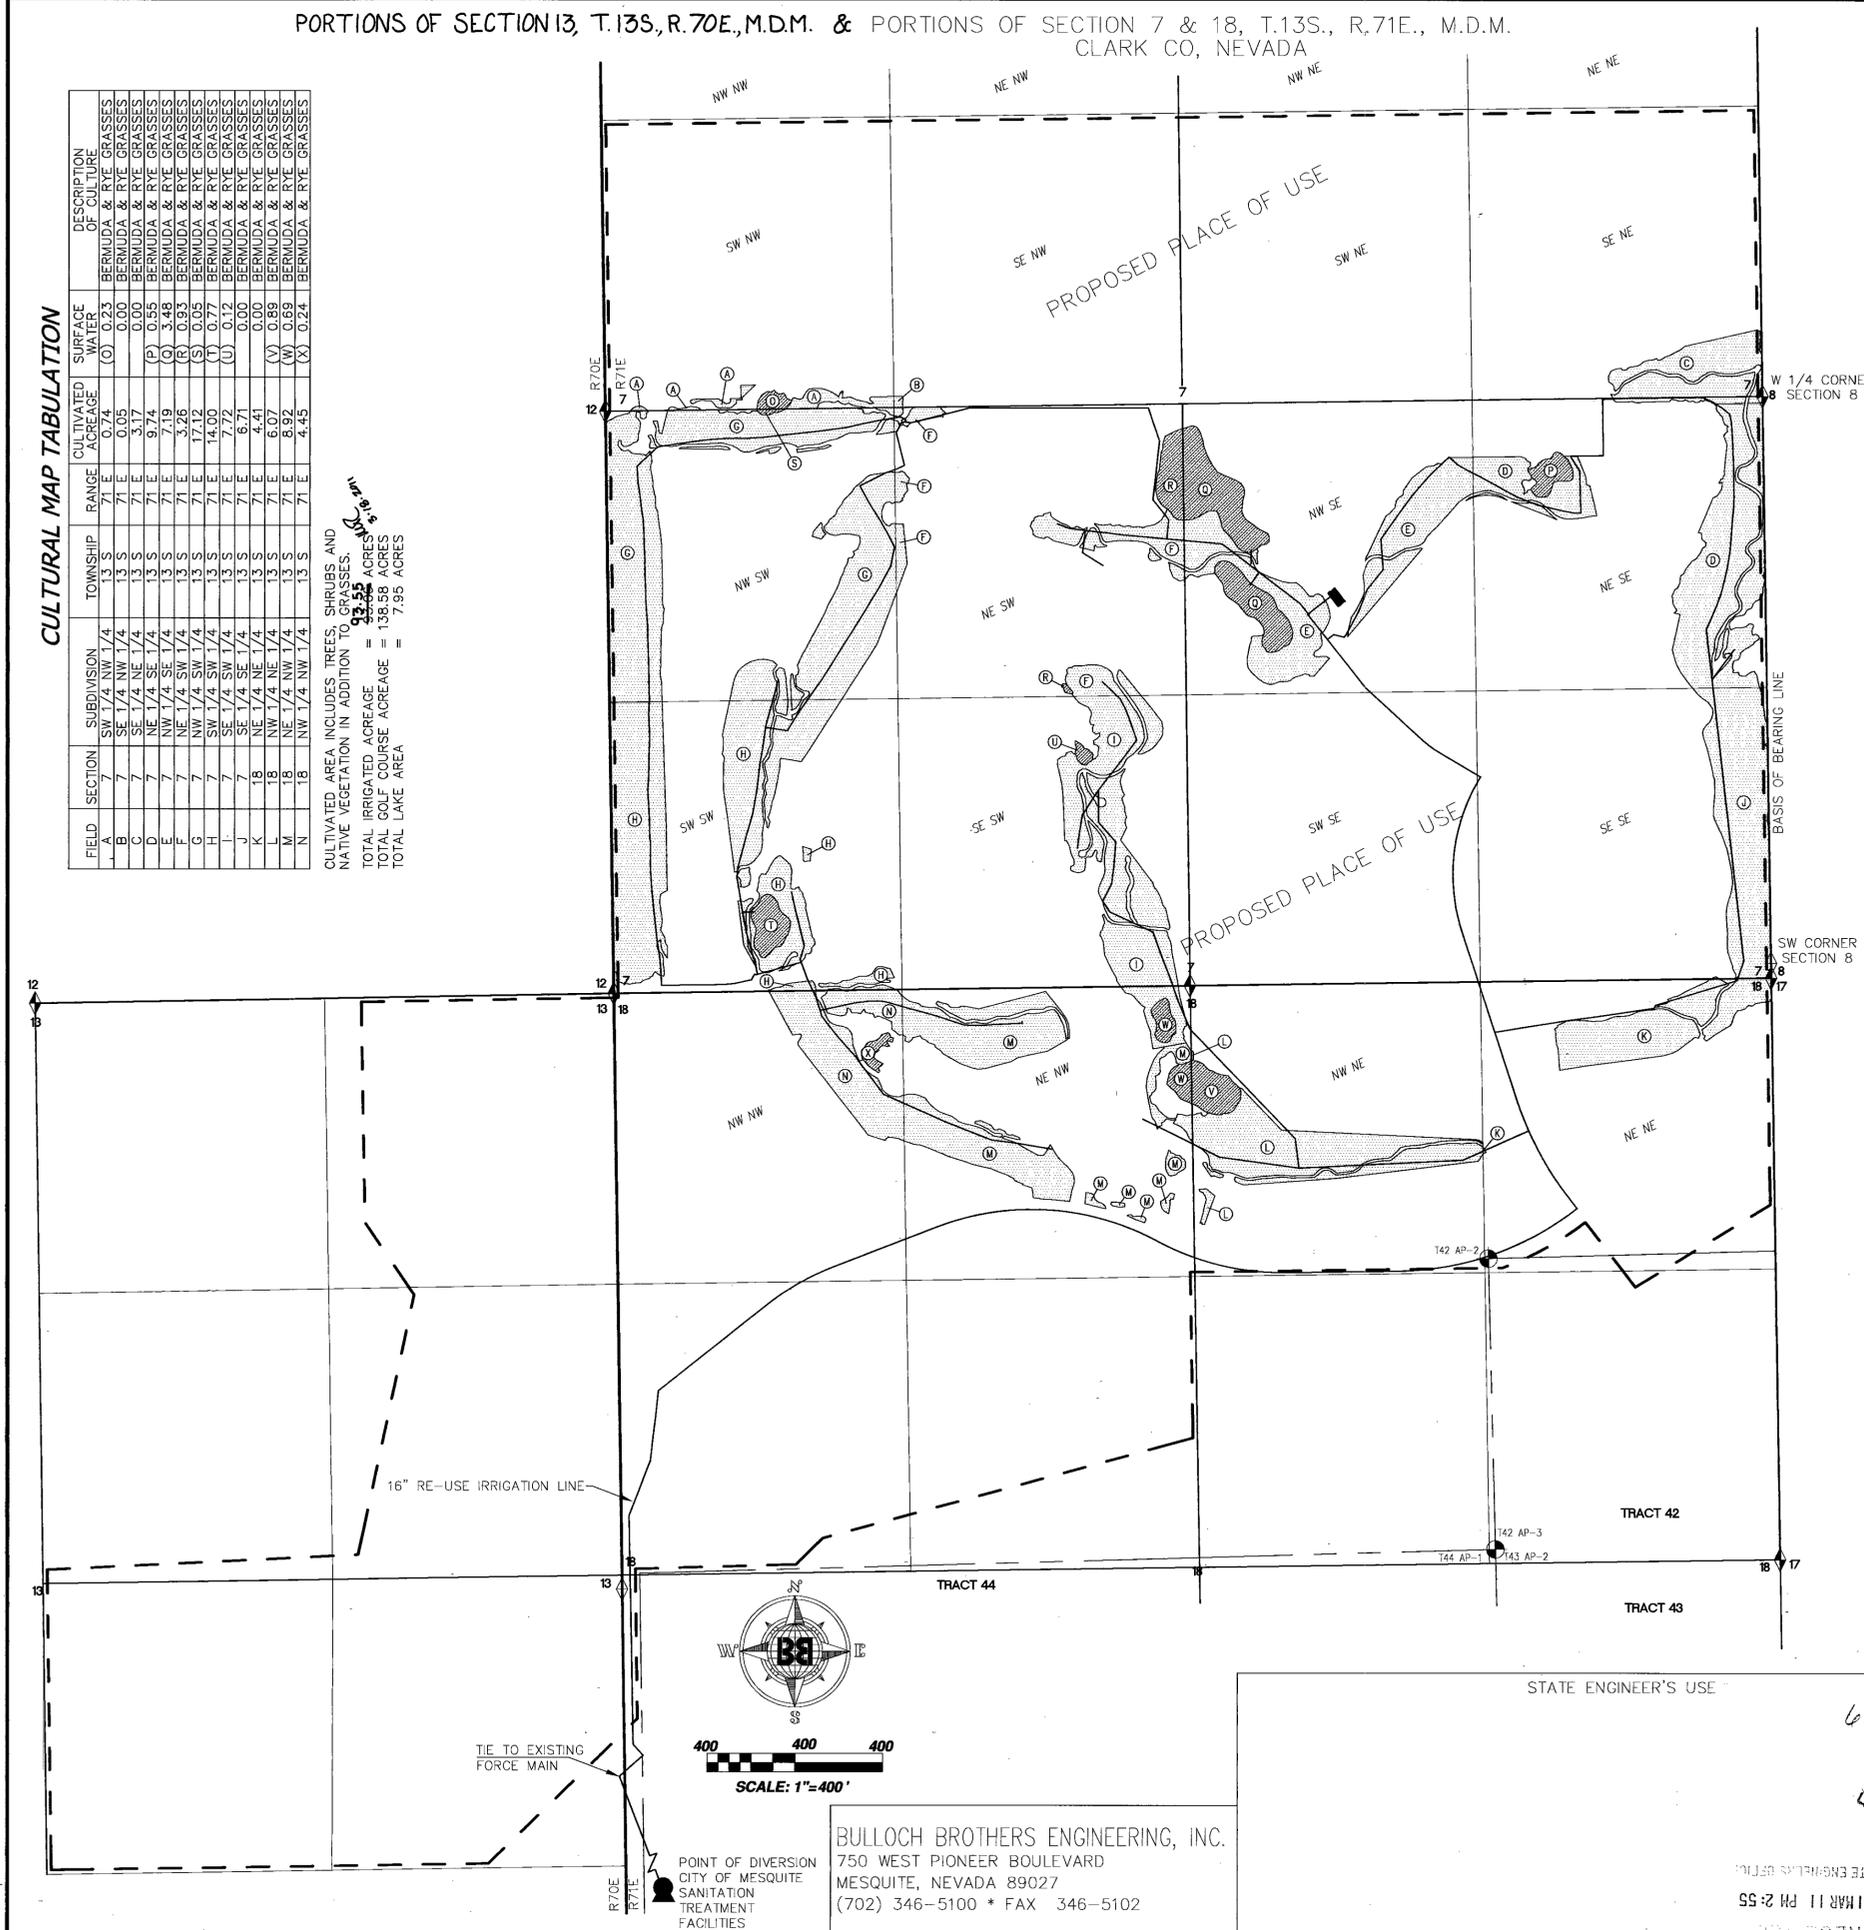

BULLOCH BROTHERS ENGINEERING, INC.
750 WEST PIONEER BOULEVARD
MESQUITE, NEVADA 89027
(702) 346-5100 * FAX 346-5102

61692 506
FILED
MAR 13 2011
STATE ENGINEER'S OFFICE

MAP TO ACCOMPANY SECONDARY APPLICATION TO APPROPRIATE WASTE WATER EFFLUENT UNDER PRIMARY PERMIT NO. 61692 FOR RECREATION PURPOSES IN CLARK COUNTY, CLARK COUNTY, NEVADA FOR FALCON RIDGE INVESTMENTS, L.L.C. FROM THE CITY OF MESQUITE SANITATION DEPARTMENT TREATMENT FACILITIES