



BASIS OF BEARING:
MAGNETIC NORTH: VAR 16'30" E


STATE OF NEVADA
COUNTY OF LYON

I, BRUCE L. RICE, BEING FIRST DULY SWORN, DEPOSE AND SAY THAT THIS MAP, CONSISTING OF 1 SHEETS, NUMBERED FROM 1 TO 1, INCLUSIVE, HAS BEEN CORRECTLY DRAWN TO THE DESIGNATED SCALE FROM FIELD NOTES OF A SURVEY MADE BY ME, OR UNDER MY SUPERVISION AND DIRECTION, ON THE 13TH OF FEBRUARY 1996; THAT IT TRULY AND CORRECTLY REPRESENTS THE PROPOSED LOCATION AND EXTENT OF THE WORKS USED TO DIVERT WATER FROM CUMBERLAND, LAYSON & GOLDRUN CREEKS BY ROGER N. & NANCY L. JOHNSON IN HUMBOLDT COUNTY, NEVADA FOR IRRIGATION PURPOSES. THAT THE PROPOSED POINT OF DIVERSION, THE APPROXIMATE LOCATION AND SIZE OF THE DIVERTING CHANNEL OR OTHER CONDUIT, ALL RESERVOIRS OR BASINS, THE LOCATION AND NAMES OF ALL OTHER WORKS WHICH WILL CROSS OR CONNECT WITH THE PROPOSED WORKS, AND THE BOUNDARY OF ALL LANDS, SHOWING BY 40-ACRE SUBDIVISIONS THE AREAS PROPOSED TO BE SERVED, ARE FULLY AND CORRECTLY DESIGNATED THEREON.


Bruce L. Rice 3-1-96
BRUCE L. RICE
STATE WATER RIGHT SURVEYOR NO. 540
PLS 4248, EXP. 12-31-97

SUBSCRIBED AND SWORN TO BEFORE ME THIS
1 DAY OF March 1996
NOTARY PUBLIC IN AND FOR LYON COUNTY,
NEVADA. *Erin M. Singley*
MY COMMISSION EXPIRES June 18, 1997

ERIN M. SINGLEY
Notary Public - State of Nevada
Appointment Recorded in Lyon County
MY APPOINTMENT EXPIRES JUNE 18, 1997

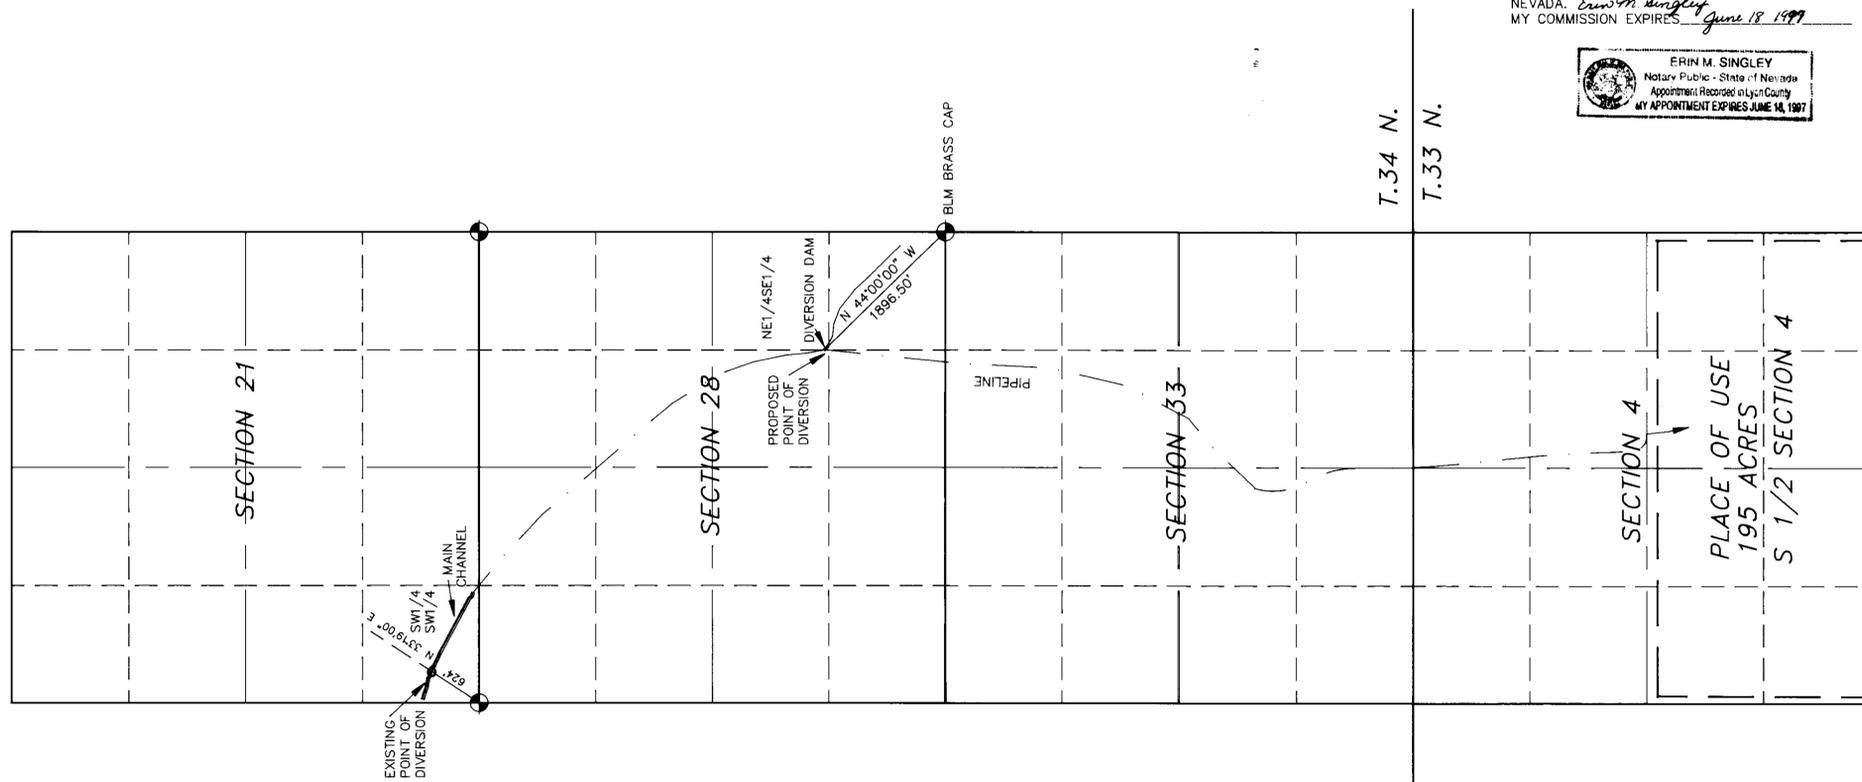

T. 34 N., R. 40 E., T. 33 N., R. 40 E., M.D.B. & M.

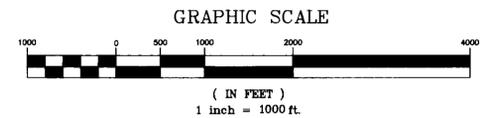

61693

STATE ENGINEER'S USE

FILED
MAR 4 1996
STATE ENGINEER'S OFFICE

MAP
TO ACCOMPANY APPLICATION TO CHANGE THE
POINT OF DIVERSION AND MANNER
OF USE OF PERMIT 34476
FROM: CUMBERLAND, LAYSON & GOLDRUN CREEKS
FOR: IRRIGATION
BY: ROGER N. & NANCY L. JOHNSON
IN: HUMBOLDT COUNTY, NEVADA

RICE ENGINEERING, INC.
CIVIL ENGINEERING AND SURVEYING
817-A S. MAIN, YERINGTON, NV 89447
(702) 463-2443