
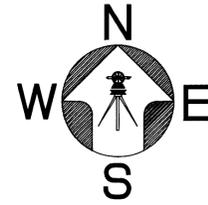


SECTIONS 17, 20, AND 28  
TOWNSHIP 13 NORTH, RANGE 25 EAST M.D.M.

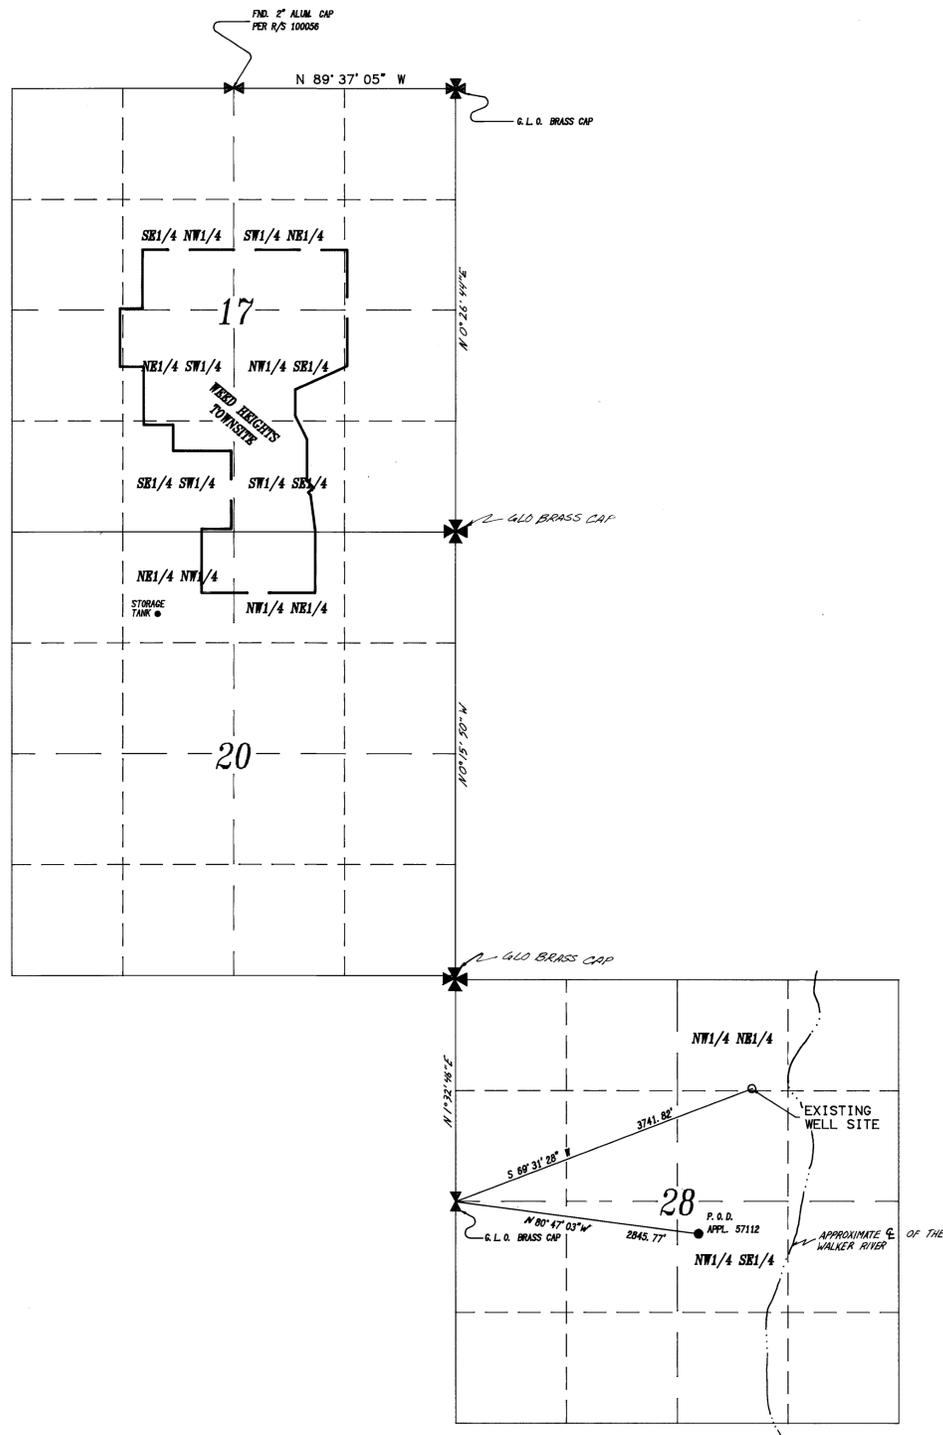

Denson Surveying  
a professional corporation  
SURVEYING & MAPPING  
Yerington, Nevada  
(702) 463-3611

STATE OF NEVADA )  
COUNTY OF LYON ) SS

I, Rick P. Christian, being first duly sworn, do depose and say that this map has been correctly drawn to the designated scale from field notes of a survey made under my direction on November 15, 1995, that it truly and correctly represents the extent and location of proposed works to change the point of diversion of waters heretofore appropriated under Permit No. 57112 for quasi-municipal purposes by Don H. Tibbals and Joy M. Tibbals from an underground source in Lyon County.



Water right surveyor no. 993

Subscribed and sworn to before me this 28th day  
of November, 1995.

*Charlotte King*  
NOTARY PUBLIC




**BASIS OF BEARINGS**

THE BEARINGS ON THIS SURVEY BASED ON THE NORTH LINE OF SECTION 17, BEARING N 89° 37' 05" W, AS SHOWN ON RECORD OF SURVEY FILE No. 100056 OF LYON COUNTY RECORDS.

**LEGEND**

- ✱ SECTION CORNER, FOUND BRASS CAP OR AS NOTED
- ⊕ QUARTER CORNER, AS NOTED
- EXISTING POINT OF DIVERSION
- NEW POINT OF DIVERSION
- PROPOSED PLACE OF USE

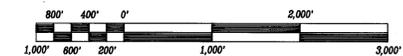

SCALE: 1 INCH = 1,000 FEET

JOB # 200450-73

STATE ENGINEER'S USE



MAP TO ACCOMPANY APPLICATION TO  
CHANGE THE POINT OF DIVERSION  
UNDER PERMIT #57112 FOR  
QUASI-MUNICIPAL PURPOSES  
BY  
**DON H. & JOY M. TIBBALS**

FROM AN UNDERGROUND SOURCE  
IN LYON COUNTY, NEVADA

95-124

85129T

61718