

STATE OF NEVADA }
 COUNTY OF ELKO } SS

I, William A. Nisbet, being duly sworn, depose and say that this map, consisting of one sheet, has been drawn to the designated scale from a survey, made under my supervision and direction, completed on the 22nd day of November, 1995; that it truly and correctly represents the proposed location and extent of the works used to divert water from an Underground source in Elko County by INDEPENDENCE MINING COMPANY, INC. for STOCKWATERING purposes. That the proposed point of diversion, the approximate location and names of all other works or streams which are crossed by, or connected with the said works, are fully and correctly designated thereon.



William A. Nisbet
 STATE WATER RIGHT SURVEYOR NO. 448

Subscribed and sworn to me this 27 day of November, 1995.
 NOTARY PUBLIC in and for ELKO COUNTY, NEVADA by
William A. Nisbet





BASIS OF BEARINGS: Magnetic, Var. 16' E.

LEGEND

- ◆ Section Corner
- Point of Diversion
- Water Trough
- Water Pipe
- Existing Place of Use

61722 CERTIFICATE No. 15094 ISSUED 12-21-98

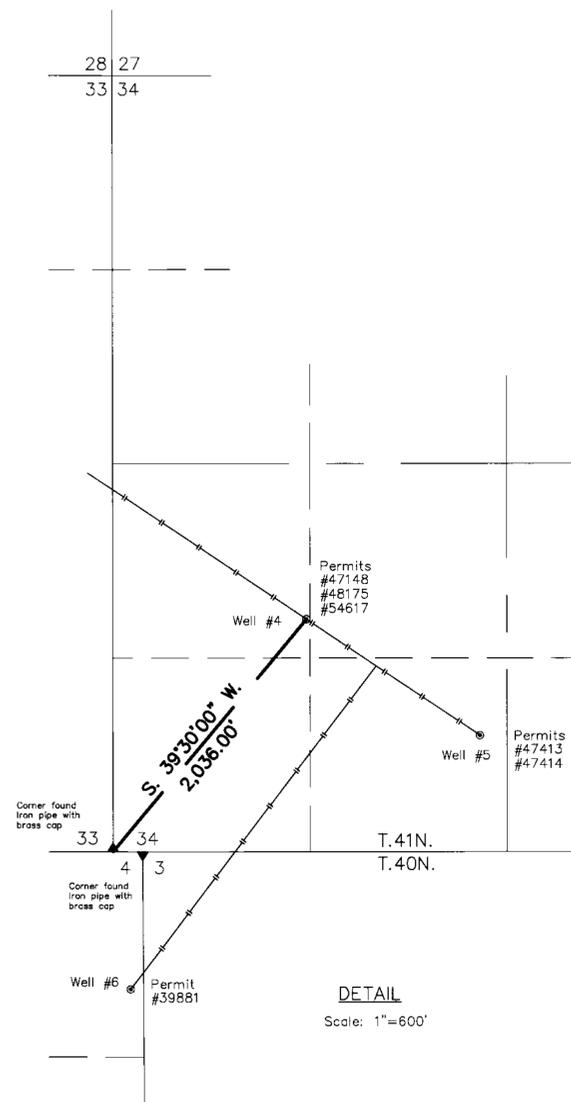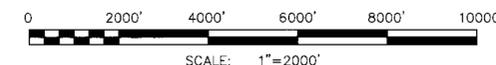

DETAIL
 Scale: 1"=600'

NO.	BY	DATE	DESCRIPTION	CHKD	APPRD
REVISIONS					
DRAWN BY JFP			APPROVED BY <i>W.A.N.</i>		
JOB NO. 2004.002			DATE 11-21-95		

CHILTON Engineering and Surveying, LTD
 (702) 738-2121 421 Court Street Elko, Nevada 89801

W95033 1/1

STATE ENGINEER'S USE

FILED
 DEC 01 1995
 STATE ENGINEER'S OFFICE

FOR
 BY
 FROM
 IN

MAP TO ACCOMPANY APPLICATION TO
 CHANGE PLACE OF USE AND MANNER OF USE
 OF WATER HERETOFORE APPROPRIATED
 UNDER PERMIT NO. 54617

STOCKWATERING
 INDEPENDENCE MINING COMPANY, INC.
 UNDERGROUND SOURCE
 ELKO, COUNTY

W95033

61722