

STATE OF NEVADA)
) ss.
 COUNTY OF WASHOE)

I, CHARLES D. CHURCH, P.L.S., BEING FIRST DULY SWORN, DEPOSE AND SAY THAT THIS MAP, CONSISTING OF 1 SHEET, HAS BEEN CORRECTLY DRAWN TO THE DESIGNATED SCALE FROM RECORD DATA AND FIELD NOTES OF A SURVEY MADE BY ME, OR UNDER MY SUPERVISION AND DIRECTION, BETWEEN THE 18TH DAY OF SEPTEMBER, 1995, AND THE 25TH DAY OF SEPT., 1995; THAT IT TRULY AND CORRECTLY REPRESENTS THE EXISTING AND PROPOSED LOCATIONS AND EXTENT OF THE WORKS USED TO DIVERT WATER FROM UNDERGROUND SOURCES, IN WASHOE COUNTY, NEVADA, BY ANIMAL ARK WILDLIFE CENTER FOR WILDLIFE PROPAGATION AND DOMESTIC USE; THAT THE POINT OF DIVERSION, THE LOCATION, SIZE OF THE DIVERTING CHANNEL OR OTHER CONDUIT, THE PLACE AND MANNER OF USE, AND THE LOCATION AND NAMES OF ALL OTHER WORKS OR STREAMS WHICH ARE CROSSED BY OR CONNECTED WITH THE SAID WORKS, ARE FULLY AND CORRECTLY DESIGNATED THEREON.

Charles D. Church
 CHARLES D. CHURCH
 STATE WATER RIGHT SURVEYOR
 No. 8886

SUBSCRIBED AND SWORN TO BEFORE ME
 THIS 6th DAY OF November, 1995.
 NOTARY PUBLIC IN AND FOR
 WASHOE COUNTY, NEVADA.

MY COMMISSION EXPIRES June 9, 1996

Beverly L. Altin


NOTARY PUBLIC
 BEVERLY L. ALTIN
 MY APPOINTMENT EXPIRES JUNE 9, 1996

PROPOSED PLACE OF USE


1. PARCEL 4 OF PARCEL MAP 1892: 38.22 ACRES IN PORTIONS OF THE NW 1/4, THE NE 1/4, THE SE 1/4, AND THE SW 1/4 OF THE SE 1/4 OF SECTION 8 T.22N., R.19E.

BASIS OF BEARINGS

1. THE BASIS OF BEARINGS FOR THIS SURVEY IS EAST LINE OF THE SE 1/4 OF SECTION 8, AS ESTABLISHED FROM FOUND MONUMENTS, AND PER PARCEL MAP 1892 DOC# 1024052 OFFICIAL RECORDS OF WASHOE, COUNTY NV, BEING S00°44'54"W.

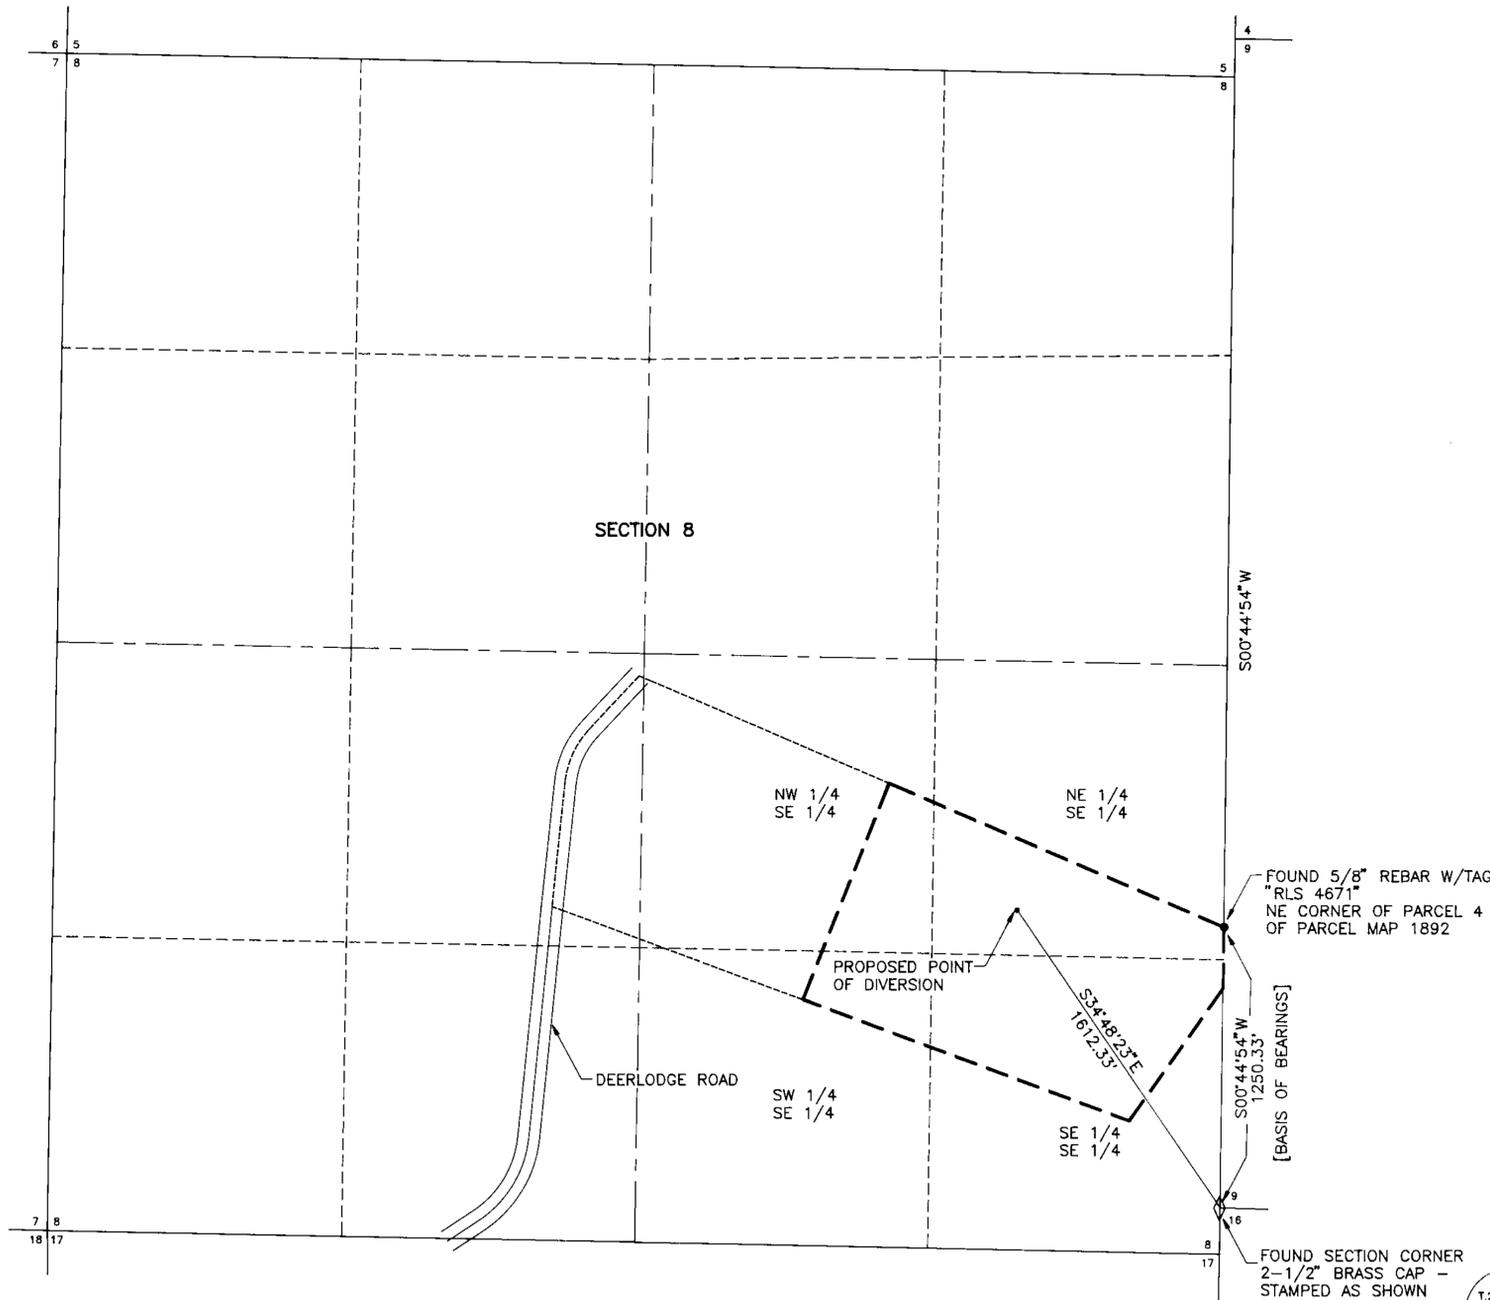

T. 22 N., R. 19 E.

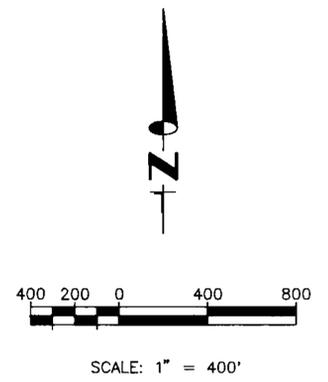

STATE ENGINEER'S USE

61730

FILED
 DEC 1 1995
 STATE ENGINEER'S OFFICE

MAP TO ACCOMPANY APPLICATION TO
 APPROPRIATE WATER
 FOR WILDLIFE PROPAGATION AND
 DOMESTIC USE

BY ANIMAL ARK WILDLIFE CENTER
 FROM UNDERGROUND SOURCES
 IN WASHOE COUNTY, NEVADA