


BASIS OF BEARINGS: GRID NORTH

THE EAST LINE SE 1/4 SECTION 32,
T20N, R22E, MDM, i.e. N00°04'41"W
AS DETERMINED FROM NEVADA STATE
COORDINATE SYSTEM, WEST ZONE
NAD 27 (MODIFIED)

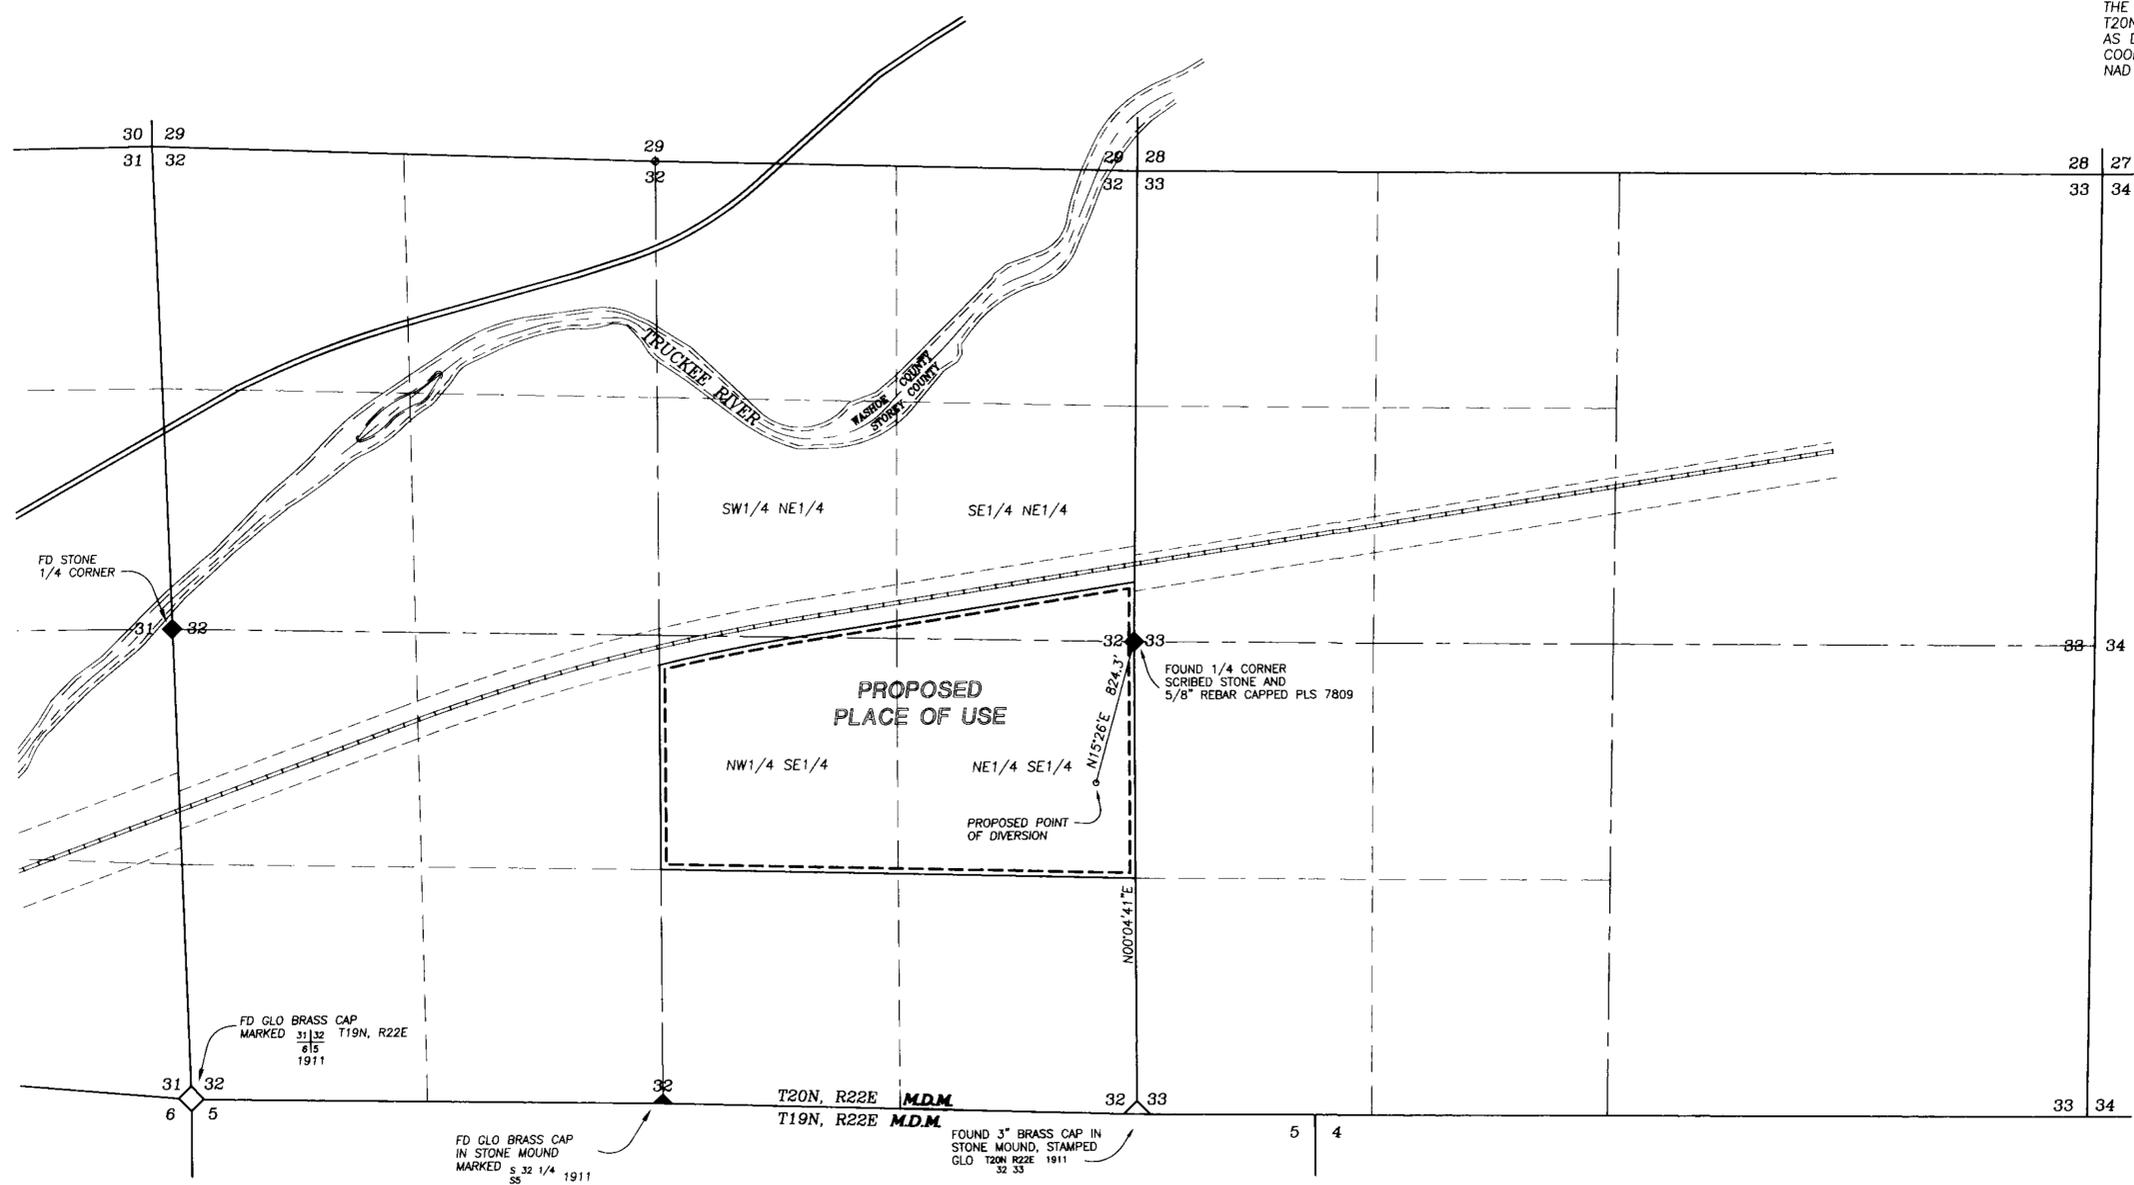

STATE OF NEVADA
SS
COUNTY OF WASHOE

I, Richard W. Arden, being first duly sworn, depose and say that this map, consisting of 1 sheet, has been correctly drawn to the designated scale from field notes of a survey made by me or under my supervision and direction between the 22nd day of November, 1995 and the 2nd day of December, 1995; that it truly and correctly represents the proposed location and extent of the works used to divert water from an underground source in Storey County, Nevada, by Kaiser Sierra Micromills, LLC for quasi-municipal (industrial) purposes. That the proposed point of diversion, the approximate location and size of the diverting channel or other conduit, the place and manner of use, and the location and names of all other works or streams which are crossed by, or connected with the said works, are fully and correctly designated hereon.

Richard W. Arden
RICHARD W. ARDEN
STATE WATER RIGHT SURVEYOR NO. 307
PROFESSIONAL LAND SURVEYOR NO. 164

Subscribed and sworn to before me this 12 day of December, 1995.

Carol Ann Adams
NOTARY PUBLIC

My commission expires: 6/25/99



STATE ENGINEER'S USE

61736

FILED
DEC 5 1995
STATE ENGINEER'S OFFICE

MAP TO ACCOMPANY APPLICATION
TO APPROPRIATE WATER
FOR QUASI-MUNICIPAL (INDUSTRIAL) USE
BY KAISER SIERRA MICROMILLS, LLC
FROM AN UNDERGROUND SOURCE
IN STOREY COUNTY, NEVADA

