


Basis of Bearings: 1901 G. L. O. Plat
as defined by the North half of section
line between Sections 15 and 16, N 00° 03' W.

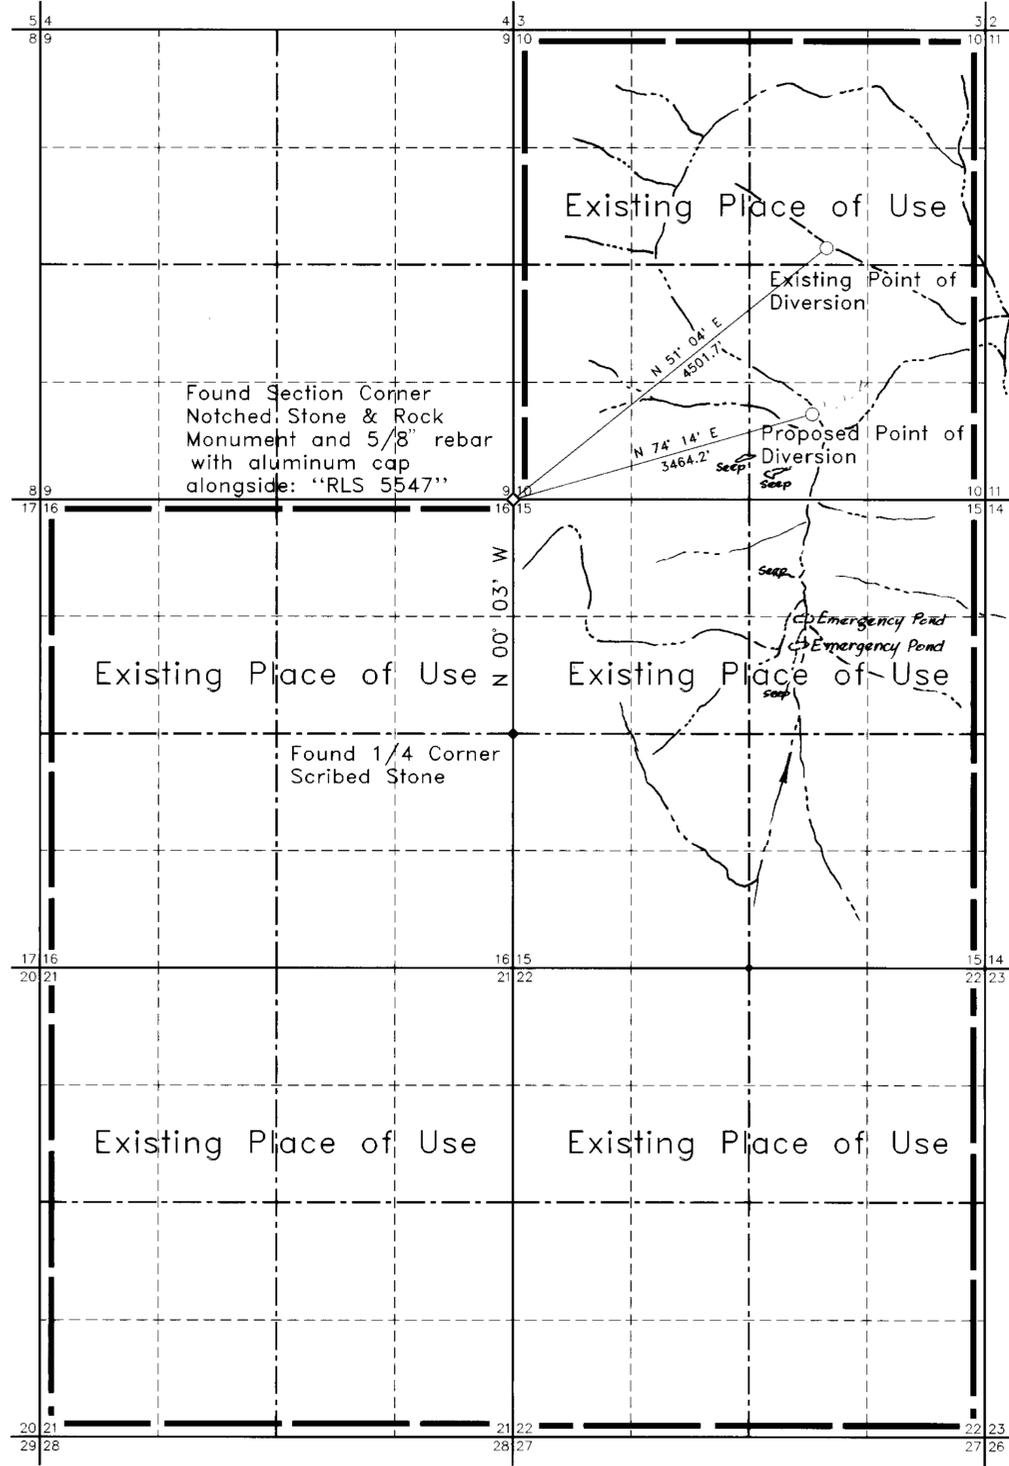

Found Section Corner
Notched Stone & Rock
Monument and 5/8" rebar
with aluminum cap
alongside: "RLS 5547"

Found 1/4 Corner
Scribed Stone

American
Canyon
Drainage

T. 28 N., R. 34 E., M. D. M.

STATE OF NEVADA }
COUNTY OF ESERALDA } SS


I, Kenneth L. Haskew, being first duly sworn, depose and say that this map, consisting of one sheet, has been correctly drawn to the designated scale from field notes of a survey made by me, or under my supervision and direction, between the 6th day of February, 1996 and the 7th day of February, 1996; that it truly and correctly represents the proposed location and extent of the works used to divert water from an underground source in Pershing County, Nevada, by Coeur Rochester, Inc. for mining, milling and domestic purposes. That the proposed point of diversion and return, the location of the mill and mine, the approximate size and capacity of the diverting channel (or conduit), and the location and names of all other works or streams which are crossed by or connected with said works, are fully and correctly designated hereon.

Kenneth L. Haskew
State Water Right Surveyor No. 824



Subscribed and sworn to before me
this 15th day of February, 1996.

Sharon K. Barney
Notary Public in and for Esmeralda County, Nevada.
My Commission Expires May 10, 1998

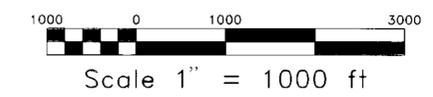

STATE ENGINEER'S USE



Map to Accompany Application to
Change the Point of Diversion
Under Permit 48783
For Mining, Milling & Domestic
Purposes
By Coeur Rochester, Inc.
From Underground Source
In Pershing County, Nevada