

STATE OF NEVADA  
 SS  
 COUNTY OF WASHOE

I, MICHAEL D. BUSCHELMAN, BEING FIRST DULY SWORN, DEPOSE AND SAY THAT THIS MAP, CONSISTING OF TWO (2) SHEETS, HAS BEEN CORRECTLY DRAWN TO THE DESIGNATED SCALE FROM FIELD NOTES OF A SURVEY MADE BY ME OR UNDER MY SUPERVISION AND DIRECTION, BETWEEN MAY 15, 1996 AND MAY 24, 1996; THAT IT TRULY AND CORRECTLY REPRESENTS THE PROPOSED POINTS OF DIVERSIONS AND PLACES OF USE FROM AN UNDERGROUND SOURCE FOR STOCKWATERING AND DOMESTIC USE BY BANK OF CALIFORNIA TRUSTEE FOR SALLY HUMMEL TRUST AND FIRST INTERSTATE BANK TRUSTEE FOR NANCY PHELPS TRUST, IN ELKO COUNTY, NEVADA.

*Michael D. Buschelman*  
 MICHAEL D. BUSCHELMAN  
 MICHAEL STATE WATER RIGHTS SURVEYOR NO. 792  
 6-11-96  
 No. 7463

SUBSCRIBED AND SWORN BEFORE ME THIS 11th DAY OF JUNE, 1996


*Lynn E. Walters*  
 LYNN E. WALTERS  
 Notary Public - State of Nevada  
 Appointment Records: in Washoe County  
 MY APPOINTMENT EXPIRES JAN. 12, 1997  
 NOTARY PUBLIC IN AND FOR WASHOE COUNTY, NEVADA

NOTE:

1. ALL POINT OF DIVERSION TIES ARE REFERENCED TO THE NORTHWEST CORNER OF SECTION 6, T29N, R56E, MDM.
2. REFERENCE T28N, R55E, MDM, G.L.O. PLAT ACCEPTED OCTOBER 26, 1872, T29N, R55E, MDM, G.L.O. PLAT ACCEPTED OCTOBER 26, 1872, T30N, R54E, MDM, G.L.O. PLAT ACCEPTED FEBRUARY 20, 1897, T30N, R56E, MDM, G.L.O. PLAT ACCEPTED OCTOBER 14, 1874 AND T29N, R56E, MDM, G.L.O. PLAT ACCEPTED OCTOBER 26, 1872.
3. REFERENCE USGS 7 1/2 MINUTE QUAD MAPS: JIGGS NEVADA, ROBINSON MTN. NEVADA, CEDAR RIDGE NEVADA AND EAST OF BAILEY MTN. NEVADA.

- 63224 CERTIFICATE NO. 17278 ISSUED 7-7-09  
 63225 CERTIFICATE NO. 17279 ISSUED 7-7-09  
 63226 CERTIFICATE NO. 17280 ISSUED 7-7-09  
 63227 CERTIFICATE NO. 17281 ISSUED 7-7-09

SCALE 1" = 600'

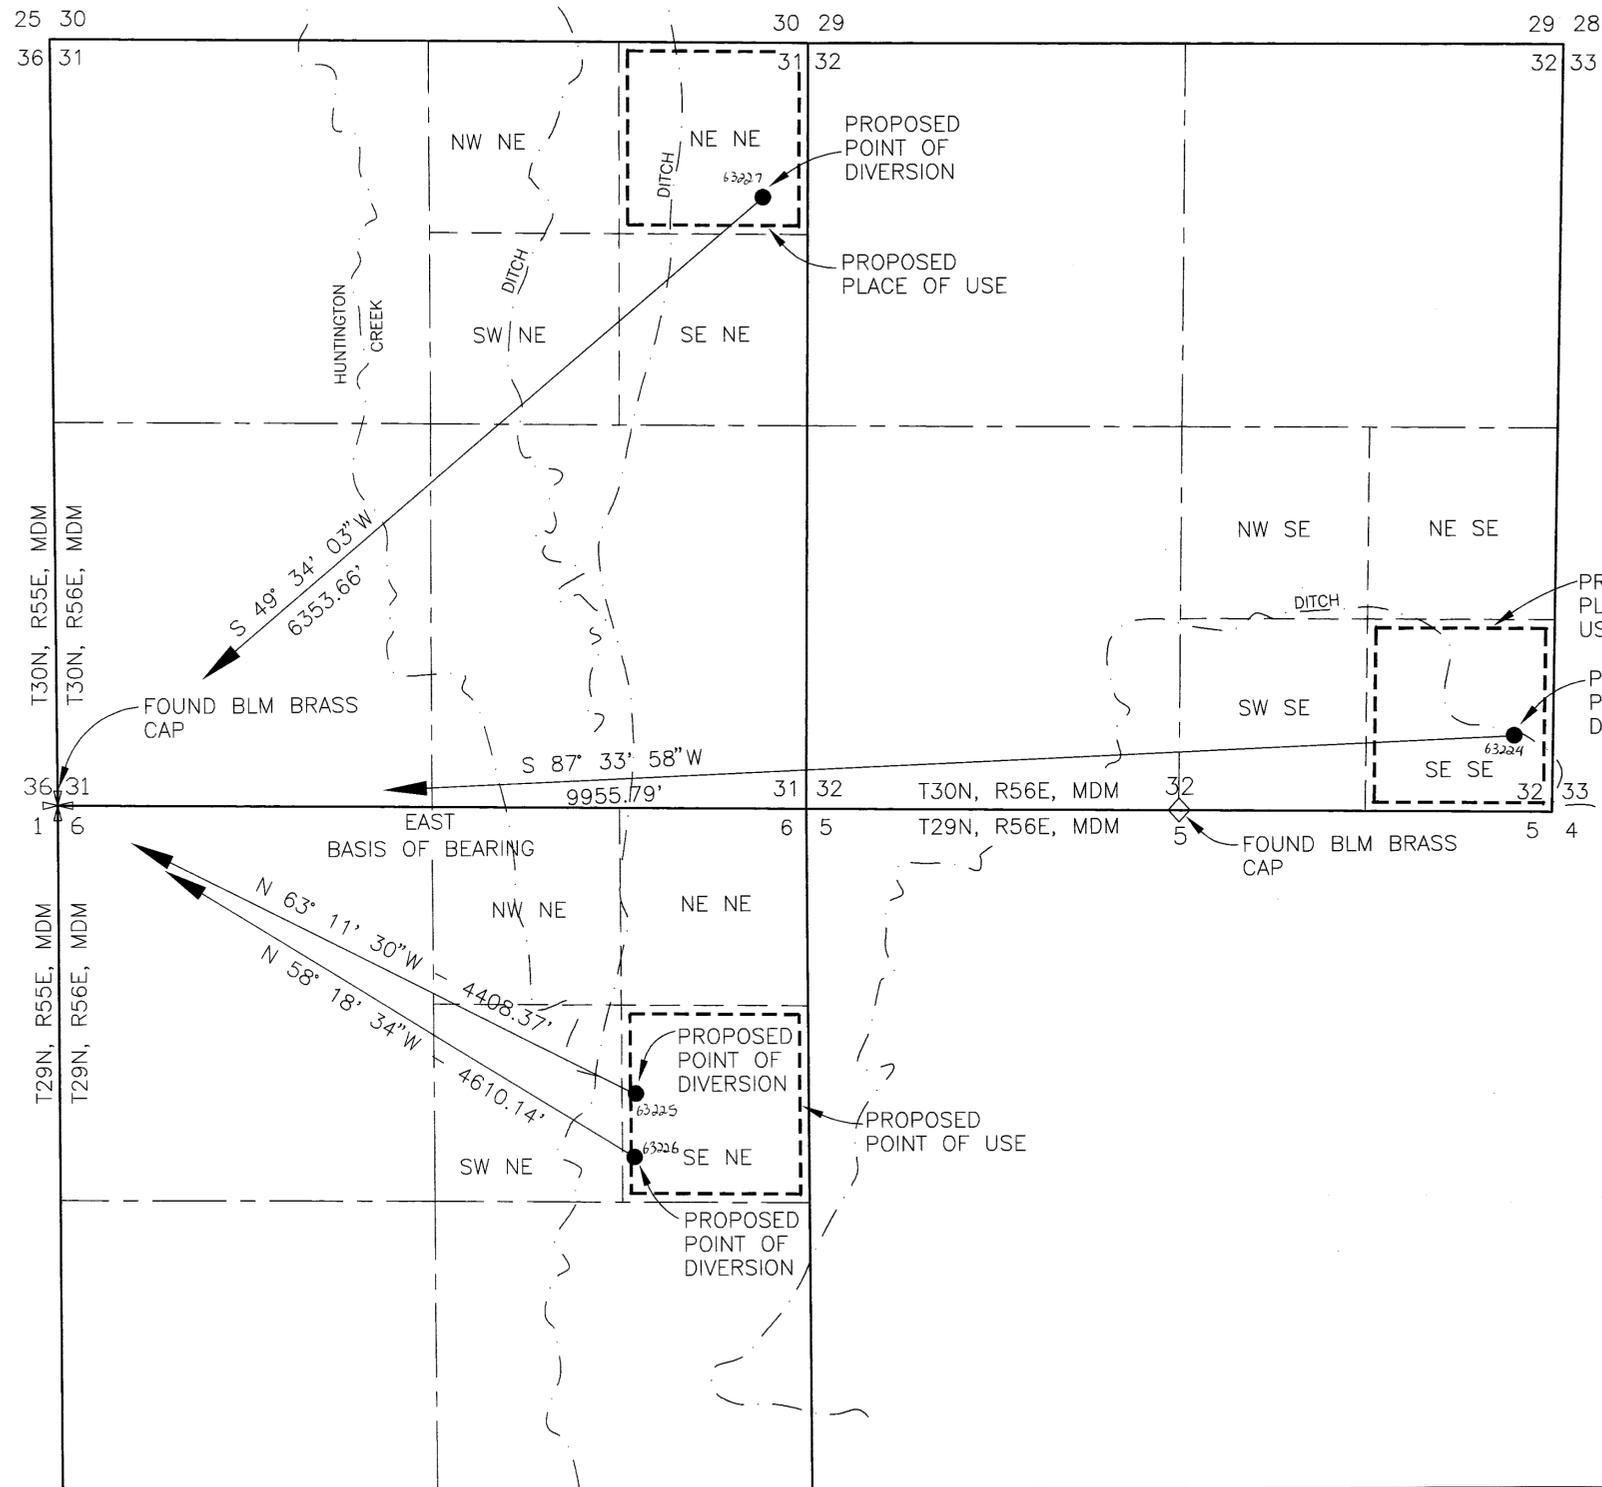

BASIS OF BEARINGS:

THE LINE BETWEEN THE SOUTHWEST CORNER OF SECTION 31 T30N, R56E, MDM AND THE SOUTH 1/4 CORNER OF SECTION 32 T30N, R56E, MDM, BEARS EAST PER G.L.O. PLAT APPROVED ON OCTOBER 26, 1872.




9:57 AM \* 11-JUN-1996

J:\DWGS\WATER\J22205\HUMSTOCK.DWG  
**SUMMIT** ENGINEERING CORPORATION  
 CONSULTING ENGINEERS AND SURVEYORS  
 5405 WAE ANNE AVE. RENO, NEVADA 89523  
 (702) 747-8358


STATE ENGINEER'S USE

FILED  
 JUN 11 1996  
 STATE ENGINEER'S OFFICE

MAP TO ACCOMPANY APPLICATION TO APPROPRIATE WATER FOR STOCKWATERING AND DOMESTIC USE BY BANK OF CALIFORNIA TRUSTEE FOR SALLY HUMMEL TRUST AND FIRST INTERSTATE BANK TRUSTEE FOR NANCY PHELPS TRUST FROM AN UNDERGROUND SOURCE  
 ELKO COUNTY NEVADA

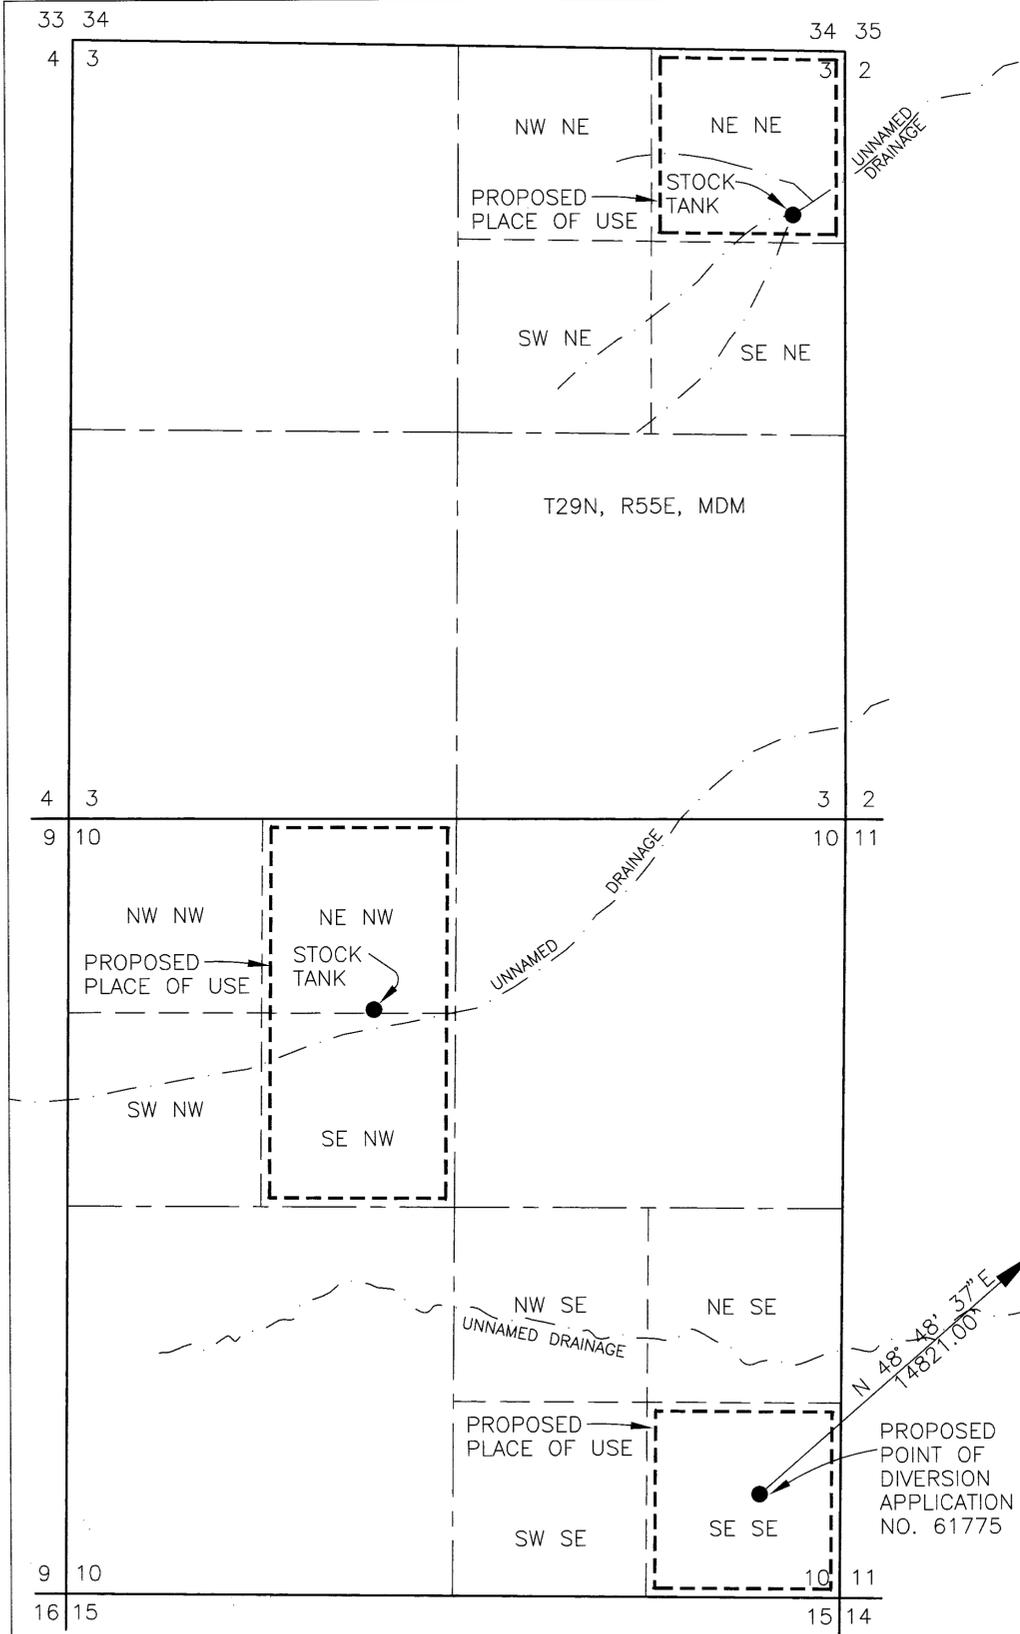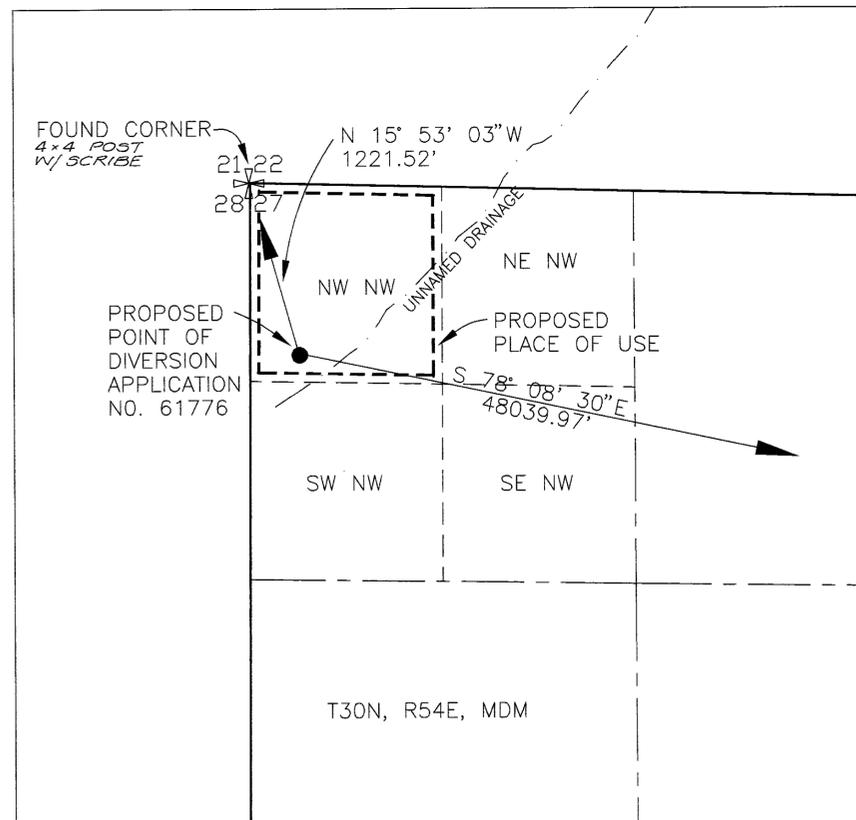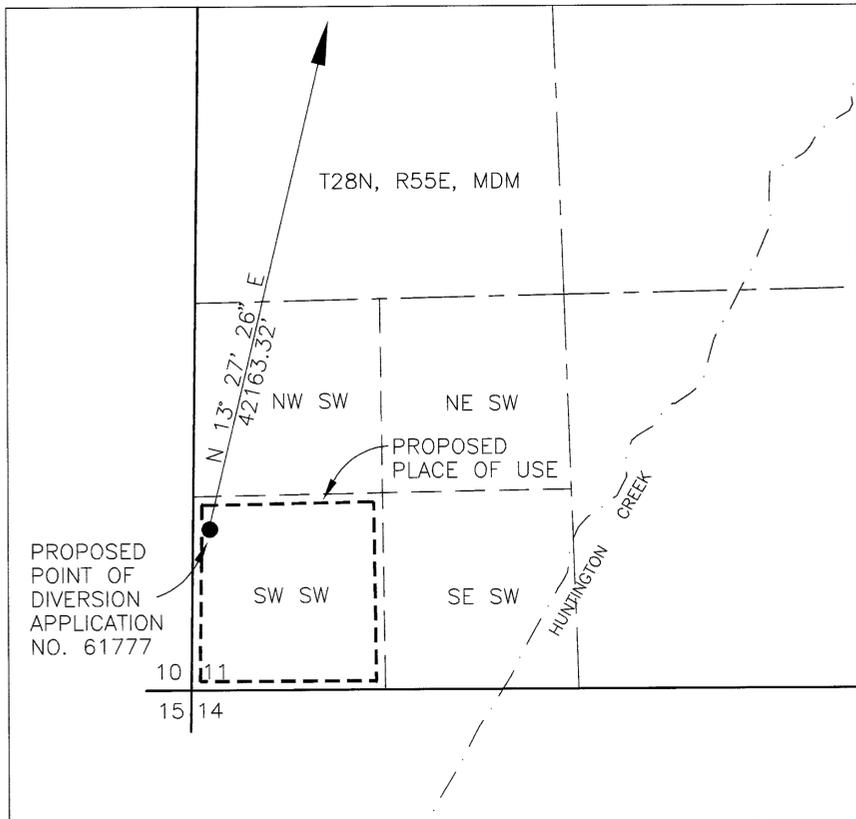

NOTE:  
 ALL POINT OF DIVERSION TIES ARE REFERENCED TO THE  
 NORTHWEST CORNER OF SECTION 6, T29N, R56E, MDM.  
 61777 CERTIFICATE NO. 17276 ISSUED 7-7-09

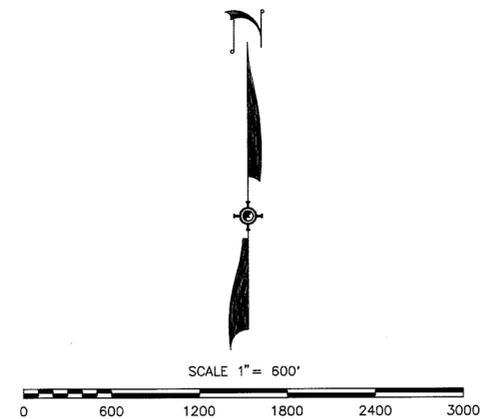

STATE ENGINEER'S USE

**FILED**  
 JUN 11 1996  
 STATE ENGINEER'S OFFICE

MAP TO ACCOMPANY APPLICATION  
 TO APPROPRIATE WATER  
 FOR  
 STOCKWATERING AND DOMESTIC USE  
 BY BANK OF CALIFORNIA TRUSTEE  
 FOR SALLY HUMMEL TRUST AND  
 FIRST INTERSTATE BANK TRUSTEE  
 FOR NANCY PHELPS TRUST  
 FROM  
 AN UNDERGROUND SOURCE  
 ELKO COUNTY NEVADA

J:\DWGS\WATER\122205\HUMSTOCK.DWG  
**SUMMIT** ENGINEERING CORPORATION  
 CONSULTING ENGINEERS AND SURVEYORS  
 5405 MAE ANNE AVE. RENO, NEVADA 89523  
 (702) 747-8550

9:58 AM \* 11-JUN-1996