


STATE OF NEVADA } SS.
COUNTY OF ELKO }

I, ROBERT E. MORLEY, BEING FIRST DULY SWORN, DEPOSE AND SAY THAT THIS MAP, CONSISTING OF 1 SHEET, NUMBERED FROM 1 TO 1, INCLUSIVE, HAS BEEN CORRECTLY DRAWN TO THE DESIGNATED SCALE FROM FIELD NOTES OF A SURVEY MADE BY ME, OR UNDER MY SUPERVISION AND DIRECTION, BETWEEN THE 8TH DAY OF JANUARY, 1996, AND THE 9TH DAY OF JANUARY, 1996; THAT IT TRULY AND CORRECTLY REPRESENTS THE PROPOSED LOCATION AND EXTENT OF THE WORKS USED TO DIVERT WATER FROM UNDERGROUND, IN EUREKA COUNTY, NEVADA, BY BARRICK GOLDSTRIKE MINES INC., FOR MINING, MILLING AND DEWATERING PURPOSES. THAT THE PROPOSED POINT OF DIVERSION, THE APPROXIMATE SIZE AND CAPACITY OF THE DIVERTING CHANNEL OR OTHER CONDUIT, AND THE LOCATION AND NAMES OF ALL OTHER WORKS OR STREAMS WHICH ARE CROSSED BY, OR CONNECTED WITH THE SAID WORKS, ARE FULLY AND CORRECTLY DESIGNATED THEREON.

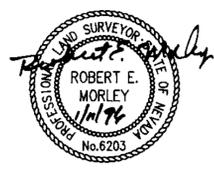


Robert E. Morley
STATE WATER RIGHT SURVEYOR NO. 668

SUBSCRIBED AND SWORN TO BEFORE ME
THIS 11th DAY OF January, 1996.

Linda L. Reynolds
LINDA L. REYNOLDS
Notary Public
State of Nevada
Elko County, Nevada
My Appointment Expires May 5, 1997

W96002
CONSULTING ENGINEERING & SURVEYING
HIGH 'N' DESERT ENGINEERING
640 IDAHO STREET
ELKO, NEVADA 89801
(702) 798-4653

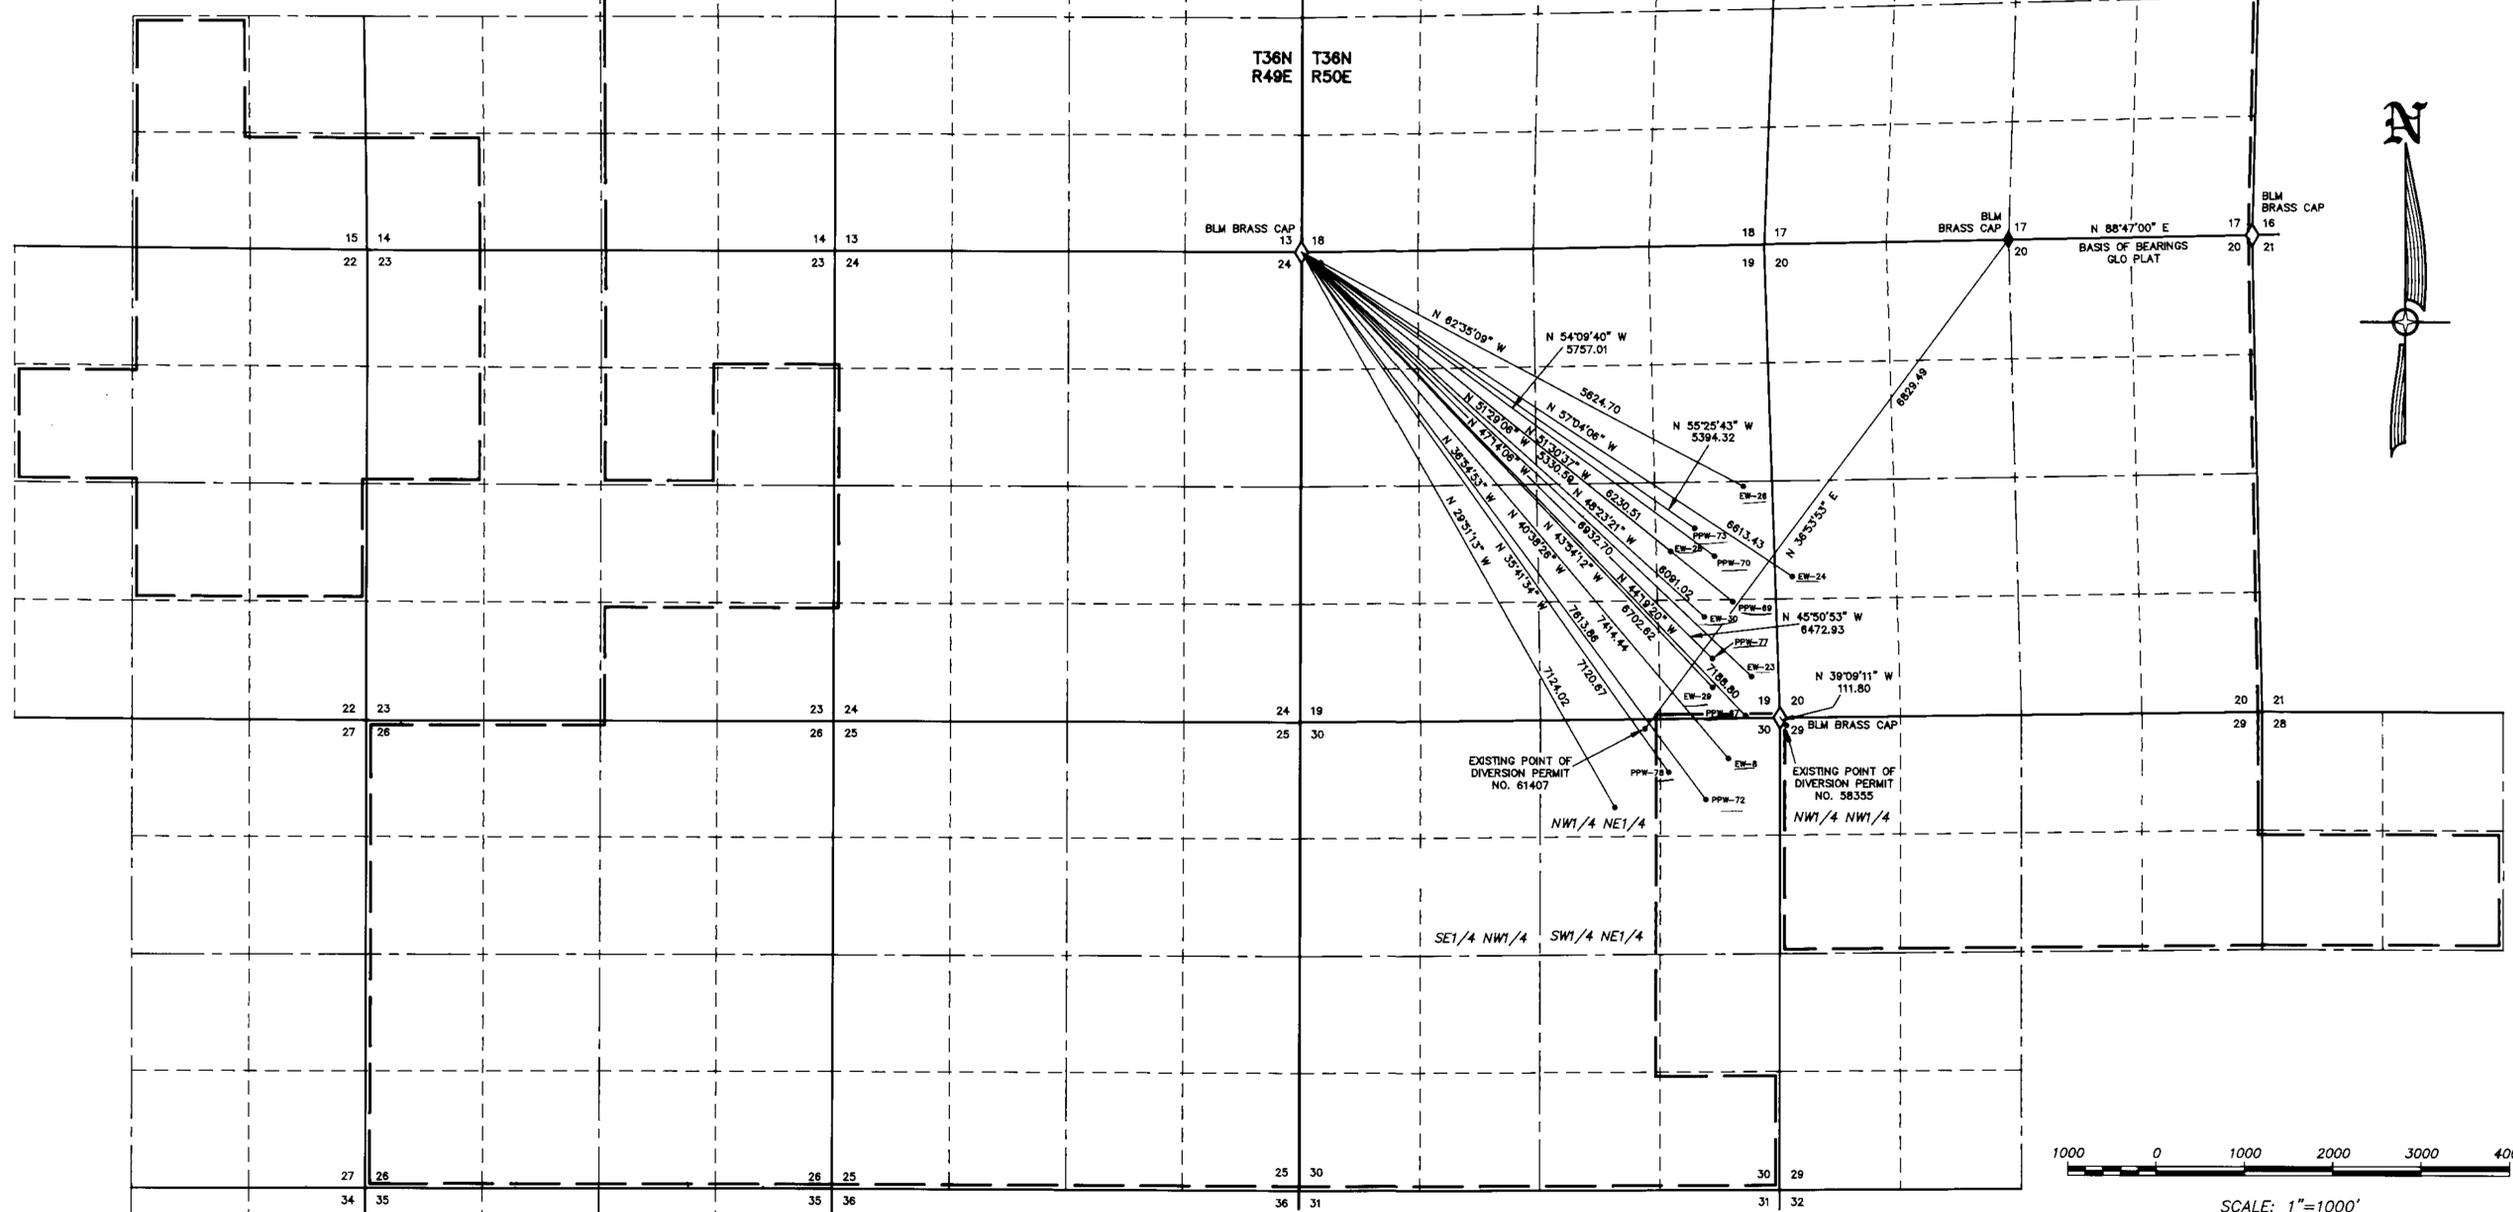

LEGEND
— — — — — EXISTING AND PROPOSED PLACE OF USE
o PPW-76 = PROPOSED POINT OF DIVERSION
BASIS OF BEARINGS: THE LINE BETWEEN THE NORTHEAST CORNER AND THE NORTH 1/4 CORNER OF SECTION 20, T36N - R50E, MDB & M, TAKEN FROM THE OFFICIAL BLM CADASTRAL SURVEY PLAT FOR T36N - R50E, MDB & M, AS N 88° 47' 00" E.

STATE ENGINEERS USE 61824T-61837T

FILED
JAN 12 1996
STATE ENGINEER'S OFFICE

MAP TO ACCOMPANY APPLICATION TO CHANGE THE POINT OF DIVERSION OF A PORTION UNDER PERMIT NO.'S 58355 & 61407 FOR MINING, MILLING, & DEWATERING USE BY BARRICK GOLDSTRIKE MINES INC. FROM AN UNDERGROUND SOURCE IN EUREKA COUNTY, NEVADA