



STATE OF NEVADA
COUNTY OF HUMBOLDT

I, JOHN H. MILTON III, being first duly sworn, depose and say that this map, consisting of one sheet, numbered from 1 to 1, inclusive, has been correctly drawn to the designated scale from field notes of a survey made by me, or under my supervision and direction, between the 4th day of January, and the 5th day of January, 1996; that it truly and correctly represents the proposed location and extent of the works used to divert water from underground in Humboldt County, Nevada by CYANCO for irrigation purposes, under Application Number 33342 Certificate Number 10528. That the proposed point of diversion, the approximate location and size of the diverting channel or other conduit, all reservoirs or basins, the location and names of all other works which will cross or connect with the proposed works, and the boundary of lands, showing by 40-acre subdivisions the areas proposed to be served, are fully and correctly designated thereon.


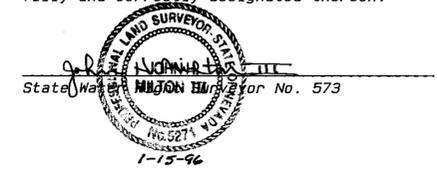


Subscribed and sworn to before me this 15th day of January 1996.

Doris A. Twichell
DORIS A. TWICHELL
Notary Public in and for Humboldt County, State of Nevada.
My commission expires on May 28th, 1997.

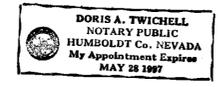

SECTION 6, T.35N., R.37E., M.D.B. & M.

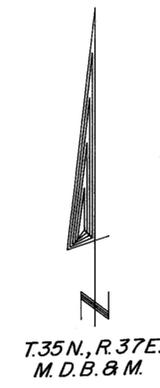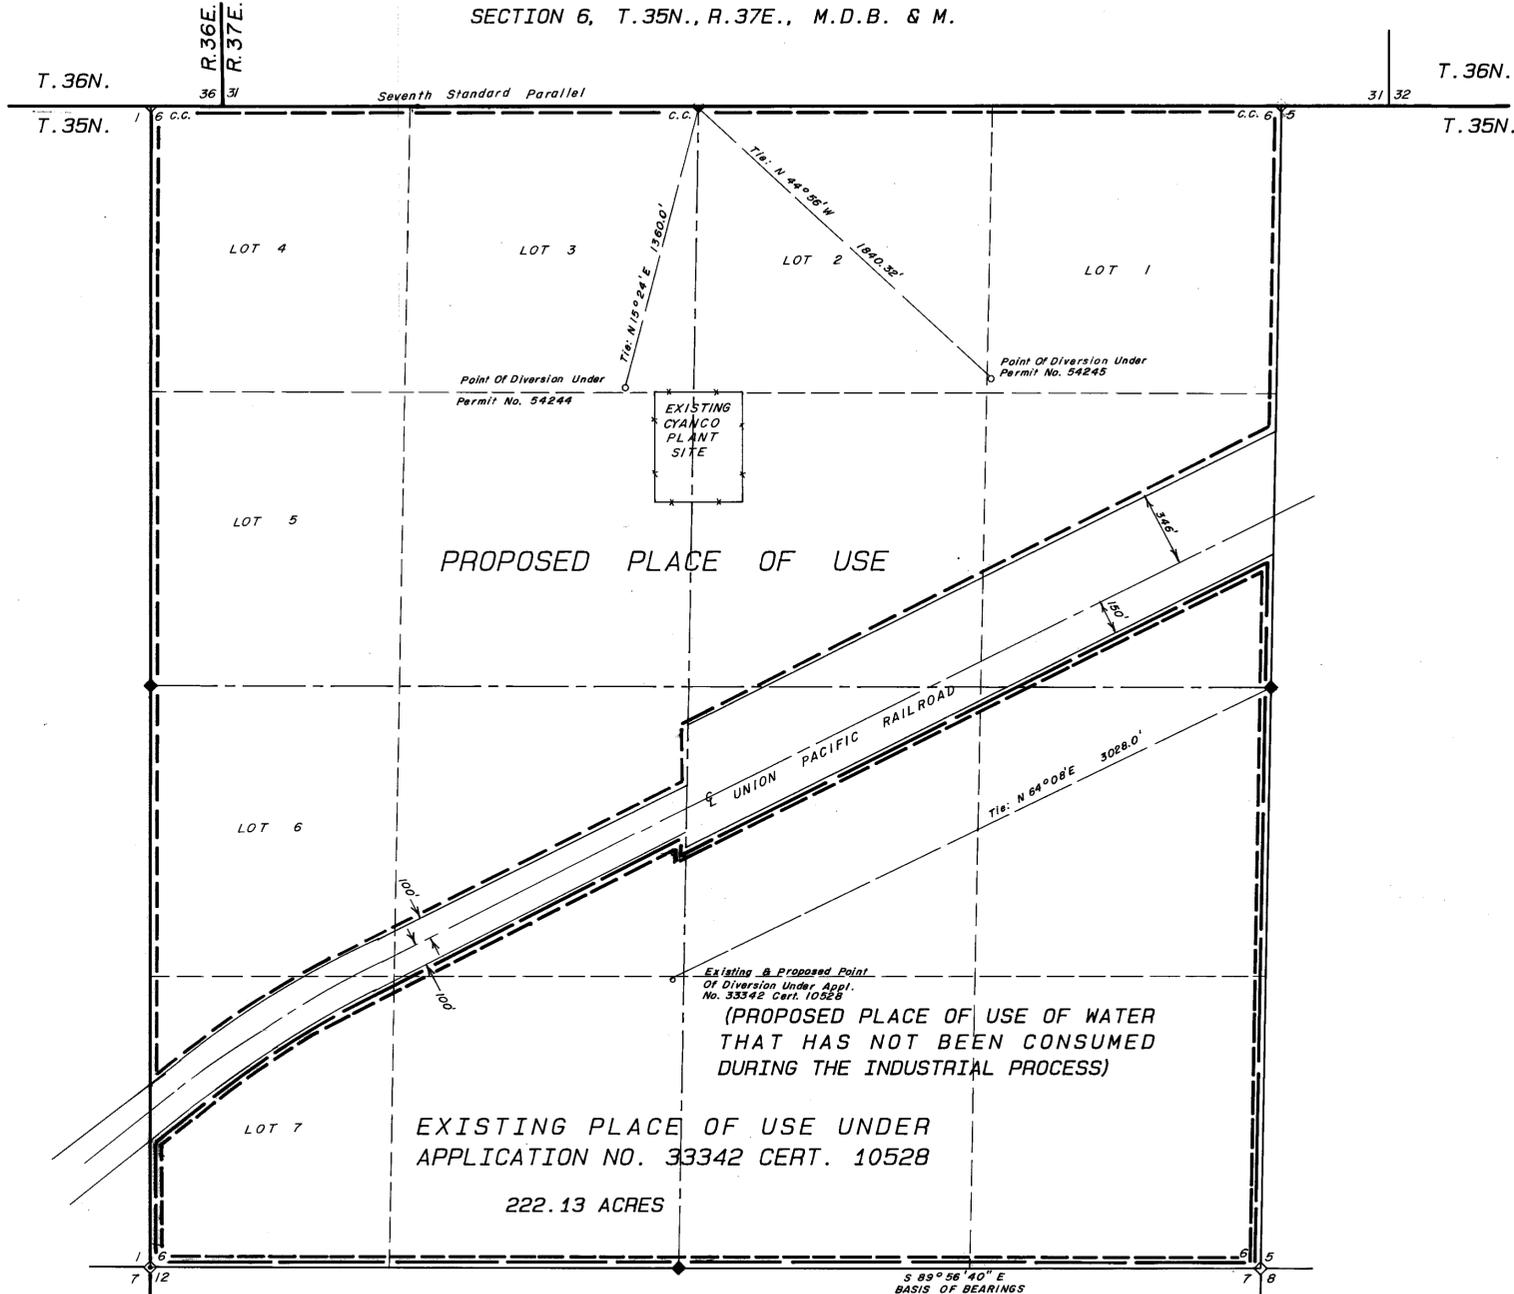


- NOTES:
- ◊ Basis of Bearings was taken from the Record of Survey Map File Number 211466 recorded in the Office of the Humboldt County Recorder.
 - ◊ Indicates a found section corner, an iron pipe with a B.L.M. brass cap, unless otherwise noted.
 - ◆ Indicates a found 1/4 section corner, an iron pipe with a B.L.M. brass cap, unless otherwise noted.
 - Indicates the boundary of the existing place of use.
 - - - Indicates the boundary of the proposed place of use.

Desert Mountain Surveying
Land and Water Right Surveyors
146 West Second Street
WINNEMUCCA, NEVADA 89445 (702) 623-4414

STATE ENGINEER'S USE

61869

FILED
JAN 24 1996
STATE ENGINEER'S OFFICE

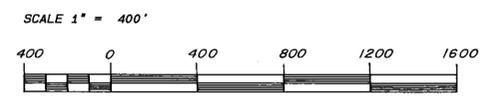

MAP TO ACCOMPANY APPLICATION TO CHANGE THE PLACE OF USE & MANNER OF USE UNDER APPL. NO. 33342 CERT. 10528 & MAP TO ACCOMPANY APPLICATION TO APPROPRIATE WATER FOR IRRIGATION PURPOSES BY CYANCO IN HUMBOLDT COUNTY, NEVADA

76719 61884 61869