


Section	Subdivision	Township	Range	Cultivated Acreage	Description of Culture	Date of First Culture
16	NE1/4 SW1/4	7 S.	61 E.	1.10	Orchard	June 1985


T.7 S., R.61 E., M.D.M.

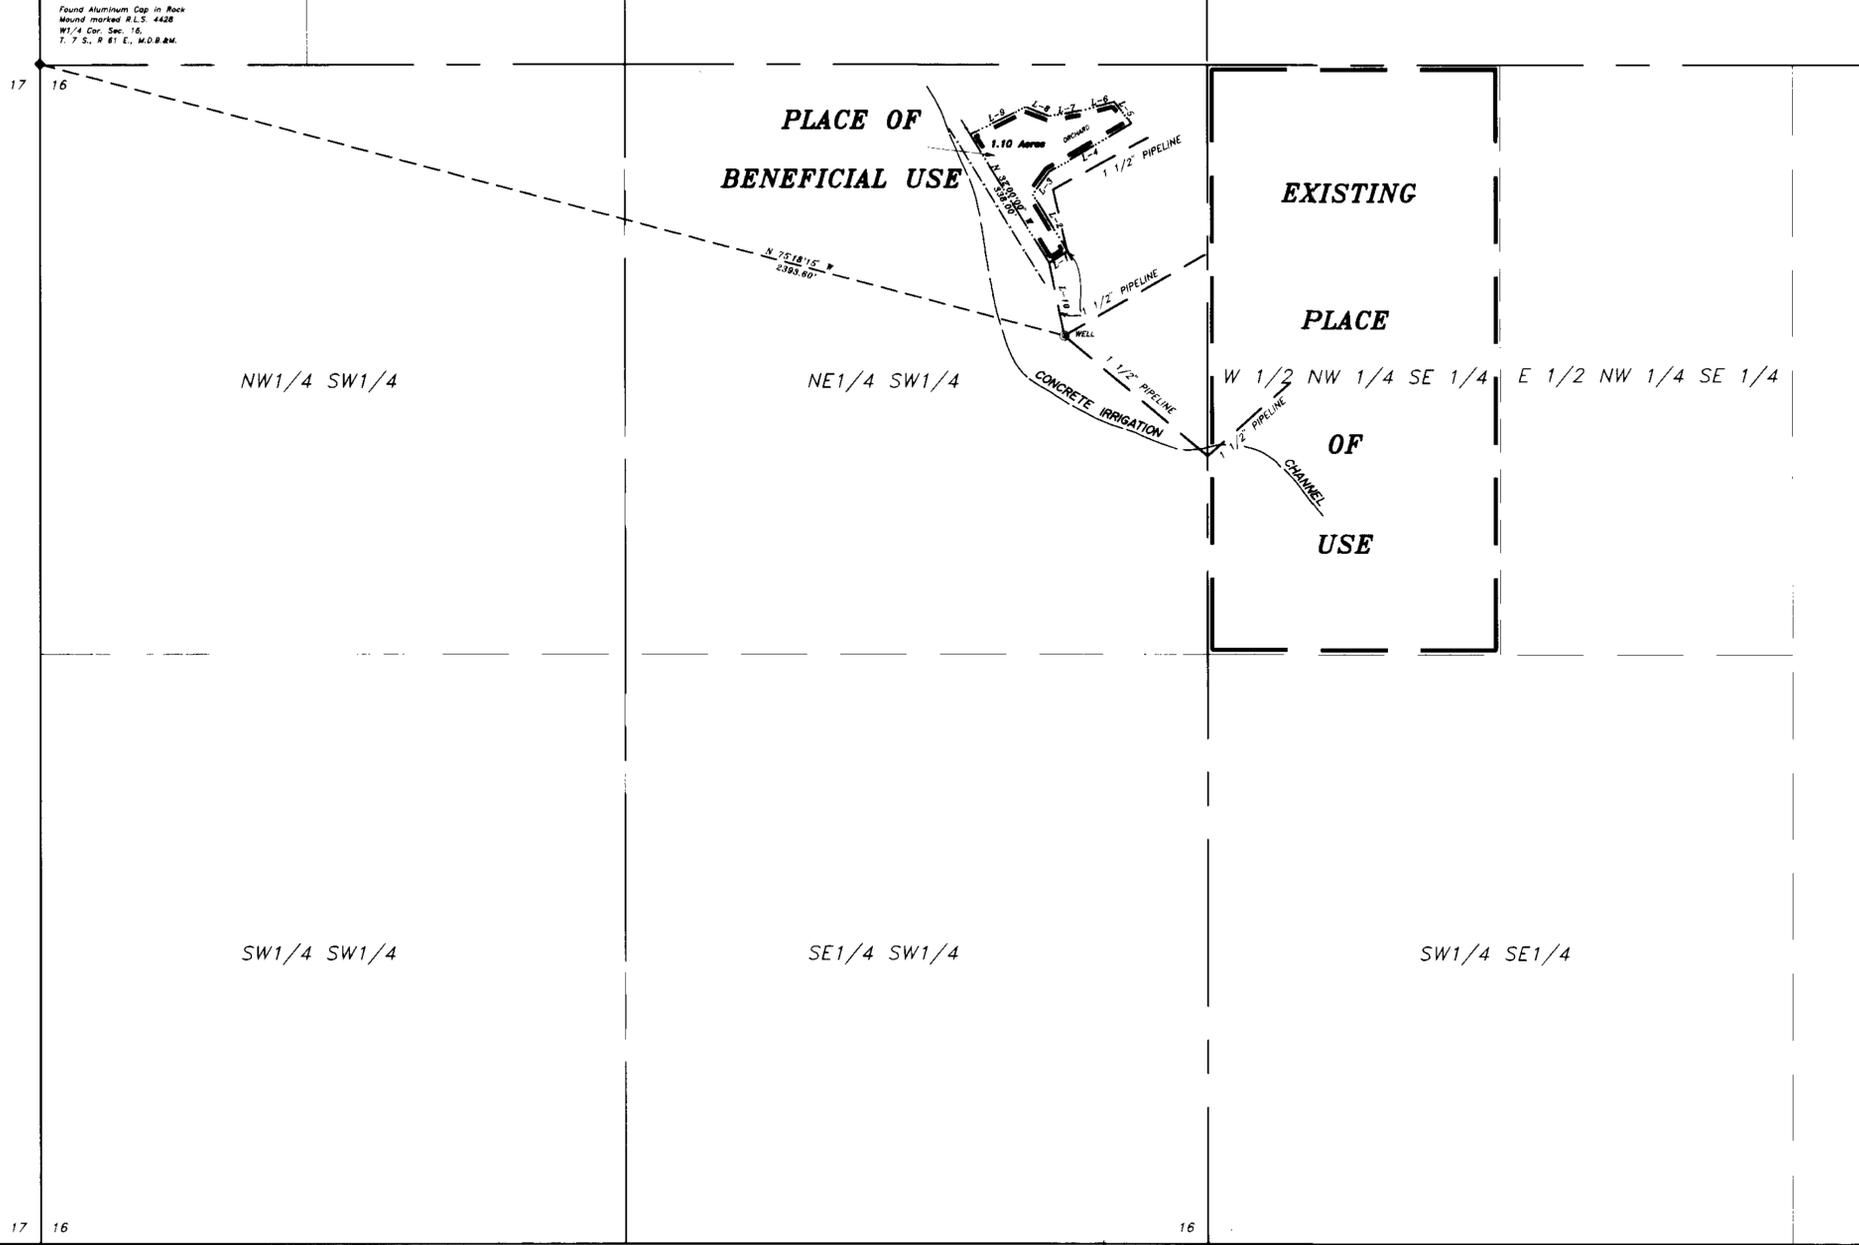

LINE	DIRECTION	DISTANCE
L-1	S 58°00'00" W	50.00'
L-2	S 32°00'00" E	150.00'
L-3	S 36°26'19" W	62.35'
L-4	S 60°00'00" W	216.00'
L-5	S 39°00'00" E	62.00'
L-6	N 75°00'00" E	67.00'
L-7	N 79°00'00" E	83.00'
L-8	S 69°00'00" E	59.00'
L-9	N 64°00'00" E	140.00'
L-10	S 11°43'50" E	167.31'



THE OWENS SURVEYING OUTFIT
 Project: Mineral, Land Surveying throughout the West
 P.O. Box 1330
 110 N. Mesquite Blvd., Suite G
 Mesquite, Nevada 89024
 (702) 346-2930

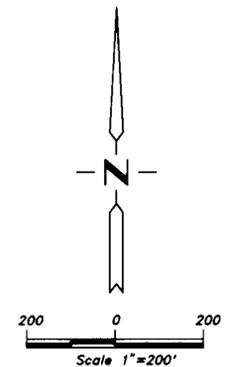

SURVEYOR'S CERTIFICATE

I, James J. Owens, being first duly sworn, depose and say that this map, consisting of one sheet, numbered from 1 to 1, inclusive, has been correctly drawn to the designated scale from field notes of a survey made by me, or under my supervision and direction, between October, 1995 and January, 1996, that it truly and correctly represents the proposed location of the works used to divert water from an underground well, in Lincoln County, Nevada, by Alma Joe and Sunny Wilkinson for irrigation purposes under Application No. 61880. That the point of diversion, the location and description of all measuring devices the location and extent of lands owned or controlled by the applicant upon which water applied for under Permit No. 57420 is used, together with the area and kind of culture in each 40-acre subdivision, and the location and names of all, other works or streams which are crossed by or connected with said works are fully and correctly designated thereon.

James J. Owens
 James J. Owens
 State Water Right Surveyor No. 850



Subscribed and sworn to before me this 3 day of July, 1996
 Notary Public in and for Clark County.

Jane G. Graham
 Jane G. Graham
 My Appointment Expires Mar. 23, 1999



BASIS OF BEARING

The Basis of Bearing is Solar Observation as shown on Map to change Point of Diversion by Frank C. Hulse, #772, dated May 1991, Application 38082.

REFERENCE MAPS

- Map to change Point of Diversion by Frank C. Hulse, #772, dated May 1991, Application 38082.

61880 CERTIFICATE NO. 15426 ISSUED 05-12-00

STATE ENGINEER'S USE

RAD 10-23-96 Existing POU is NW 1/4 SE 1/4 Sec 16, T7S, R61E

FILED
 JUL 8 1996
 STATE ENGINEER'S OFFICE

Nev-418
 J. JENSEN

MAP
 TO ACCOMPANY PROOF OF BENEFICIAL USE UNDER PERMIT NO. 61880 AND TO CHANGE THE PLACE OF USE OF PERMIT NO. 57420

FOR : IRRIGATION
 BY: ALMA JOE & SUNNY WILKINSON
 FROM: UNDERGROUND WELL
 IN : LINCOLN COUNTY, NEVADA