


PORTION OF SECTION 3, T. 35N., R. 38E., M.D.B. & M.

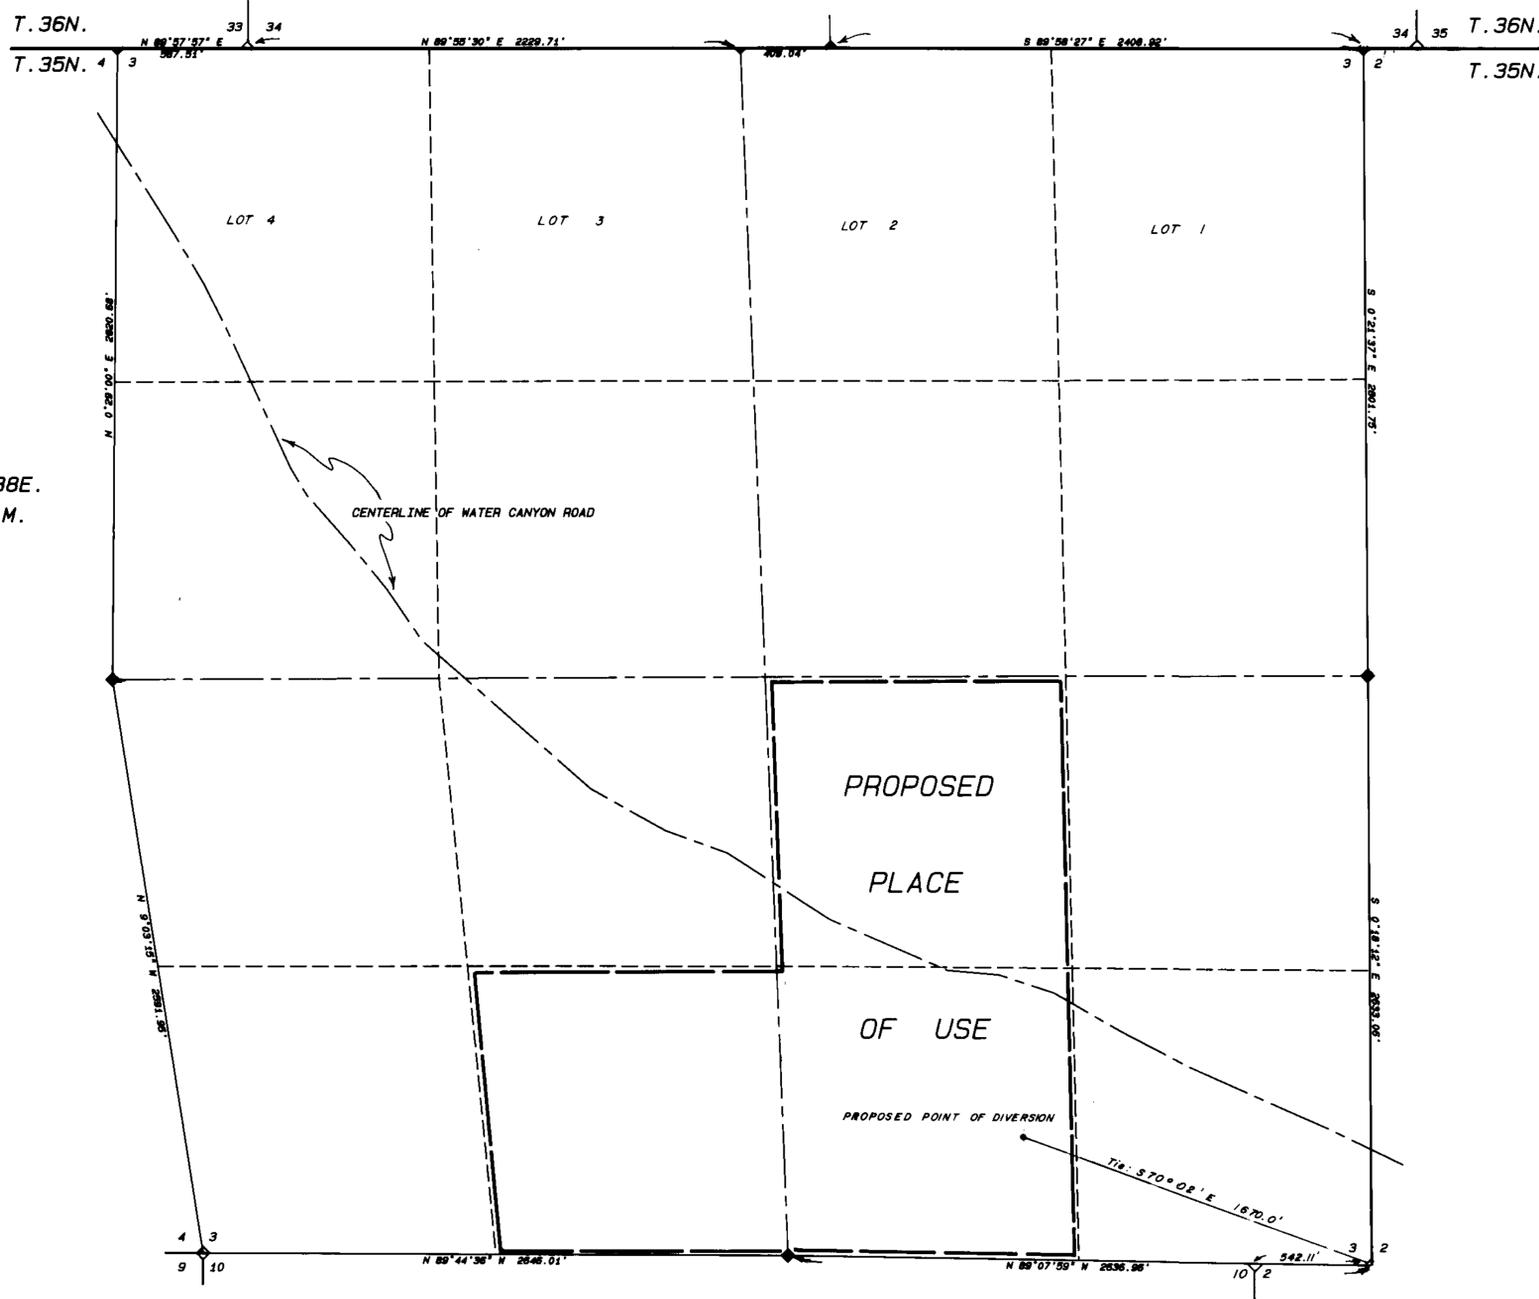

T. 35N., R. 38E.
M.D.B. & M.



NOTES:

Basis of Bearings was taken from the Record of Survey prepared for Sonya Mitchell, recorded as Map File Number 353614 in the Office of the Humboldt County Recorder on December 23rd, 1994.

- ◊ Indicates a found section corner, an iron pipe with a B.L.M. brass cap, unless noted otherwise.
- ◆ Indicates a found 1/4 section corner, an iron pipe with a B.L.M. brass cap, unless noted otherwise.

STATE OF NEVADA
COUNTY OF HUMBOLDT


I, JOHN H. MILTON III, being first duly sworn, depose and say that this map, consisting of one sheet, numbered from 1 to 1, inclusive, has been correctly drawn to the designated scale from field notes of a survey made by me, or under my supervision and direction, between the 4th day of January, 1996 and the 5th day of January, 1996; that it truly and correctly represents the proposed location and extent of the works used to divert water from underground in Humboldt County, Nevada by CHRIS J. AND SONYA C. MITCHELL, WALTER J. AND VERNA BURRUS, for quasi-municipal purposes. That the proposed point of diversion, the approximate location and size of the diverting channel or other conduit, the place and manner of use, and the location and names of all other works or streams which are crossed by, or connected with the said works, are fully and correctly designated thereon.



State of Nevada, Humboldt County, No. 573

Subscribed and sworn to before me this 24th day of January, 1996.

Doris A. Twichell
DORIS A. TWICHELL
Notary Public in and for Humboldt County, State of Nevada.
My commission expires on May 28th, 1997.

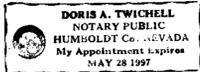

Desert Mountain Surveying
Land and Water Right Surveyors
146 West Second Street
WINNEMUCCA, NEVADA 89445 (702) 623-4414

STATE ENGINEER'S USE

61881



MAP TO ACCOMPANY APPLICATION
TO APPROPRIATE WATER
BY CHRIS J. & SONYA C. MITCHELL,
& WALTER J. & VERNA BURRUS
FROM UNDERGROUND
FOR QUASI-MUNICIPAL PURPOSES
IN HUMBOLDT COUNTY, NEVADA