


STATE OF NEVADA }  
 COUNTY OF WASHOE } SS

I, LEE H. SMITHSON, BEING THE FIRST DULY SWORN, DO DEPOSE AND SAY THAT THIS MAP CONSISTING OF ONE SHEET HAS BEEN CORRECTLY DRAWN TO THE DESIGNATED SCALE FROM RECORDS FILED IN THE OFFICE OF THE STATE ENGINEER AND FROM FIELD NOTES MADE BY ME OR UNDER MY DIRECTION, BETWEEN FEBRUARY 1, 2007 AND JULY 15, 2007; THAT IT TRULY AND CORRECTLY REPRESENTS THE AREA TO BE WITHDRAWN BY ELLIS AND DIANNE FARIAS.





LEE H. SMITHSON  
 WATER RIGHT SURVEYOR No. 572

SUBSCRIBED AND SWORN BEFORE ME THIS 12<sup>th</sup> DAY  
 OF July 2007

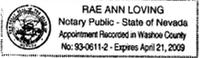


Rae Ann Loving  
 NOTARY PUBLIC

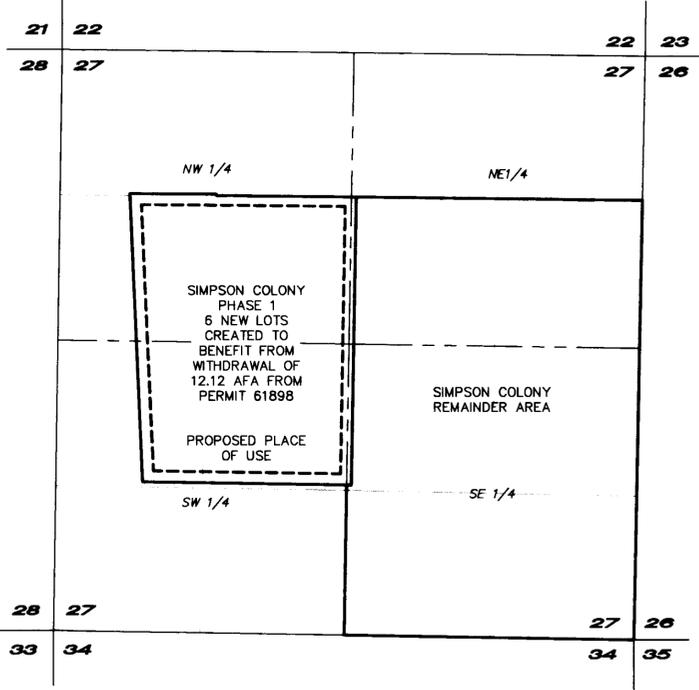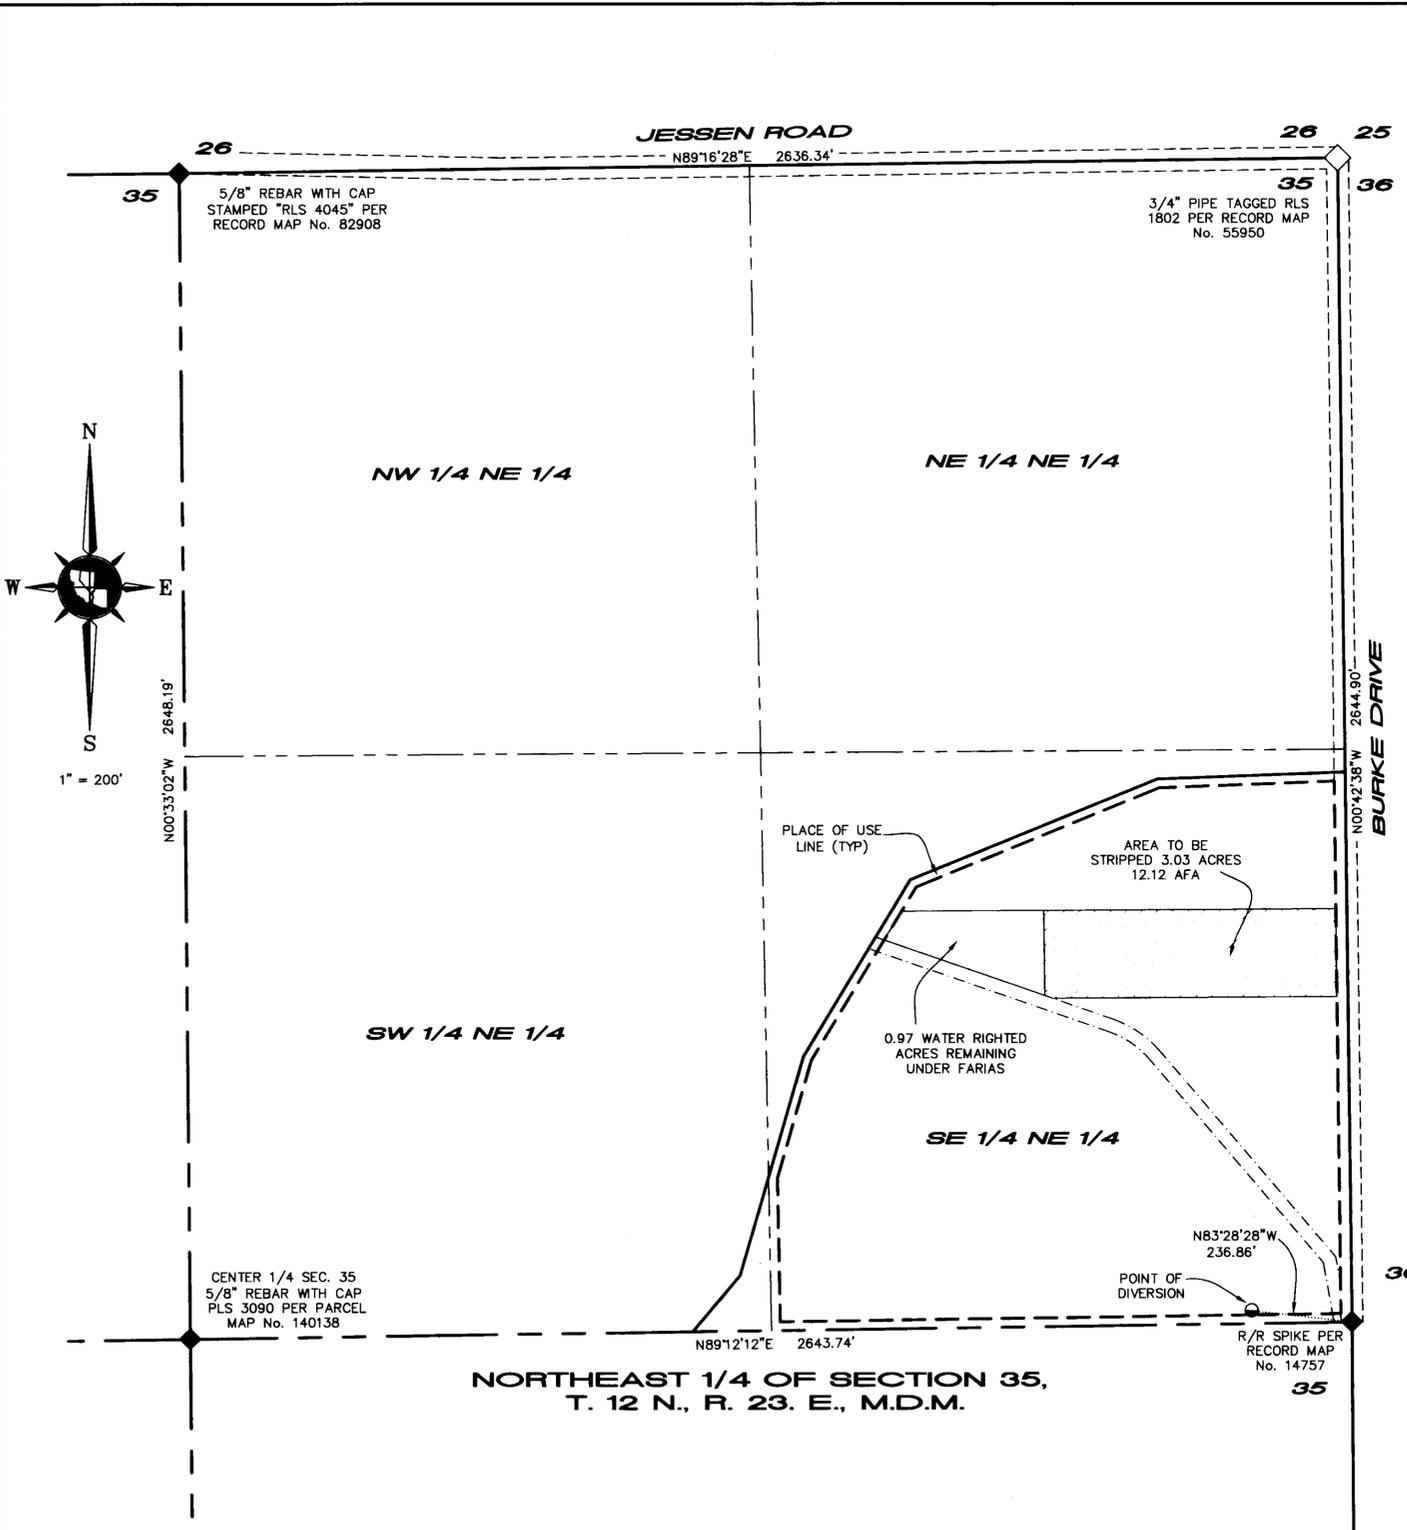

PROPOSED PLACE OF USE  
 SECTION 27  
 T. 12 N., R. 23 E., M.D.M.

- LEGEND**
- ◆ SECTION CORNER
  - ◆ QUARTER SECTION CORNER
  - POINT OF DIVERSION

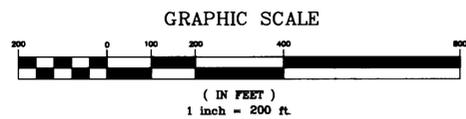


**BASIS OF BEARINGS**

THE BASIS OF BEARINGS OF THIS MAP IS THE EAST LINE OF THE NORTHEAST QUARTER OF SECTION 35, TOWNSHIP 12 NORTH, RANGE 23 EAST, M.D.B.&M., SAID LINE BEARS NORTH 0°42'38\"/>



**TRI STATE SURVEYING, LTD**  
 425 EAST LONG STREET  
 CARSON CITY, NEVADA 89706-2419  
 (775) 887-9911 \* FAX # 887-9915

**STATE ENGINEER'S USE**

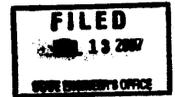

MAP TO ACCOMPANY RELINQUISHMENT OF A PORTION OF WATER APPROPRIATED UNDER PERMIT #61898 & #61899, FROM IRRIGATED PURPOSES BY

**ELLIS & DIANNE FARIAS**

FROM AN UNDERGROUND SOURCE IN LYON COUNTY, NEVADA FOR DOMESTIC PURPOSES TO SERVE 6 LOTS WITHIN SIMPSON COLONY SUBDIVISION PHASE 1, LYING WITHIN SECTION 27, T.12N., R.23E., M.D.M., LYON COUNTY, NEVADA.

61898 R02