

LEGEND

- ⊙ PROPOSED WELL AND POINT OF DIVERSION
- EXISTING WELL AND POINT OF DIVERSION
- - - - - PROPOSED PLACE OF USE
- — — — EXISTING PLACE OF USE
- W — WATERLINE


EXISTING BASIS OF BEARINGS:

MAP FILED UNDER APPLICATION 30702  
 THE SOUTH LINE OF THE SE1/4  
 SECTION 20, T21S, R61E, MDM  
 BEARS N89°03'00"E

PROPOSED BASIS OF BEARINGS: GRID NORTH

THE EAST LINE NE 1/4 SECTION 20,  
 T21N, R61E, MDM, i.e. N01°13'52"W  
 AS DETERMINED FROM NEVADA STATE  
 COORDINATE SYSTEM, WEST ZONE  
 NAD 27 (MODIFIED)

INTERSTATE FREEWAY ROUTE I-15

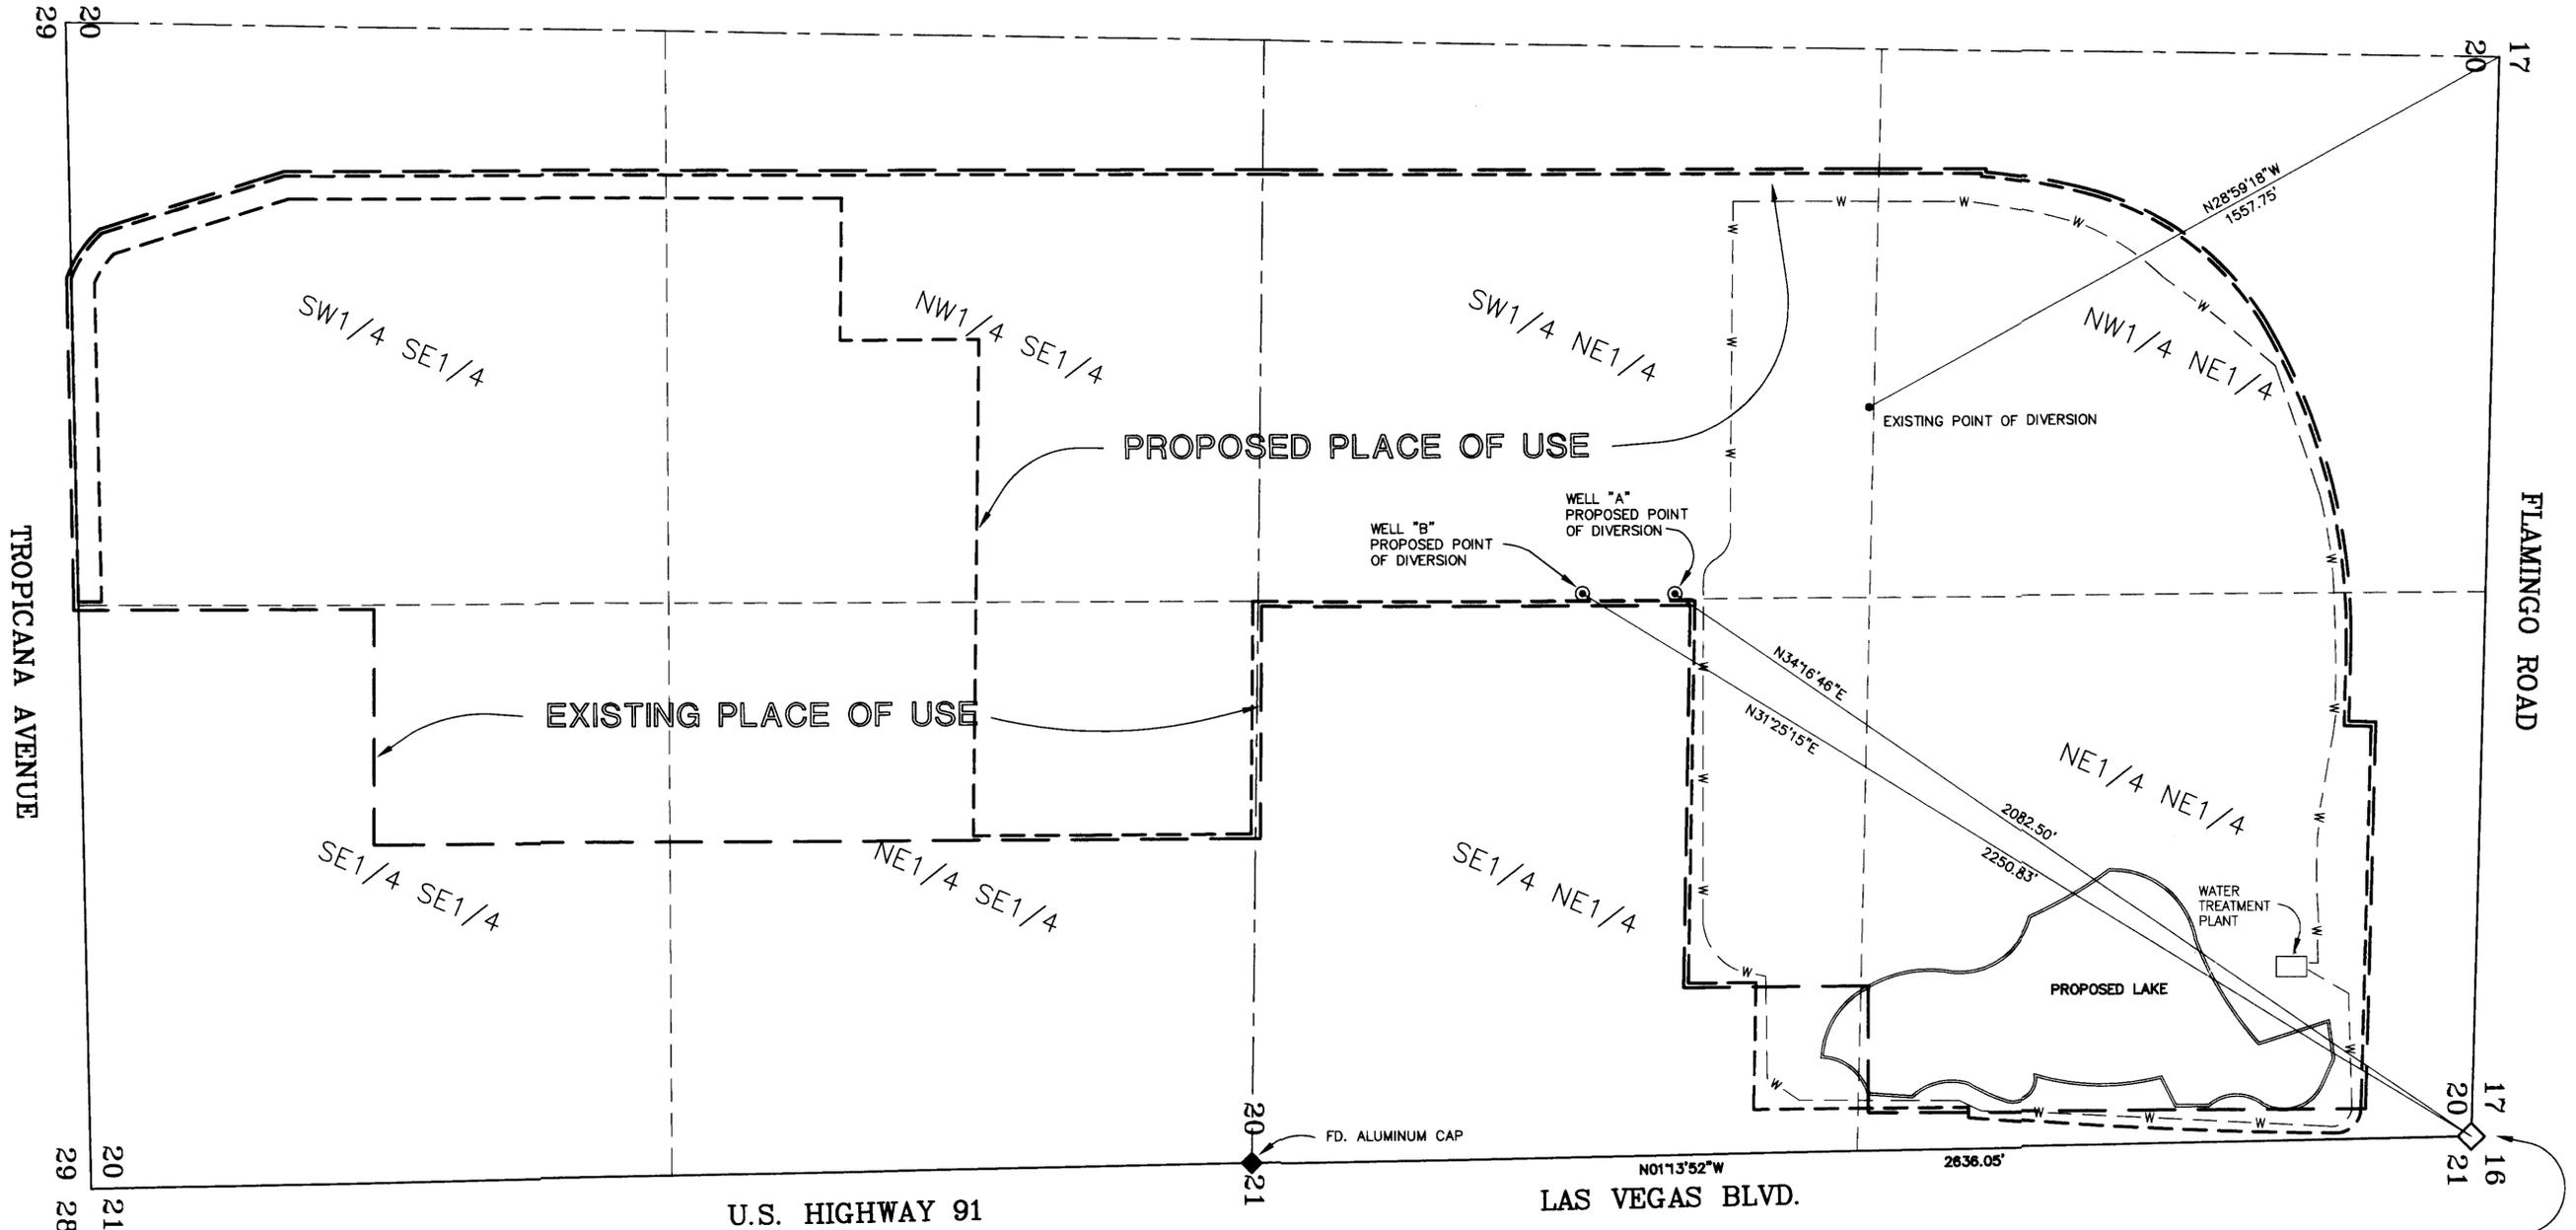

TROPICANA AVENUE

FLAMINGO ROAD

U.S. HIGHWAY 91

LAS VEGAS BLVD.

STATE OF NEVADA  
 COUNTY OF WASHOE

T21S, R61E, MDM



I, Richard W. Arden, being first duly sworn, depose and say that this map, consisting of 1 sheet, has been correctly drawn to the designated scale from field notes of a survey made by me or under my supervision and direction between the 14th day of December, 1995 and the 7th day of February, 1996; that it truly and correctly represents the proposed location and extent of the place of use and point of diversion of water heretofore appropriated under Application No. 27837, Certificate 8884, Application No. 30702, Certificate 13746, Application No. 58761, Certificate 13977 and Application No. 58764, Certificate 13980, from an underground source in Clark County by Bellagio for recreation and domestic purposes; that the proposed point of diversion, proposed place of use, existing place of use, the location and names of all other works, the boundary of all lands showing by 40-acre subdivisions, and the lands proposed to be served are fully and correctly designated herein.

*Richard W. Arden*  
 RICHARD W. ARDEN  
 STATE WATER RIGHT SURVEYOR NO. 307  
 PROFESSIONAL LAND SURVEYOR NO. 1643701

Subscribed and sworn to before me this 22 day of April, 1996.

*Carol Ann Adams*  
 NOTARY PUBLIC  
 My commission expires: 6/25/99

CAROL ANN ADAMS  
 Notary Public - State of Nevada  
 Appointment Recorded in Washoe County  
 MY APPOINTMENT EXPIRES JUNE 25, 1999

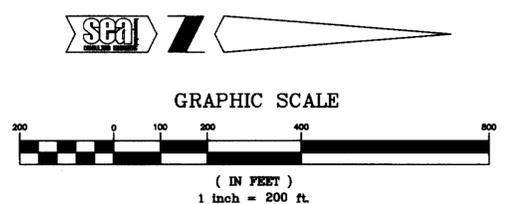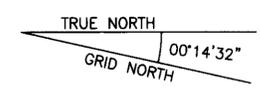

61900 CERTIFICATE NO. 19030 ISSUED 2-22-13

STATE ENGINEER'S USE

61900-61903

FILED  
 APR 24 1996  
 STATE ENGINEER'S OFFICE

MAP TO ACCOMPANY APPLICATION TO CHANGE THE POINT OF DIVERSION, PLACE OF USE AND MANNER OF USE OF PERMIT 27837, CERT. 8884, PERMIT 30702, CERT. 13746, PERMIT 58761, CERT. 13977, PERMIT 58764, CERT. 13980 FOR RECREATION AND DOMESTIC USE BY BELLAGIO FROM AN UNDERGROUND SOURCE, LAS VEGAS ARTESIAN BASIN IN CLARK COUNTY, NEVADA

950 INDUSTRIAL WAY  
 SPARKS, NEVADA  
 (702) 358-6931

70101 70100 61903 61902 61901 61900