



T.16 N., R.63 E., M.D.B. & M.

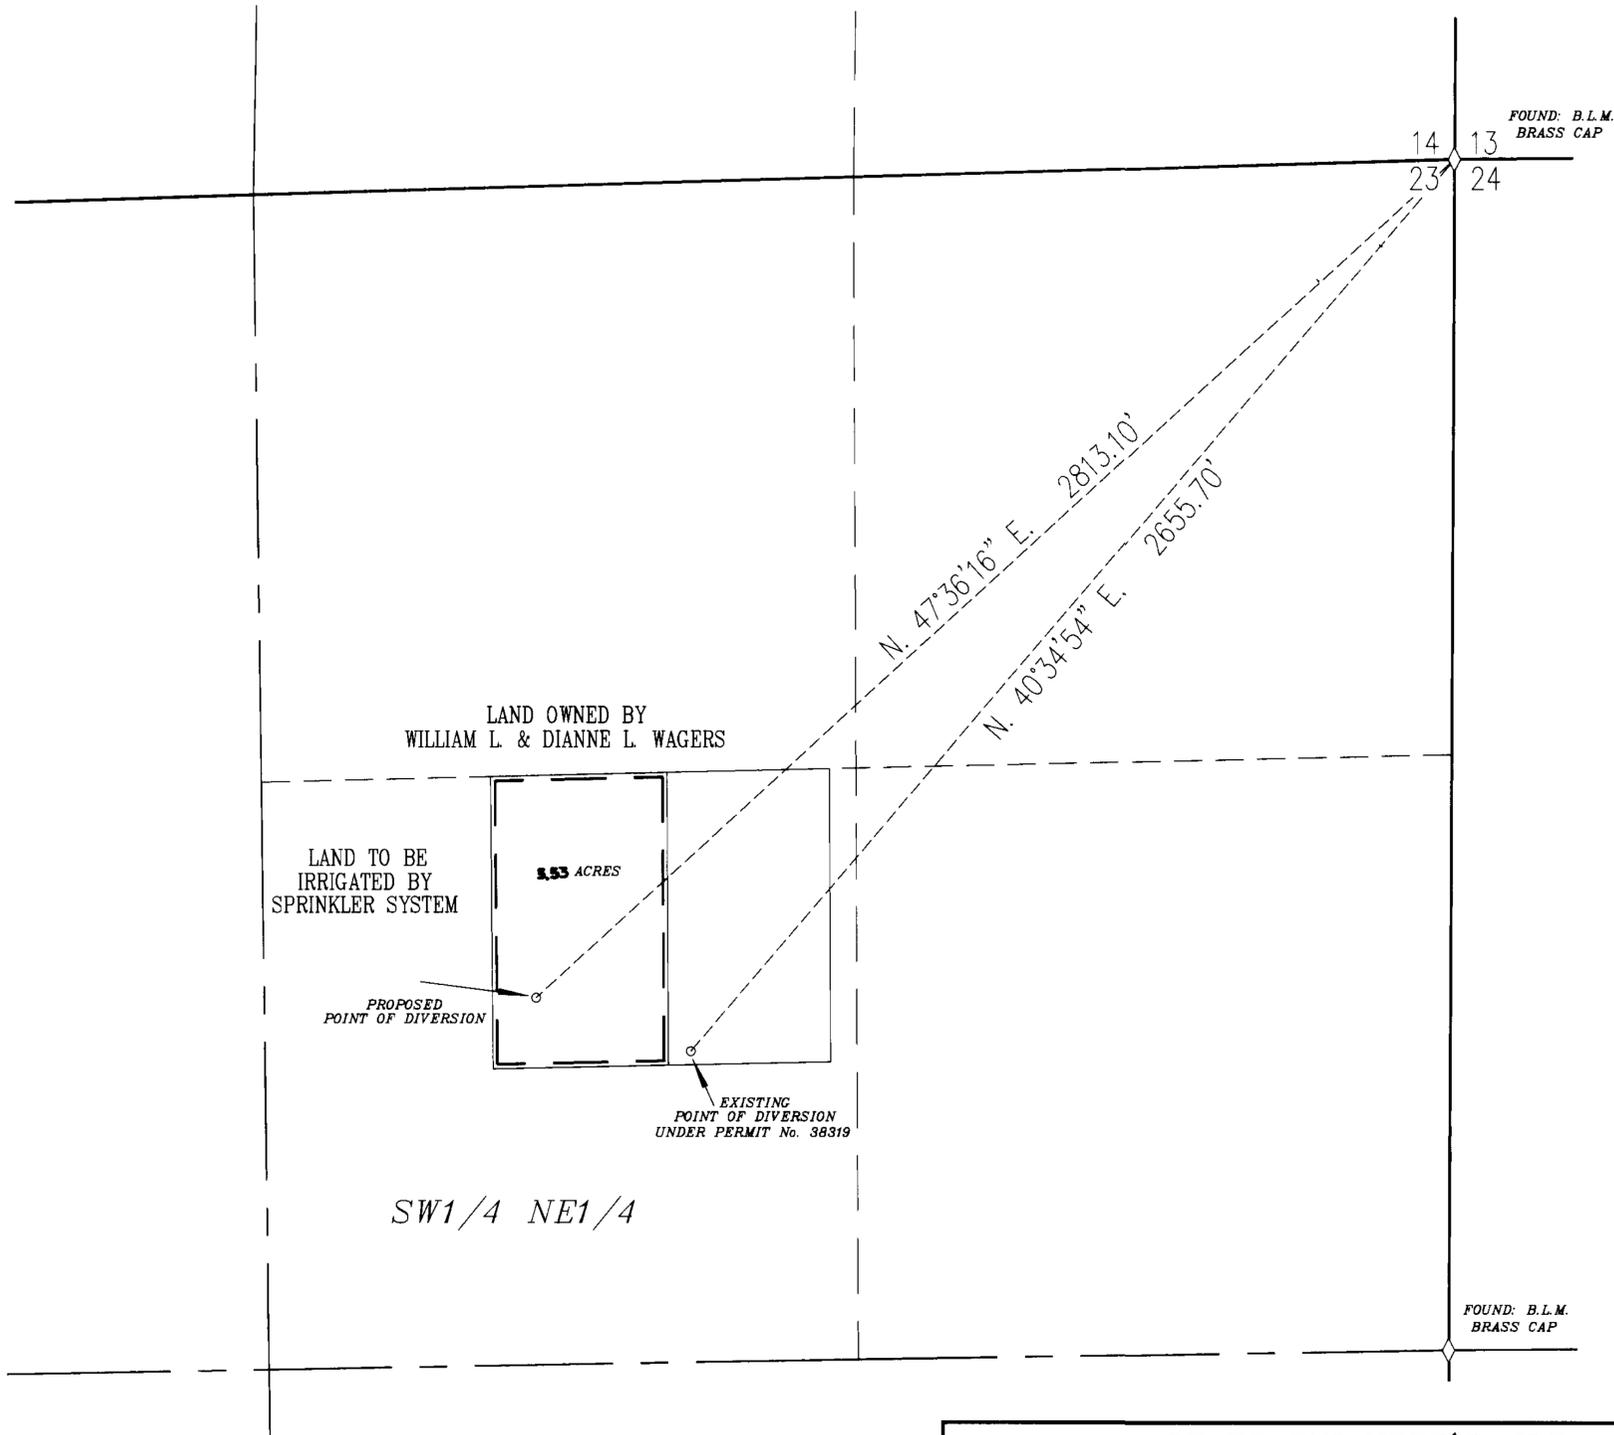

FOUND: B.L.M.
BRASS CAP

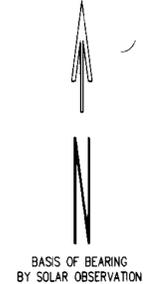


STATE OF NEVADA } ss.
County of White Pine }

I, Dean Neubaer, being first duly sworn, depose and say that this map, consisting of one sheet, has been correctly drawn to the designated scale from field notes of a survey made under my supervision and direction on the 12th day of December, 1995; that it truly and correctly represents the proposed location and extent of the works used to divert water from Underground sources, in White Pine County, Nevada by William L. and Dianne L. Wagers for Irrigation and Domestic purposes. That the proposed point of diversion, the approximate location and size of the diverting channel or other conduit, all reservoirs or basins, the location and names of all other works which will cross or connect with the proposed works and the boundary of all lands, showing by 40-acre subdivisions the areas proposed to be served, are fully and correctly designated thereon.

Dean Neubaer
State Water Right Surveyor No. 917



Subscribed and sworn to before me this 22nd day of January, 1996.
Mary A. Kirkeby
Notary Public in and for White Pine County, Nevada.

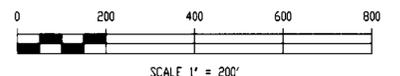

FOUND: B.L.M.
BRASS CAP

LAND OWNED BY
WILLIAM L. & DIANNE L. WAGERS

LAND TO BE
IRRIGATED BY
SPRINKLER SYSTEM

3.53 ACRES

PROPOSED
POINT OF DIVERSION

EXISTING
POINT OF DIVERSION
UNDER PERMIT No. 38319

SW1/4 NE1/4

STATE ENGINEER'S USE

FILED
JUN 11 1996
STATE ENGINEER'S OFFICE

BFI BOUNDY & FORMAN, INC. JOB #406071W
CIVIL ENGINEERS, LAND AND WATER RIGHTS SURVEYORS
ELY, NEVADA JANUARY, 1996

MAP TO ACCOMPANY
APPLICATION TO CHANGE THE POINT
OF DIVERSION OF A PORTION OF
PERMIT No. 38319, CERTIFICATE No. 12217

FOR IRRIGATION & DOMESTIC
BY WILLIAM L. & DIANNE L. WAGERS
FROM UNDERGROUND
IN WHITE PINE COUNTY, NEVADA