

SECTION 29, TOWNSHIP 10 NORTH, RANGE 22 EAST, M.D.B.&M.

PREPARED BY:
OWENS ENGINEERING
P.O. BOX 16
GARDNERVILLE, NEVADA 89410
(702)782-2881




STATE OF NEVADA
COUNTY OF DOUGLAS S.S.

I, DAVID OWENS, BEING FIRST DULY SWORN, DEPOSE AND SAY THAT THIS MAP, CONSISTING OF TWO SHEETS, NUMBERED FROM 1 TO 2, INCLUSIVE, HAS BEEN CORRECTLY DRAWN TO THE DESIGNATED SCALE FROM FIELD NOTES OF A SURVEY MADE BY ME, OR UNDER MY SUPERVISION AND DIRECTION ON THE 26TH DAY OF FEBRUARY 1996; THAT IT TRULY AND CORRECTLY REPRESENTS THE PROPOSED LOCATION AND EXTENT OF THE WORKS USED TO DIVERT WATER FROM AN UNDERGROUND SOURCE, IN DOUGLAS COUNTY, NEVADA, BY JOSEPH S. LODATO.

David Owens
STATE WATER RIGHT SURVEYOR

STATE OF NEVADA
COUNTY OF DOUGLAS S.S.

SUBSCRIBED AND SWORN TO BEFORE ME
THIS 28th DAY OF February 1996
Colleen Bree
NOTARY PUBLIC IN AND FOR Douglas COUNTY, NEVADA.
MY COMMISSION EXPIRES June 11 1997

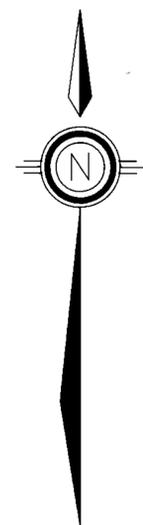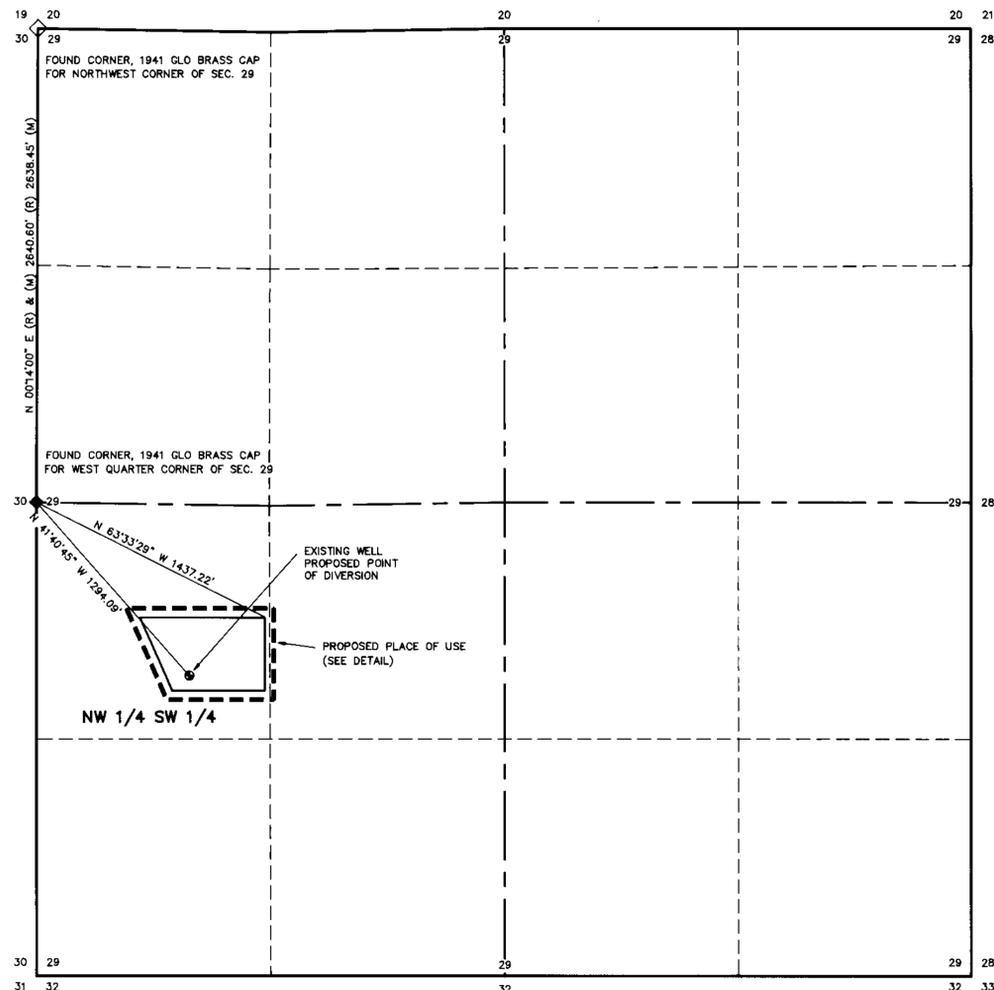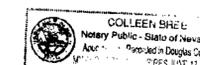


(R) - RECORD INFORMATION AS PER RECORD OF SURVEY
MAP #36528 OF THE OFFICIAL RECORDS OF DOUGLAS COUNTY.

BASIS OF BEARINGS

THE BASIS OF BEARINGS OF THIS MAP IS THE WEST LINE OF THE NORTHWEST QUARTER OF SECTION 29, TOWNSHIP 10 NORTH, RANGE 22 EAST, M.D.B.&M. SAID LINE BEARS NORTH AS PER RECORD OF SURVEY MAP RECORDED AS DOCUMENT #36528 OF THE OFFICIAL RECORDS OF DOUGLAS COUNTY.

NOTE: THERE ARE NO STREAMS OR OTHER BODIES OF WATER WITHIN 1/4 MILE OF THE POINT OF DIVERSION.

N 63°33'29" W 1437.22' TO WEST QUARTER CORNER SECTION 29
TOWNSHIP 10 NORTH, RANGE 22 EAST, M.D.B.&M.

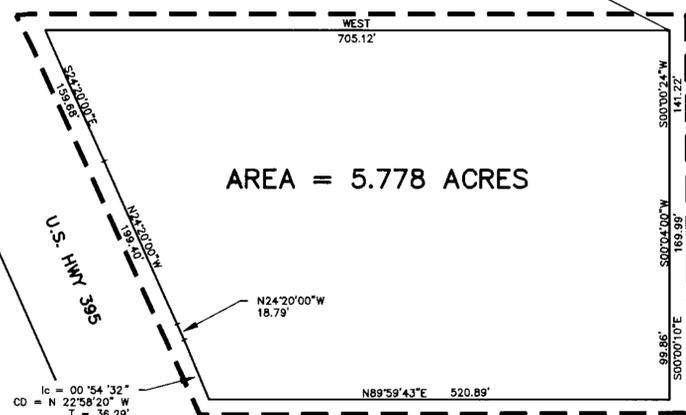

IC = 00°54'32"
CD = N 22°58'20" W
T = 36.29'
R = 4575.00'
L = 72.57'
LC = 72.57'

PROPOSED PLACE OF USE DETAIL

SCALE: 1" = 100'

BAR SCALE



Scale 1" = 500 ft



STATE ENGINEER'S USE

61927
FILED
MAY 02 1996

MAP TO ACCOMPANY APPLICATION TO CHANGE THE PLACE OF USE AND POINT OF DIVERSION OF A PORTION OF WATER APPROPRIATED UNDER PERMIT NO. 34906 FOR COMMERCIAL AND DOMESTIC PURPOSES BY JOSEPH S. LODATO FROM AN UNDERGROUND SOURCE IN DOUGLAS COUNTY, NEVADA

EXISTING PLACE OF USE UNDER PERMIT #34906

SIXTEENTH SECTION	SECTION	AREA BEING STRIPPED
NW 1/4 NE 1/4	19	31.29 ACRES
NE 1/4 NE 1/4	19	30.21 ACRES

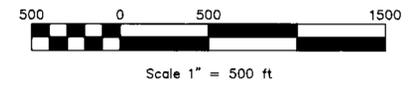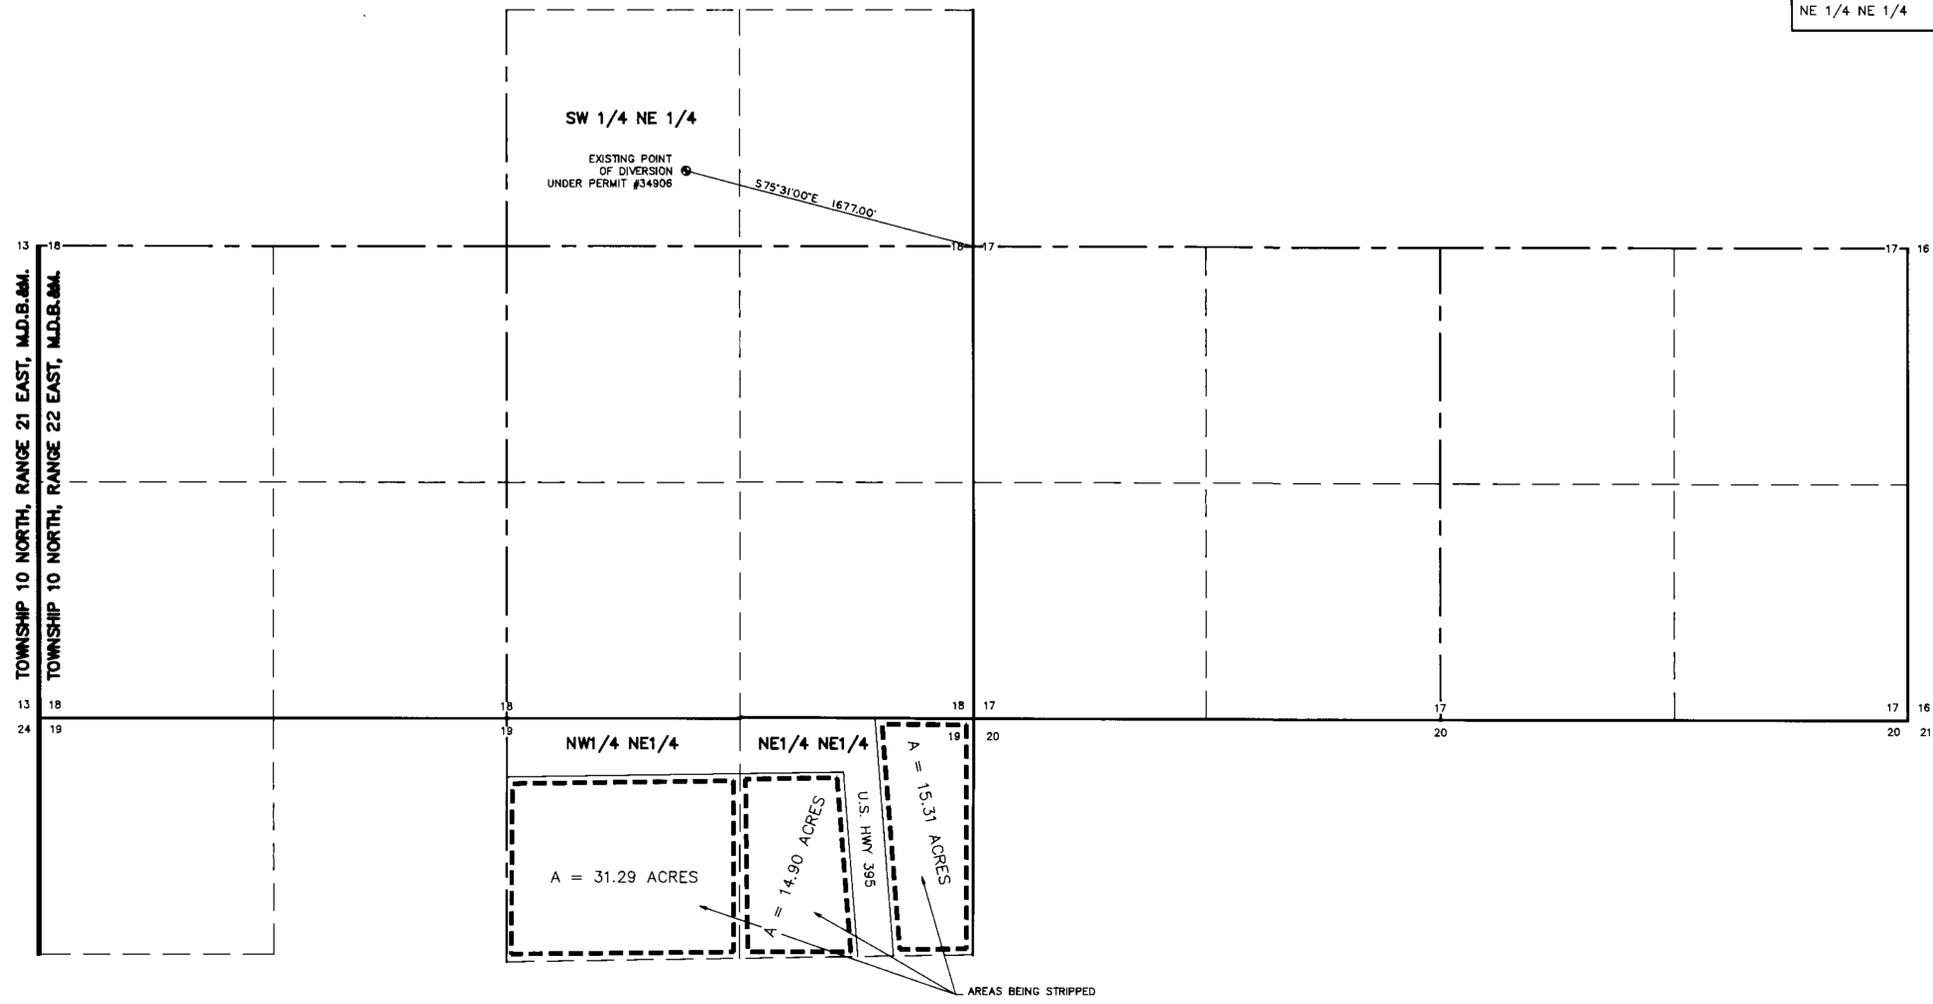

STATE ENGINEER'S USE

61927
 JUN 08 1998
 CONTROL

MAP TO ACCOMPANY APPLICATION TO CHANGE THE PLACE OF USE AND POINT OF DIVERSION OF A PORTION OF WATER APPROPRIATED UNDER PERMIT NO. 34906 FOR COMMERCIAL AND DOMESTIC PURPOSES BY JOSEPH S. LODATO FROM AN UNDERGROUND SOURCE IN DOUGLAS COUNTY, NEVADA

61927