



- LEGEND**
- EXISTING PLACE OF USE
 - PROPOSED PLACE OF USE
 - ROAD
 - ◆ SECTION CORNER
 - POINT OF DIVERSION

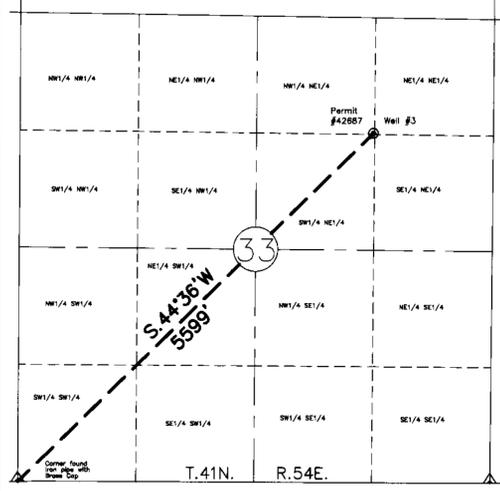


STATE OF NEVADA } S.S.
COUNTY OF ELKO }

I, William A. Nisbet, being first duly sworn, depose and say that this map, consisting of one sheet, has been correctly drawn to the designated scale from a field survey made under my supervision and direction, completed on the 10th day of October, 1980; and from information shown on pertinent quadrangle maps published by the U.S. Geological Survey, that it truly and correctly represents the proposed location and extent of the works used to divert water from an UNDERGROUND SOURCE in ELKO COUNTY by INDEPENDENCE MINING CO., INC., for MINING, MILLING, & DOMESTIC. That the proposed point of diversion, the approximate location and names of all other works or streams which are crossed by, or connected with the said works, are fully and correctly designated thereon.

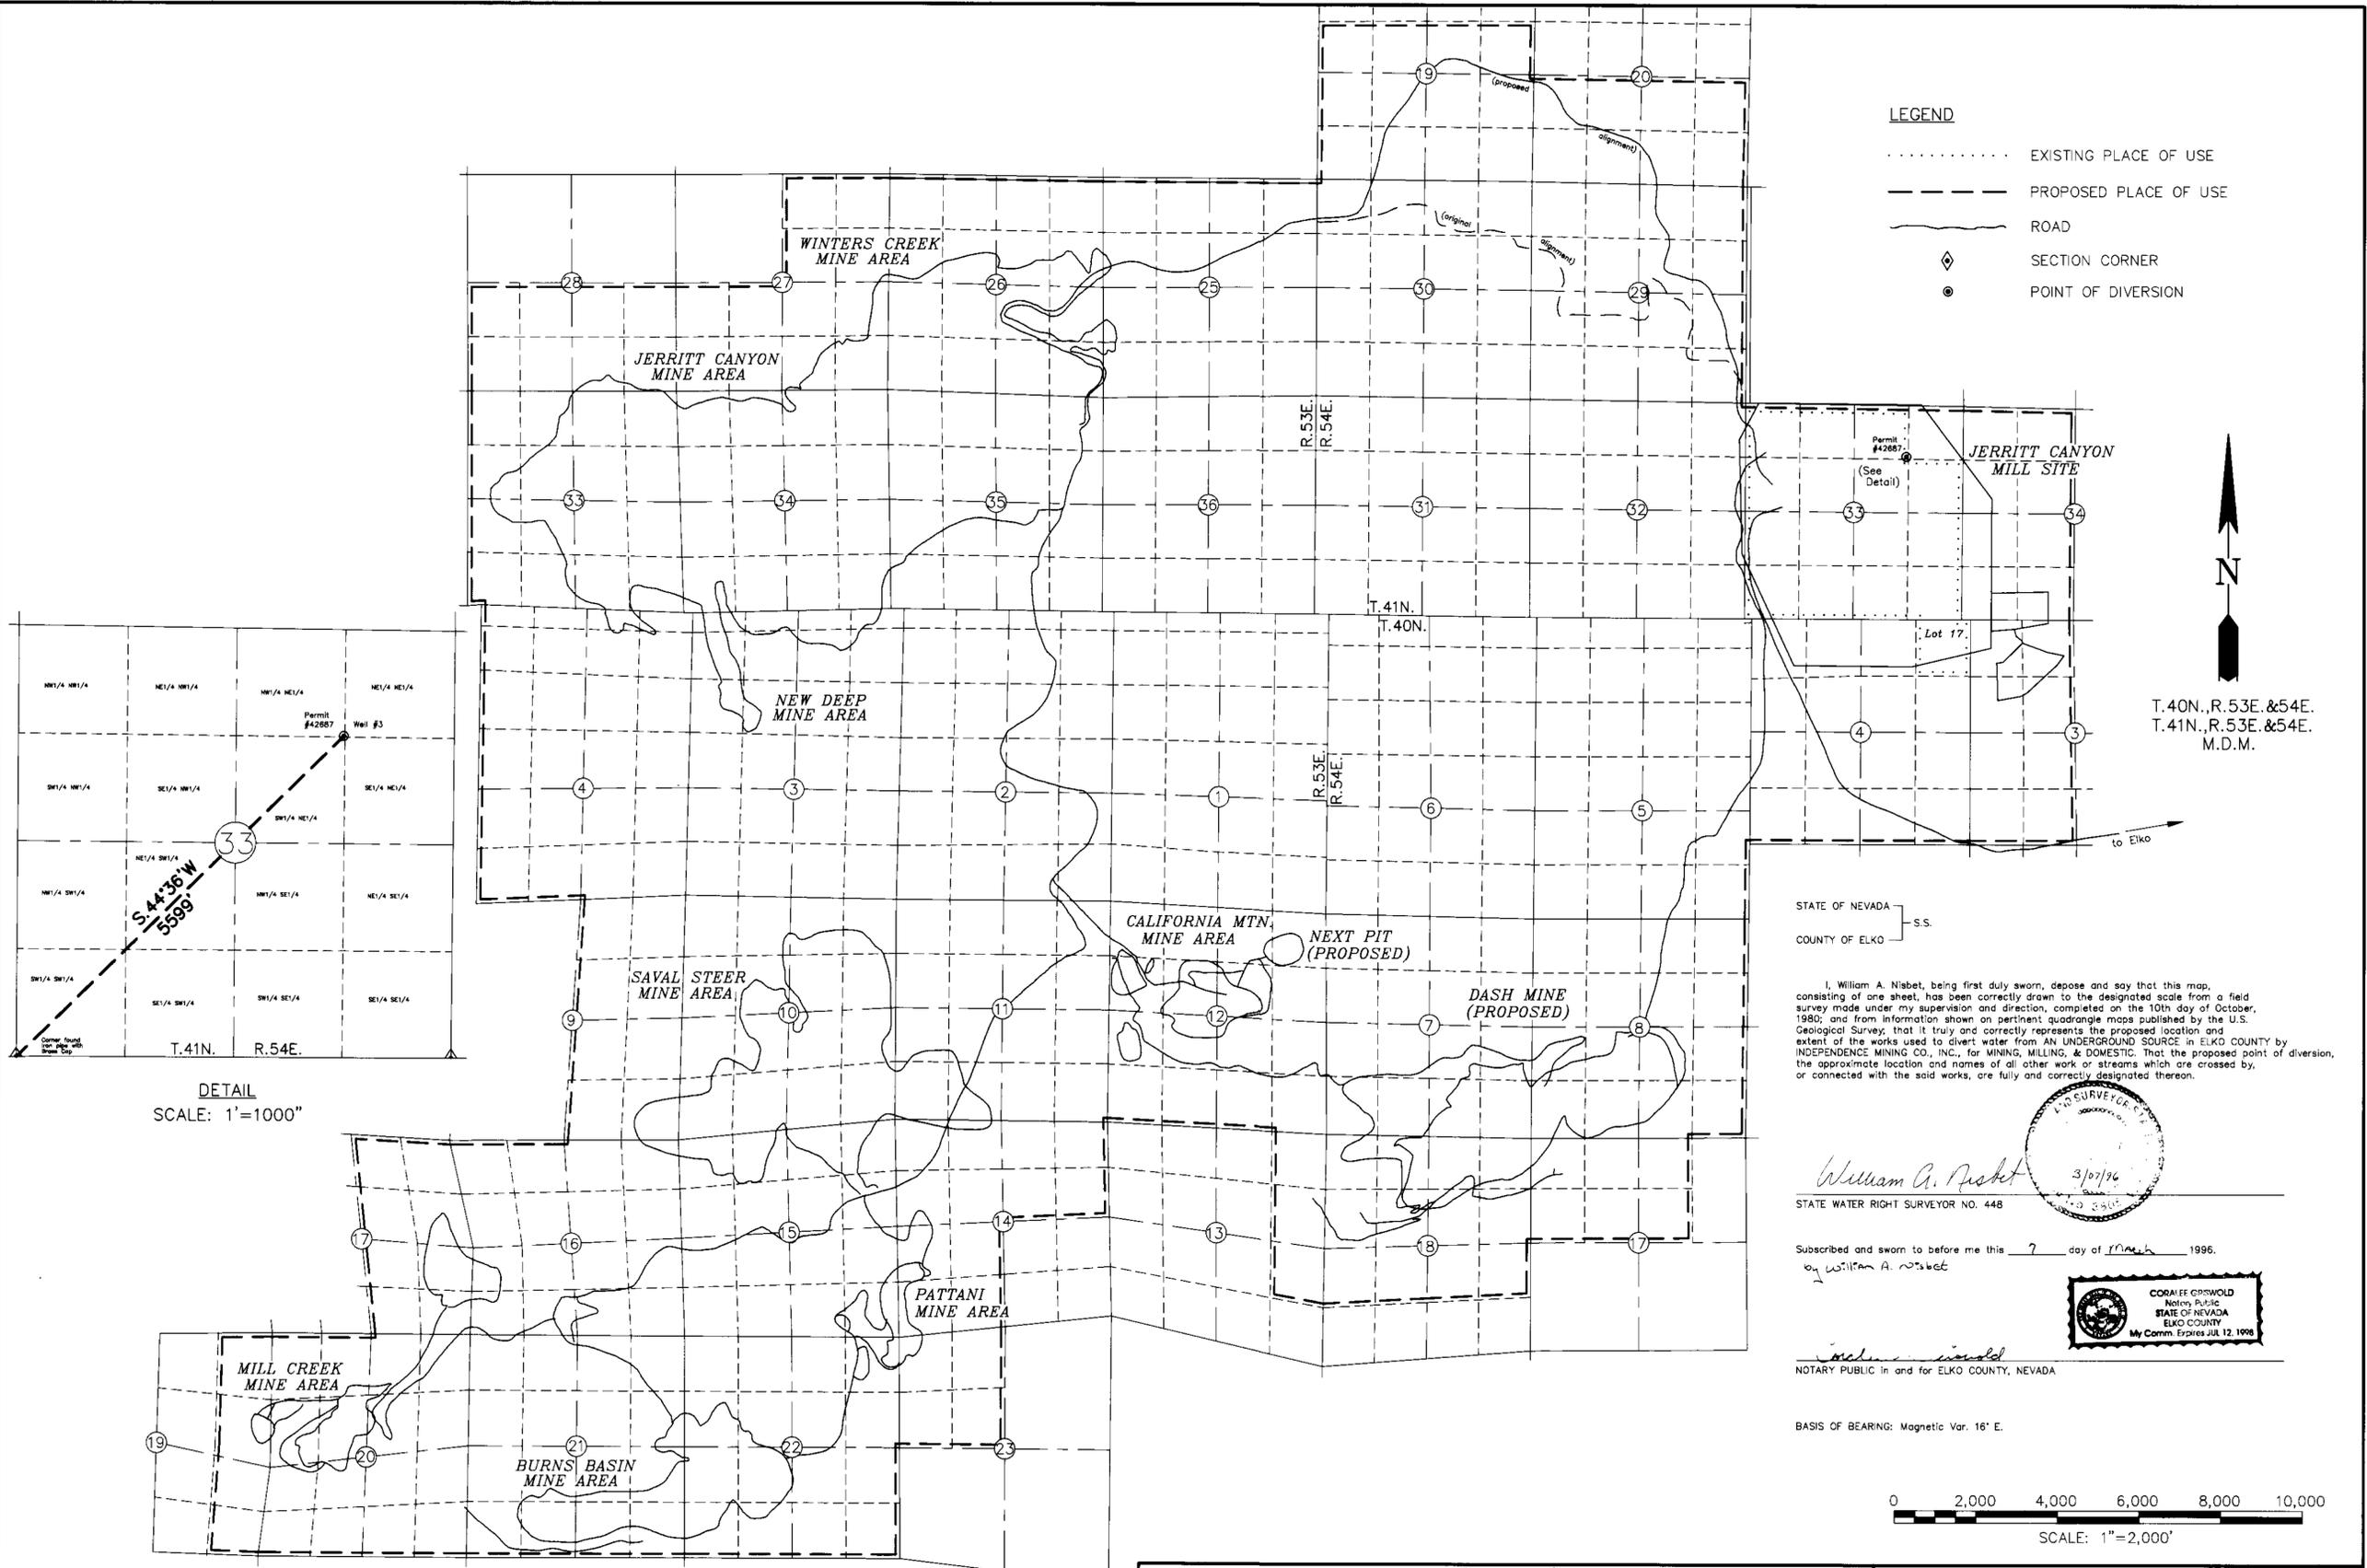


Subscribed and sworn to before me this 7 day of March 1996.
by William A. Nisbet

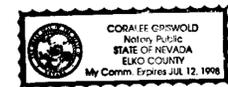

NOTARY PUBLIC in and for ELKO COUNTY, NEVADA

BASIS OF BEARING: Magnetic Var. 16° E.

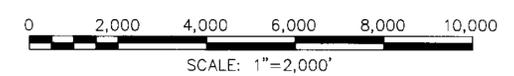

NO.	BY	DATE	DESCRIPTION	CHKD	APPD
REVISIONS					
DRAWN BY JFP			APPROVED BY [Signature]		
JOB NO. 2004.002			DATE 2-29-96		

CHILTON Engineering and Surveying, LTD
(702) 738-2121 421 Court Street Elko, Nevada 89801 **W96029** 1/1

Use as AD 42687 for existing purpose of use. 4-3-19-96
STATE ENGINEER'S USE 61946 61947T
FILED
MAR 18 1996
STATE ENGINEER'S OFFICE

MAP TO ACCOMPANY
APPLICATION TO CHANGE PLACE OF USE OF A PORTION
OF WATER HERETOFORE APPROPRIATED UNDER PERMIT #42687
FOR MINING, MILLING & DOMESTIC
BY **INDEPENDENCE MINING COMPANY, INC.**
FROM an UNDERGROUND SOURCE (Well #3)
IN ELKO COUNTY **W96029**