


T. 12 N., R. 20 E., M.D.B. & M.

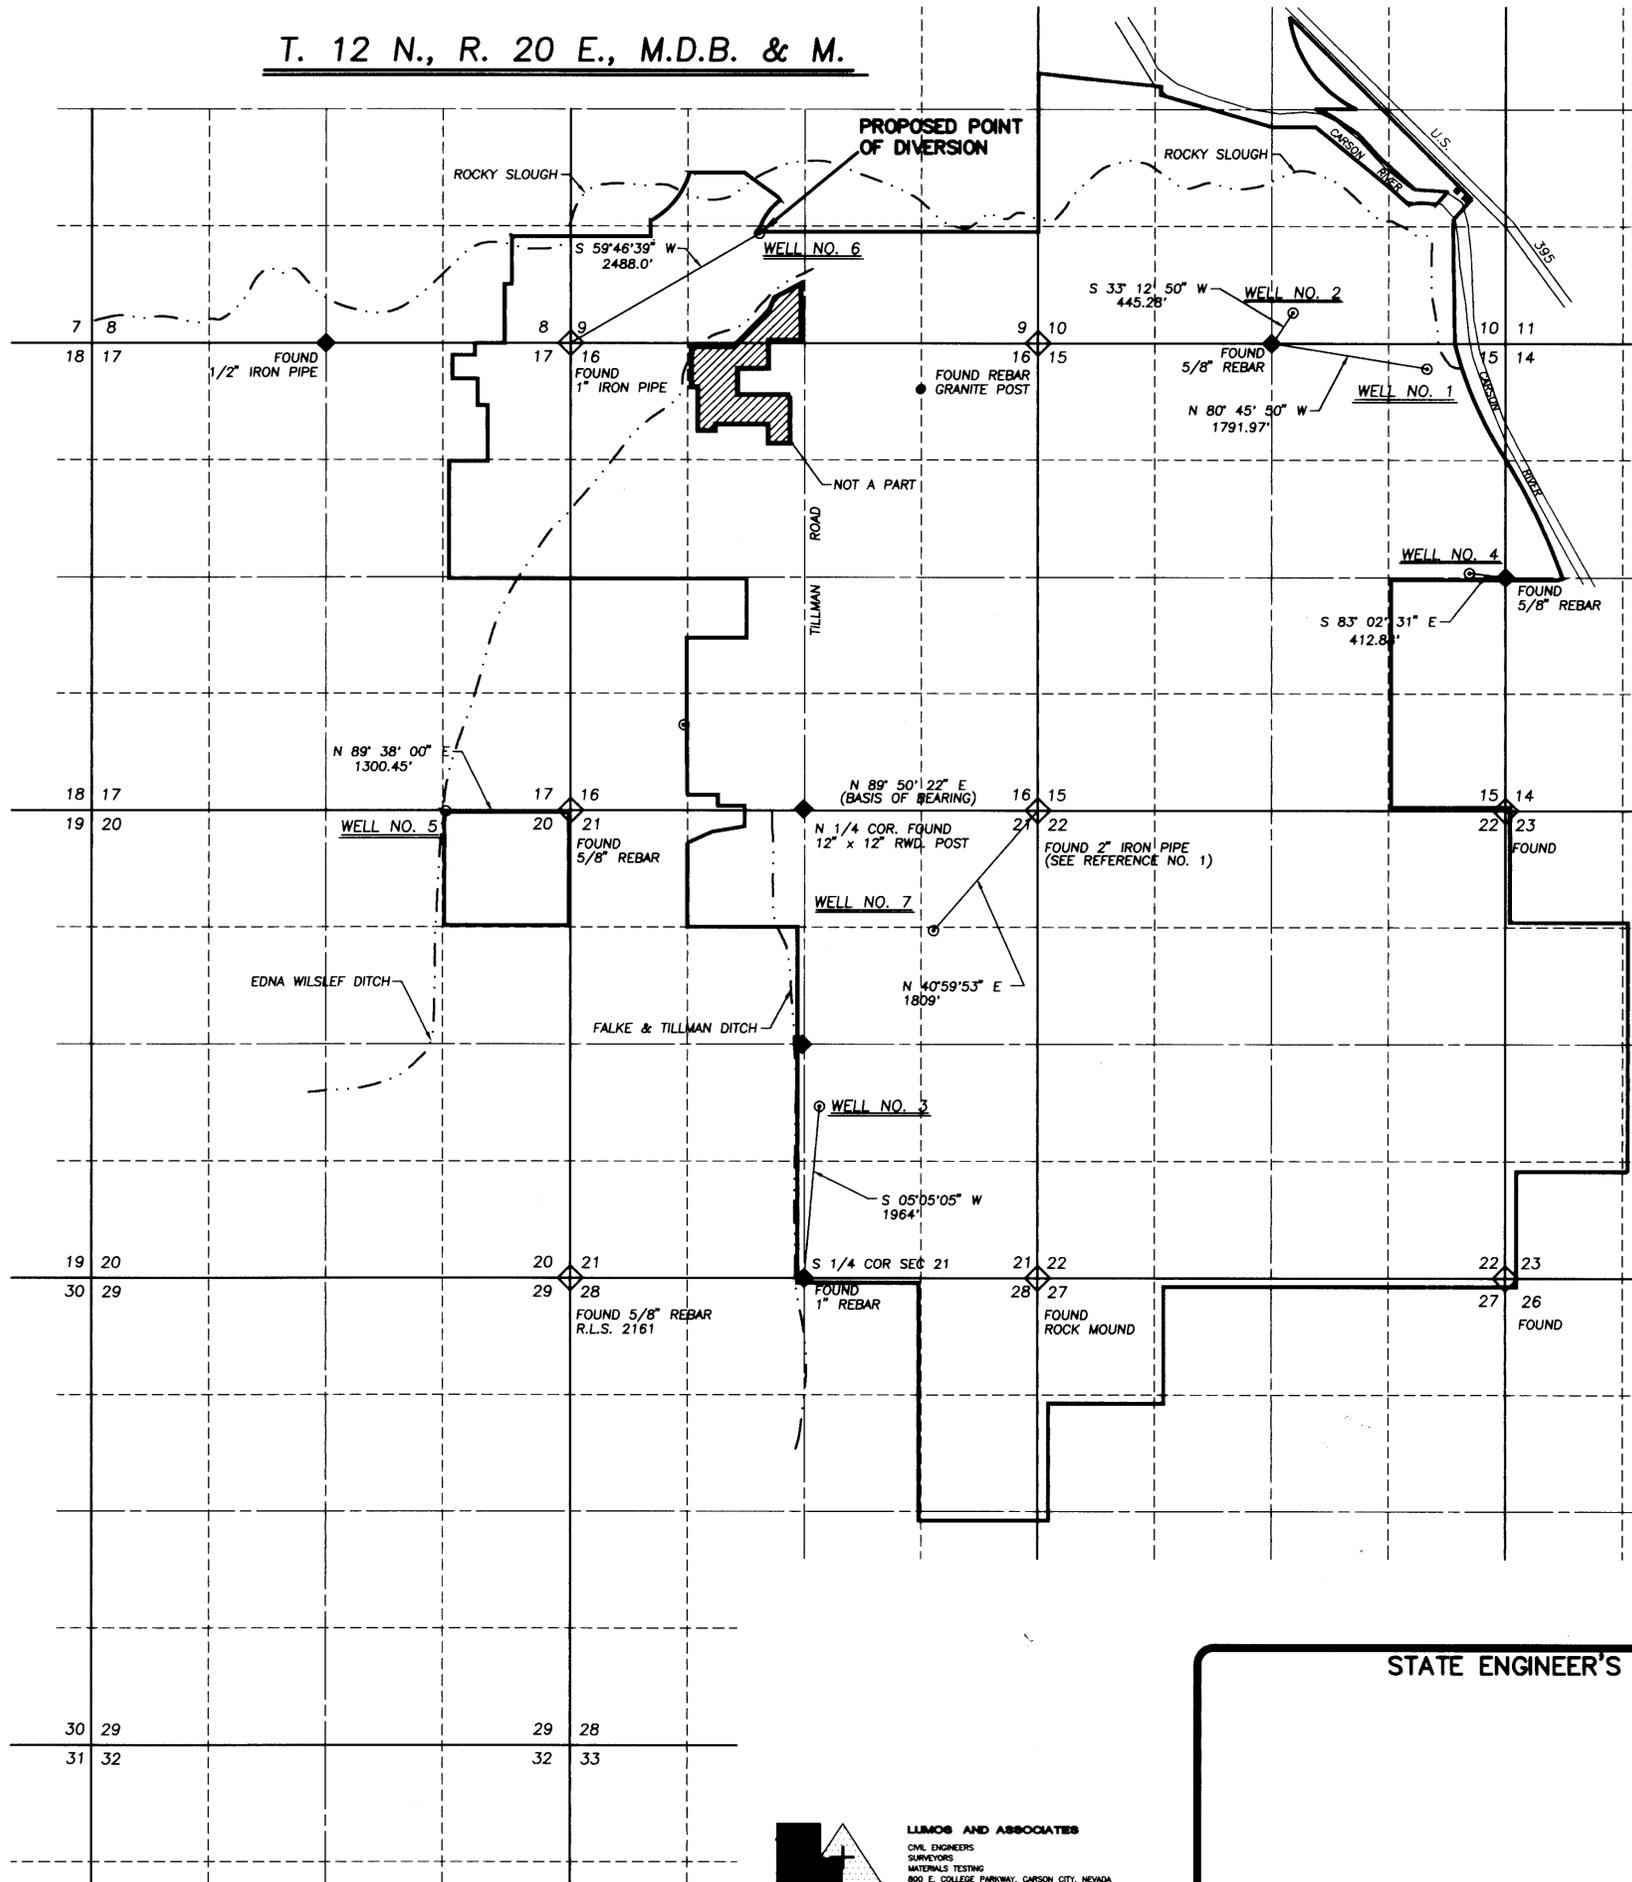

STATE OF NEVADA }
 COUNTY OF CARSON CITY } S.S.


I, CARL CAVOLICK, BEING FIRST DULY SWORN, DEPOSE AND SAY THAT THIS MAP, CONSISTING OF ONE (1) SHEET HAS BEEN CORRECTLY DRAWN TO THE DESIGNATED SCALE FROM RECORDS FILED IN THE OFFICE OF THE STATE ENGINEER, AND FROM FIELD NOTES MADE BY ME OR UNDER MY DIRECTION ON THE 10th DAY OF January, 1995; THAT IT TRULY AND CORRECTLY REPRESENTS THE PROPOSED LOCATION AND EXTENT OF THE WORKS USED TO DIVERT WATER FROM UNDERGROUND SOURCES, IN DOUGLAS COUNTY, FOR QUASI-MUNICIPAL PURPOSES, THAT THE PROPOSED POINT OF DIVERSION, THE APPROXIMATE LOCATION AND SIZE OF THE DIVERTING CHANNEL, ALL RESERVOIRS AND BASINS, THE LOCATIONS AND NAMES OF ALL OTHER WORKS, AND THE BOUNDARY OF ALL LANDS, SHOWING BY 40' AGRE. SUBMISSION THE AREAS TO BE PLACED TO BENEFICIAL USE ARE FULLY AND CORRECTLY DESIGNATED THEREON.

Carl M. Cavolick
 CARL CAVOLICK, S.W.R.S. NO. 647



SUBSCRIBED AND SWORN TO BEFORE ME THIS 29 DAY OF March, 1996
 NOTARY PUBLIC IN AND FOR CARSON CITY, NEVADA

Robin L. Knutson

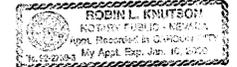

BASIS of BEARING


NORTH BOUNDARY OF SECTION 21 AS SHOWN ON MAP NO. 48330 FILED WITH DOUGLAS COUNTY RECORDERS OFFICE.

LEGEND :

- PROPOSED PLACE OF USE
- - - EXISTING PLACE OF USE
SEE MAP FILED WITH PERMIT NO. 49419
- FLOWLINE

REFERENCES :

1. GARDNERVILLE RANCHOS UNIT NO. 6 FINAL MAP, INSTRUMENT NO. 66512, BOOK 573, PAGE 1026, DOUGLAS COUNTY OFFICIAL RECORDS.

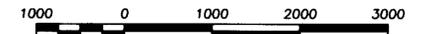

62005 CERTIFICATE NO. 19409 ISSUED 4-23-2014 SCALE: 1" = 1000'
 62006 CERTIFICATE NO. 19410 ISSUED 4-23-2014

DWG. NO. 3496NWR1

STATE ENGINEER'S USE

FILED
 APR 5 1996
 STATE ENGINEER'S OFFICE



MAP to ACCOMPANY

APPLICATION TO CHANGE THE POINT OF DIVERSION, PLACE OF USE, AND MANOR OF USE OF PUBLIC WATERS OF THE STATE OF NEVADA FOR QUASI-MUNICIPAL PURPOSES.

BY: GARDNERVILLE RANCHOS GENERAL IMPROVEMENT DISTRICT
 FROM: UNDERGROUND SOURCE HERETOFORE APPROPRIATED UNDER PERMITS 52076 AND 52077

DOUGLAS COUNTY NEVADA

DATE: MARCH, 1996 JOB NO: 3496.023 SHEET 1 OF 1

LIMOS AND ASSOCIATES
 CIVIL ENGINEERS
 SURVEYORS
 MATERIALS TESTING
 800 E. COLLEGE PARKWAY, CARSON CITY, NEVADA
 (702) 883-7077

76453 75183 62006 62005