
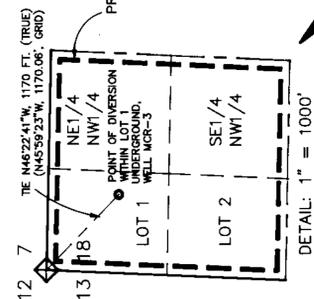


62012 CERTIFICATE NO 15450 ISSUED 06-14-00

62013 CERTIFICATE NO. 15451 ISSUED 06-14-00

62014 CERTIFICATE NO. 15452 ISSUED 06-14-00

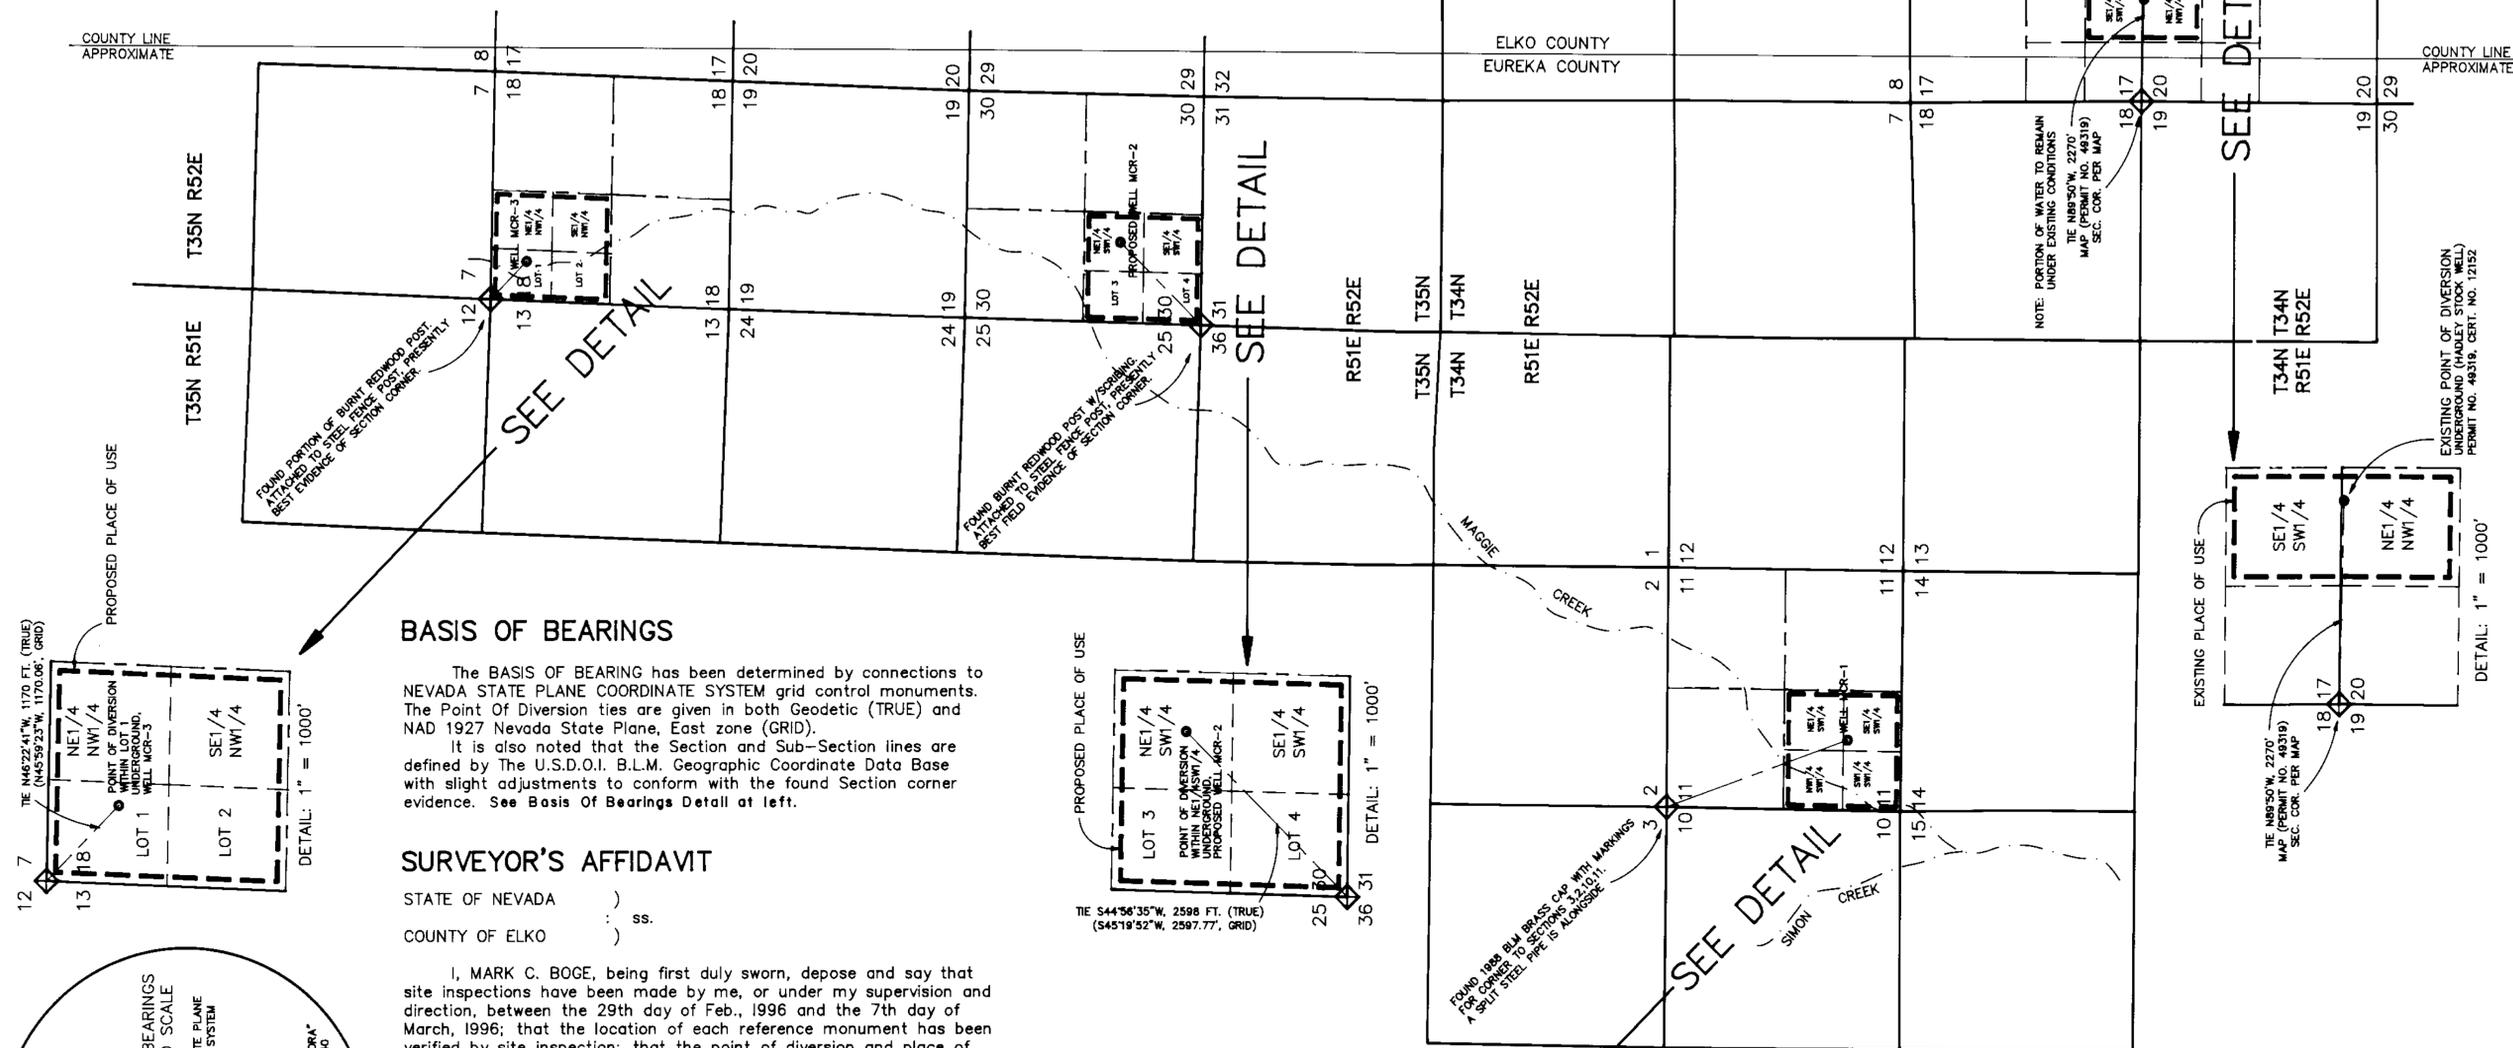

BASIS OF BEARINGS

The BASIS OF BEARING has been determined by connections to NEVADA STATE PLANE COORDINATE SYSTEM grid control monuments. The Point Of Diversion ties are given in both Geodetic (TRUE) and NAD 1927 Nevada State Plane, East zone (GRID). It is also noted that the Section and Sub-Section lines are defined by The U.S.D.O.I. B.L.M. Geographic Coordinate Data Base with slight adjustments to conform with the found Section corner evidence. See Basis Of Bearings Detail at left.


SURVEYOR'S AFFIDAVIT

STATE OF NEVADA)
 COUNTY OF ELKO) ss.
 I, MARK C. BOGE, being first duly sworn, depose and say that site inspections have been made by me, or under my supervision and direction, between the 29th day of Feb., 1996 and the 7th day of March, 1996; that the location of each reference monument has been verified by site inspection; that the point of diversion and place of use sites have been inspected; that this map, consisting of one sheet, numbered from 1 to 1, inclusive, has been correctly drawn to the designated scale from field surveys and surveying calculation notes prepared by me, or under my supervision and direction, relying on field survey notes and analysis of recorded survey maps and other recorded surveying documents in the office of the Division of Water Resources and the U.S.D.O.I. Bureau of Land Management; that this map truly and correctly represents the proposed location and extent of the works used to divert water from underground sources, in Eureka County, Nevada, by MAGGIE CREEK RANCH, INC. for stockwatering purposes. That the proposed points of diversion, the approximate location and size of the diverting channel or other conduit, the place and manner of use, and the location and names of all other works or streams which are crossed by, or connected with the said works, are fully and correctly designated thereon.



Mark C. Boge
 Nevada State Water Right Surveyor No. 662

SUBSCRIBED and SWORN to before me
 this 2nd day of April, 1996.


Janyce E. Jenkins
 Notary Public in and for
 Elko County, Nevada
 My Commission Expires Sept 12, 1996.

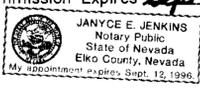

FRONTIER SURVEYING, INC.
 229 Third Street
 Elko, Nevada 89801
 phone (702) 738-7870
DRAWING NO. 96003

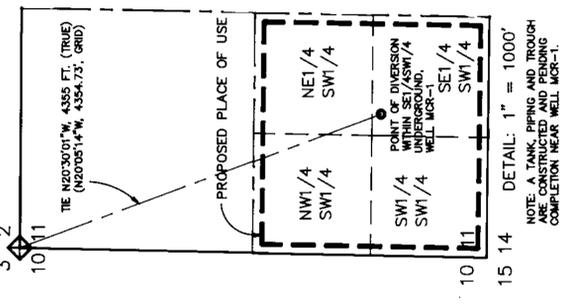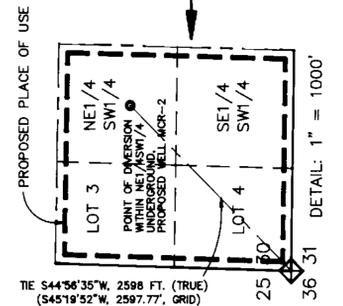


T 34N, R 51E, MDM
 T 34N, R 52E, MDM
 T 35N, R 52E, MDM

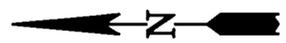

0 1000 2000 4000
 SCALE: 1" = 2000'
 DETAIL SCALES: 1" = 1000'

STATE ENGINEER'S USE 62012, 62013, 62014

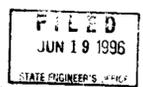

MAP TO ACCOMPANY APPLICATIONS TO CHANGE THE POINT OF DIVERSION, MANNER OF USE AND PLACE OF USE OF PORTIONS OF WATER HERETOFORE APPROPRIATED UNDER PERMIT NO. 49319, CERTIFICATE NO. 12152

FOR STOCKWATERING
 BY MAGGIE CREEK RANCH, INC.
 FROM UNDERGROUND
 IN EUREKA AND ELKO COUNTIES, STATE OF NEVADA

SHEET 1 OF 1 SHEETS

62014 62013 62012