

STATE OF NEVADA }  
 COUNTY OF CLARK } SS

I, JERRY W. SLIGAR, BEING FIRST DULY SWORN, DEPOSE AND SAY THAT THIS MAP, CONSISTING OF (1) SHEET, HAS BEEN CORRECTLY DRAWN TO THE DESIGNATED SCALE FROM FIELD NOTES OF A SURVEY MADE BY ME, OR UNDER MY SUPERVISION AND DIRECTION, BETWEEN THE 4TH DAY OF APRIL, 1996, AND THE 5TH DAY OF APRIL, 1996, THAT IT TRULY AND CORRECTLY REPRESENTS THE PROPOSED LOCATION AND EXTENT OF THE WORKS USED TO DIVERT WATER FROM THE LAS VEGAS VALLEY WATER BASIN NO. 212 IN CLARK COUNTY, NEVADA, BY THE SOUTHERN NEVADA OPERATING ENGINEERS J.A.T.C. FOR COMMERCIAL/INDUSTRIAL PURPOSES. THAT THE PROPOSED POINT OF DIVERSION, THE APPROXIMATE LOCATION AND SIZE OF THE DIVERTING CHANNEL OR OTHER CONDUIT, THE PLACE AND MANNER OF USE, AND THE LOCATION AND NAMES OF ALL OTHER WORKS OR STREAMS WHICH ARE CROSSED BY, OR CONNECTED WITH THE SAID WORKS, ARE FULLY AND CORRECTLY DESIGNATED THEREON.

*Jerry Sligar*  
 JERRY W. SLIGAR  
 STATE WATER-RIGHTS SURVEYOR  
 NO. 663




SUBSCRIBED AND SWORN TO BEFORE ME  
 THIS 16th DAY OF May, 1996.


*Bernard L. Lewis*  
 A NOTARY PUBLIC IN AND FOR SAID COUNTY AND STATE.  
 MY COMMISSION EXPIRES: March 7, 1999



**BASIS OF BEARINGS**  
 N. 01°57'27" W. -- BEING THE WEST LINE OF THE NORTHEAST QUARTER (NE 1/4) OF SECTION 34, TOWNSHIP 19 SOUTH, RANGE 62 EAST, M.D.M. AS SHOWN ON RECORD OF SURVEY, FILE 57 PAGE 26, ON FILE IN THE OFFICE OF THE CLARK COUNTY RECORDER, NEVADA.

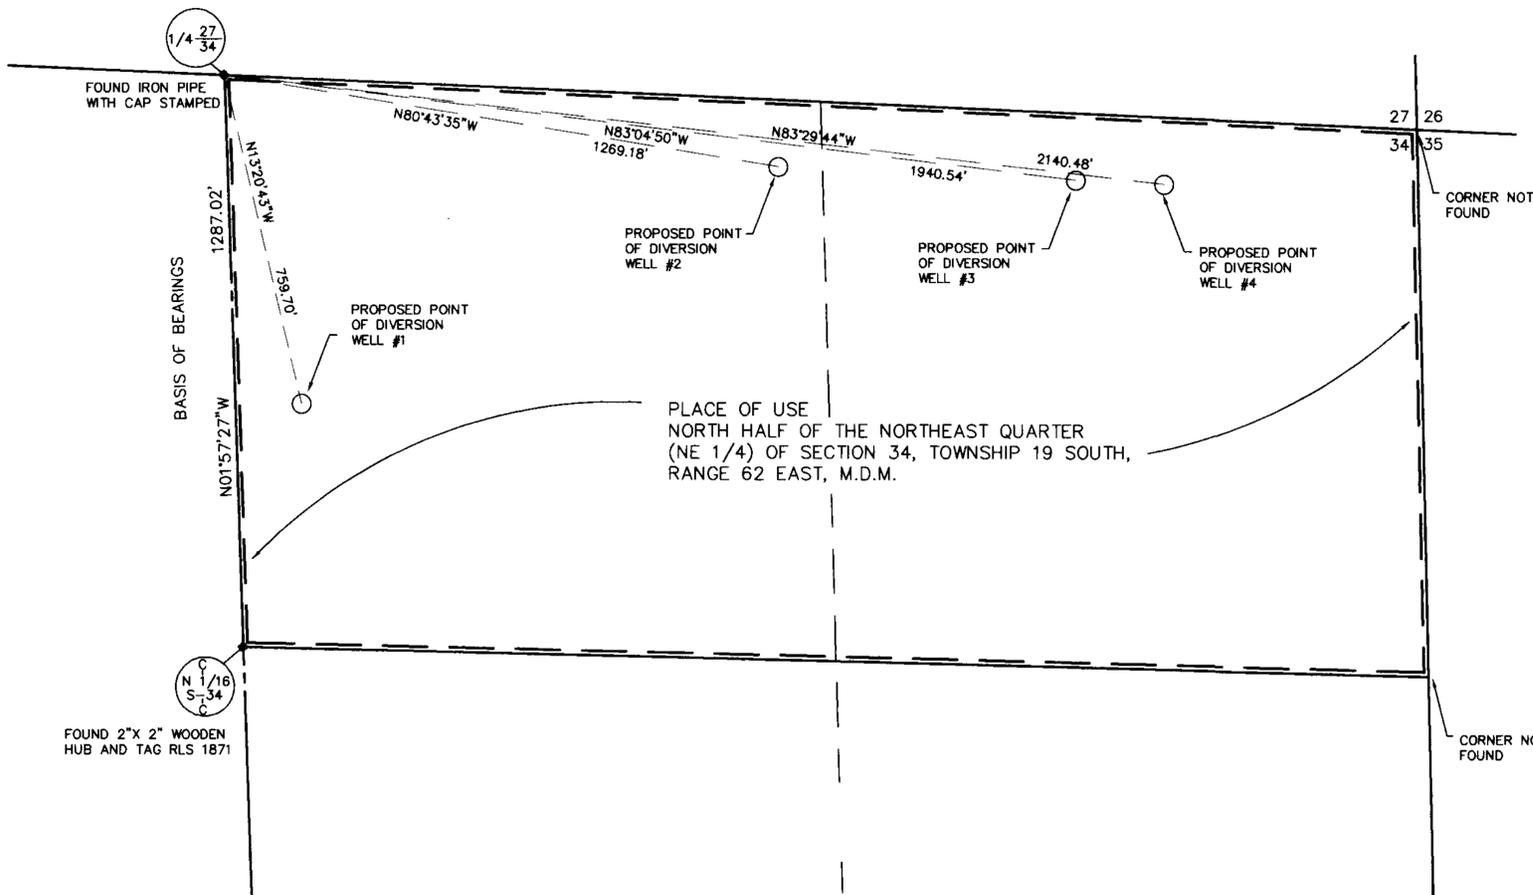

GRAPHIC SCALE

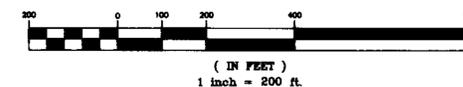

STATE ENGINEER'S USE

FILED  
 MAY 21 1996  
 STATE ENGINEER'S OFFICE

MAP TO ACCOMPANY APPLICATION TO APPROPRIATE WATER FOR COMMERCIAL/INDUSTRIAL PURPOSES BY THE SOUTHERN NEVADA OPERATING ENGINEERS JATC FROM THE LAS VEGAS VALLEY WATER BASIN NO. 212 (UNDERGROUND) IN CLARK COUNTY, NEVADA.

**JW SLIGAR INC.**  
 LAND SURVEYING, MAPPING & CONSULTING  
 820 S. VALLEY VIEW BOULEVARD  
 LAS VEGAS, NEVADA 89107  
 (702) 870-7333 FAX (702) 870-7613