


S 1/16  
15 | 14

SW 1/16  
14

FOUND CORNER ALUMINUM  
CAP STAMPED "RLS 6331"

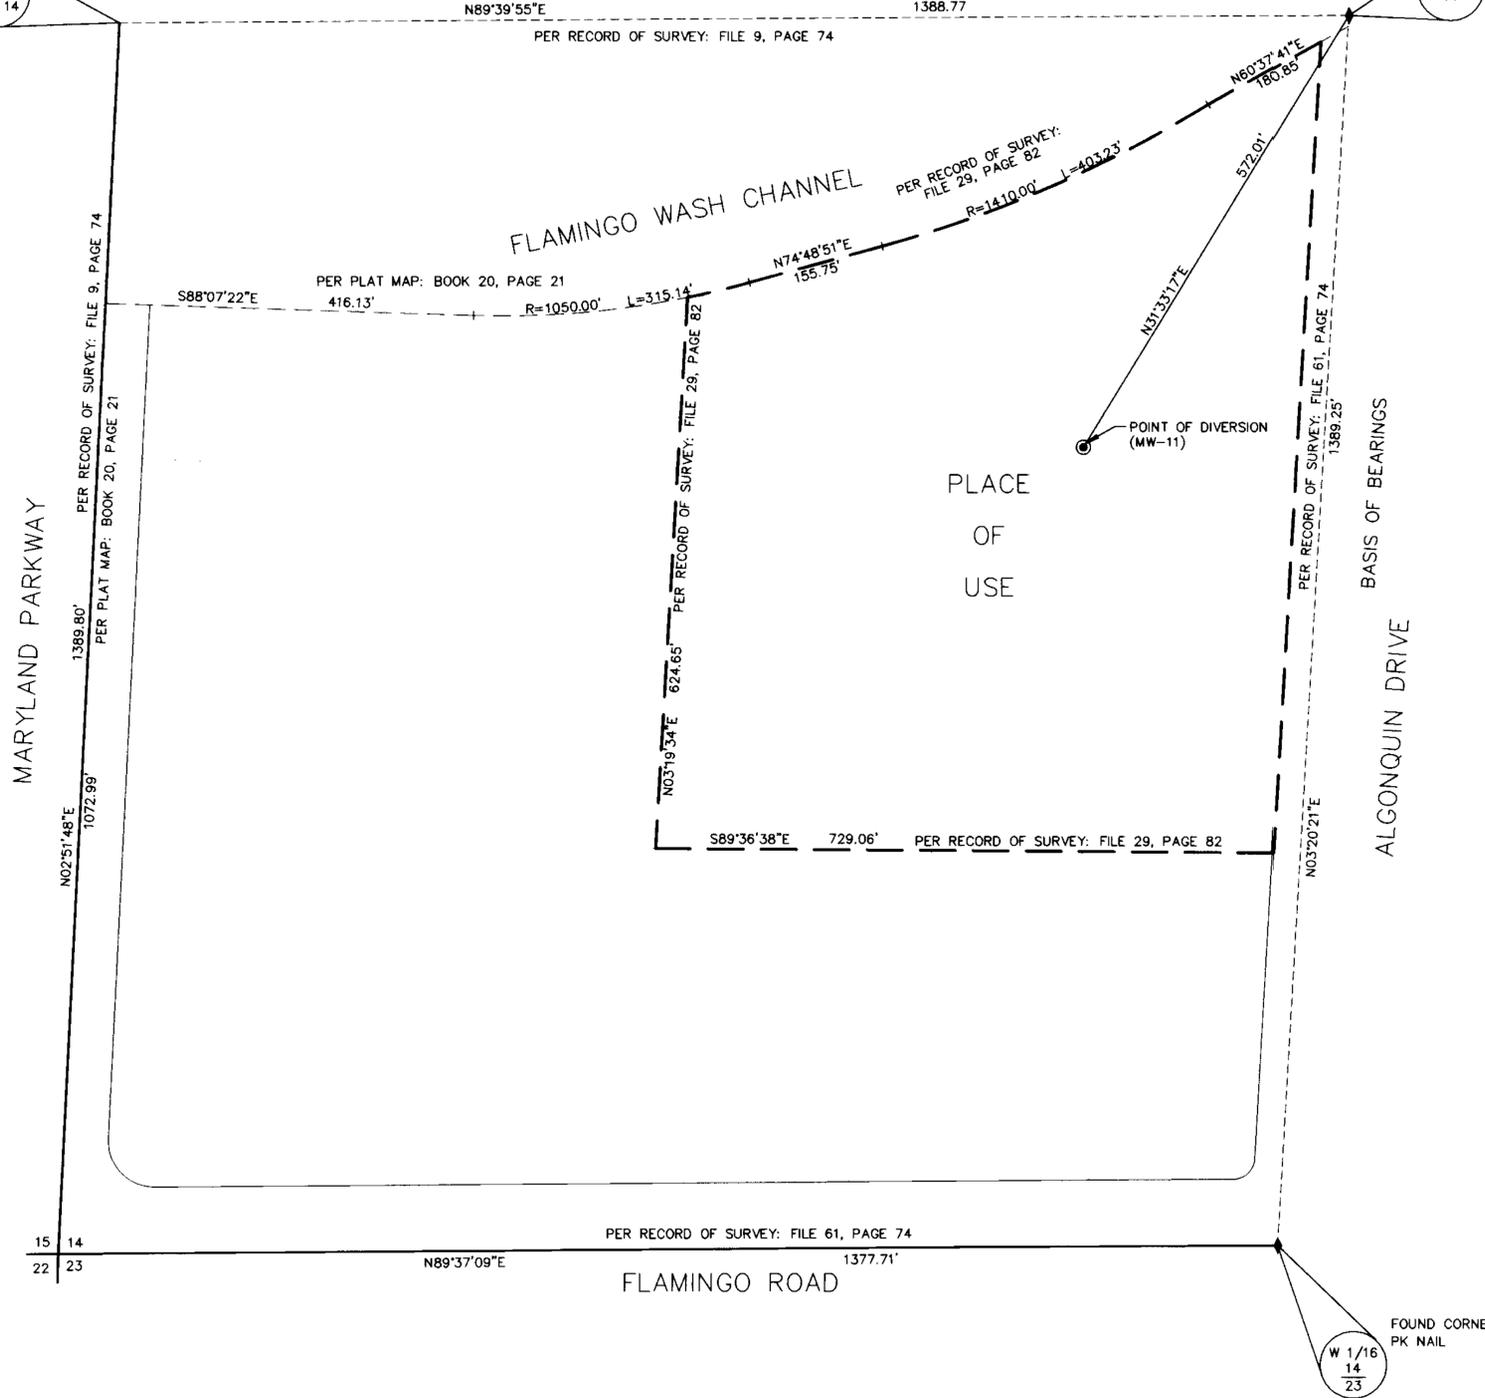

### SURVEYOR'S AFFIDAVIT

STATE OF NEVADA  
COUNTY OF CLARK

I, BRETT K. JEFFERSON, BEING FIRST DULY SWORN, DEPOSE AND SAY THAT THIS MAP, CONSISTING OF ONE (1) SHEET, NUMBERED FROM 1 TO 1, INCLUSIVE, HAS BEEN CORRECTLY DRAWN TO THE DESIGNATED SCALE FROM FIELD NOTES OF A SURVEY MADE BY ME, OR UNDER MY SUPERVISION AND DIRECTION, ON THE 26TH DAY OF MARCH, 1996, THAT IT TRULY AND CORRECTLY REPRESENTS THE PROPOSED LOCATION AND EXTENT OF THE WORKS USED TO DIVERT WATER FROM THE UNDERGROUND LAS VEGAS ARTISIAN BASIN, IN CLARK COUNTY, NEVADA, BY TERRIBLE HERBST COMPANY FOR ENVIRONMENTAL TREATMENT OF GROUND WATER USE PURPOSES. THAT THE PROPOSED POINT OF DIVERSION AND RETURN, THE LOCATION OF THE MONITORING WELLS, THE APPROXIMATE SIZE AND CAPACITY OF THE DIVERTING CHANNEL [OR CONDUIT], AND THE LOCATION AND NAMES OF ALL OTHER WORKS OR STREAMS WHICH ARE CROSSED BY OR CONNECTED WITH SAID WORKS, ARE FULLY AND CORRECTLY DESIGNATED HEREON.



BRETT K. JEFFERSON, P.L.S.  
NEVADA CERTIFICATE No. 8421  
NEVADA STATE WATER RIGHTS SURVEYOR  
CERTIFICATE No. 923

### PLACE OF USE

A PORTION OF THE SOUTHWEST QUARTER (SW 1/4) OF THE SOUTHWEST QUARTER (SW 1/4) OF SECTION 14, TOWNSHIP 21 SOUTH, RANGE 61 EAST, M.D.M., CLARK COUNTY, NEVADA


### NOTARY'S ACKNOWLEDGMENT

SUBSCRIBED AND SWORN TO BEFORE ME  
THIS 12 DAY OF April 1996,

*Carol A. Jirovec*

NOTARY PUBLIC IN AND FOR CLARK COUNTY, NEVADA.

MY COMMISSION EXPIRES 3/28, 1999

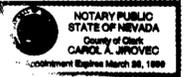

### BASIS OF BEARINGS


NORTH 03°20'21" EAST BEING WEST LINE OF THE SOUTHEAST QUARTER (SE 1/4) OF THE SOUTHWEST QUARTER (SW 1/4) OF SECTION 14, TOWNSHIP 21 SOUTH, RANGE 61 EAST, M.D.M., CLARK COUNTY, NEVADA, AS SHOWN ON THAT CERTAIN MAP ON FILE IN THE OFFICE OF THE COUNTY RECORDER, CLARK COUNTY, NEVADA, IN FILE 61 OF SURVEYS, PAGE 74.

### LEGEND

- POINT OF DIVERSION
- ◆ FOUND QUARTER OR SIXTEENTH SECTION CORNER AS DESCRIBED
- ASSESSOR'S PARCEL NUMBER
- TIE LINE
- - - PLACE OF USE
- SECTION LINE
- - - 16TH SECTION LINE




### GRAPHIC SCALE

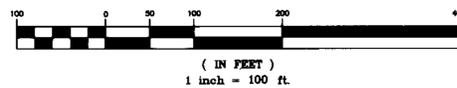

### STATE ENGINEER'S USE

62073

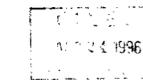

MAP TO ACCOMPANY  
APPLICATION TO APPROPRIATE WATER  
FOR ENVIRONMENTAL TREATMENT OF GROUND WATER USE  
BY TERRIBLE HERBST COMPANY  
FROM UNDERGROUND LAS VEGAS ARTISIAN BASIN  
IN CLARK COUNTY, NEVADA

CLM

108H20.DWG

SHEET 1 OF 1

04-04-96

0051.0108

62073 E